

*SURVEY OF
A PORTION OF
NE¼, NW¼, SEC. 8,
T3N, R8E, W.M.*

● SET 1/2" IRON ROD WITH PLASTIC CAP
(UNLESS OTHERWISE NOTED)



BASIS OF BEARING
SEE OLSON ENGR.
SURVEY CRP 74-26
DATED FEB 1975

Jerry Collins

8/15/80

SURVEYOR'S CERTIFICATE

This map correctly represents a survey made by me or under my direction in conformity with the requirements of the Survey Recording Act at the request of _____

GARY HEGEWALD

in JULY 1980


Jerry C. Olson - 9025

AUDITOR'S CERTIFICATE


Filed for record this 7th day of Oct. 1980 at 1:20 P.M.
in Book 1 of SURVEYS at page 260 at the request of

JERRY C. OLSON

V. Salvo
Deputy County Auditor

SURVEY REFERENCE:

SURVEY BY OLSON ENGINEERING
FOR SKAMANIA CO. CONTROL PROJECT
IN FEBRUARY 1975, CRP # 74-26

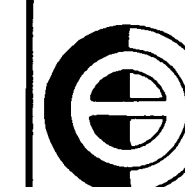

OLSON ENGINEERING

1111 BROADWAY, VANCOUVER, WASH.
PH. (206) - 695-1385

1 KANAKA CR. RD., STEVENSON, WASH
PH. (509) - 427-8411

Scale 1"=100' Date 7/80

Job No. 2450 Calc By TG


Drawn By PL

Checked By _____

Sheet / of 2

SURVEY OF
A PORTION OF
NE 1/4, NW 1/4, &
NW 1/4, NE 1/4, SEC. 8
T3N, R8E, W.M.

● SET 1/2" IRON ROD WITH PLASTIC CAP
(UNLESS OTHERWISE NOTED)

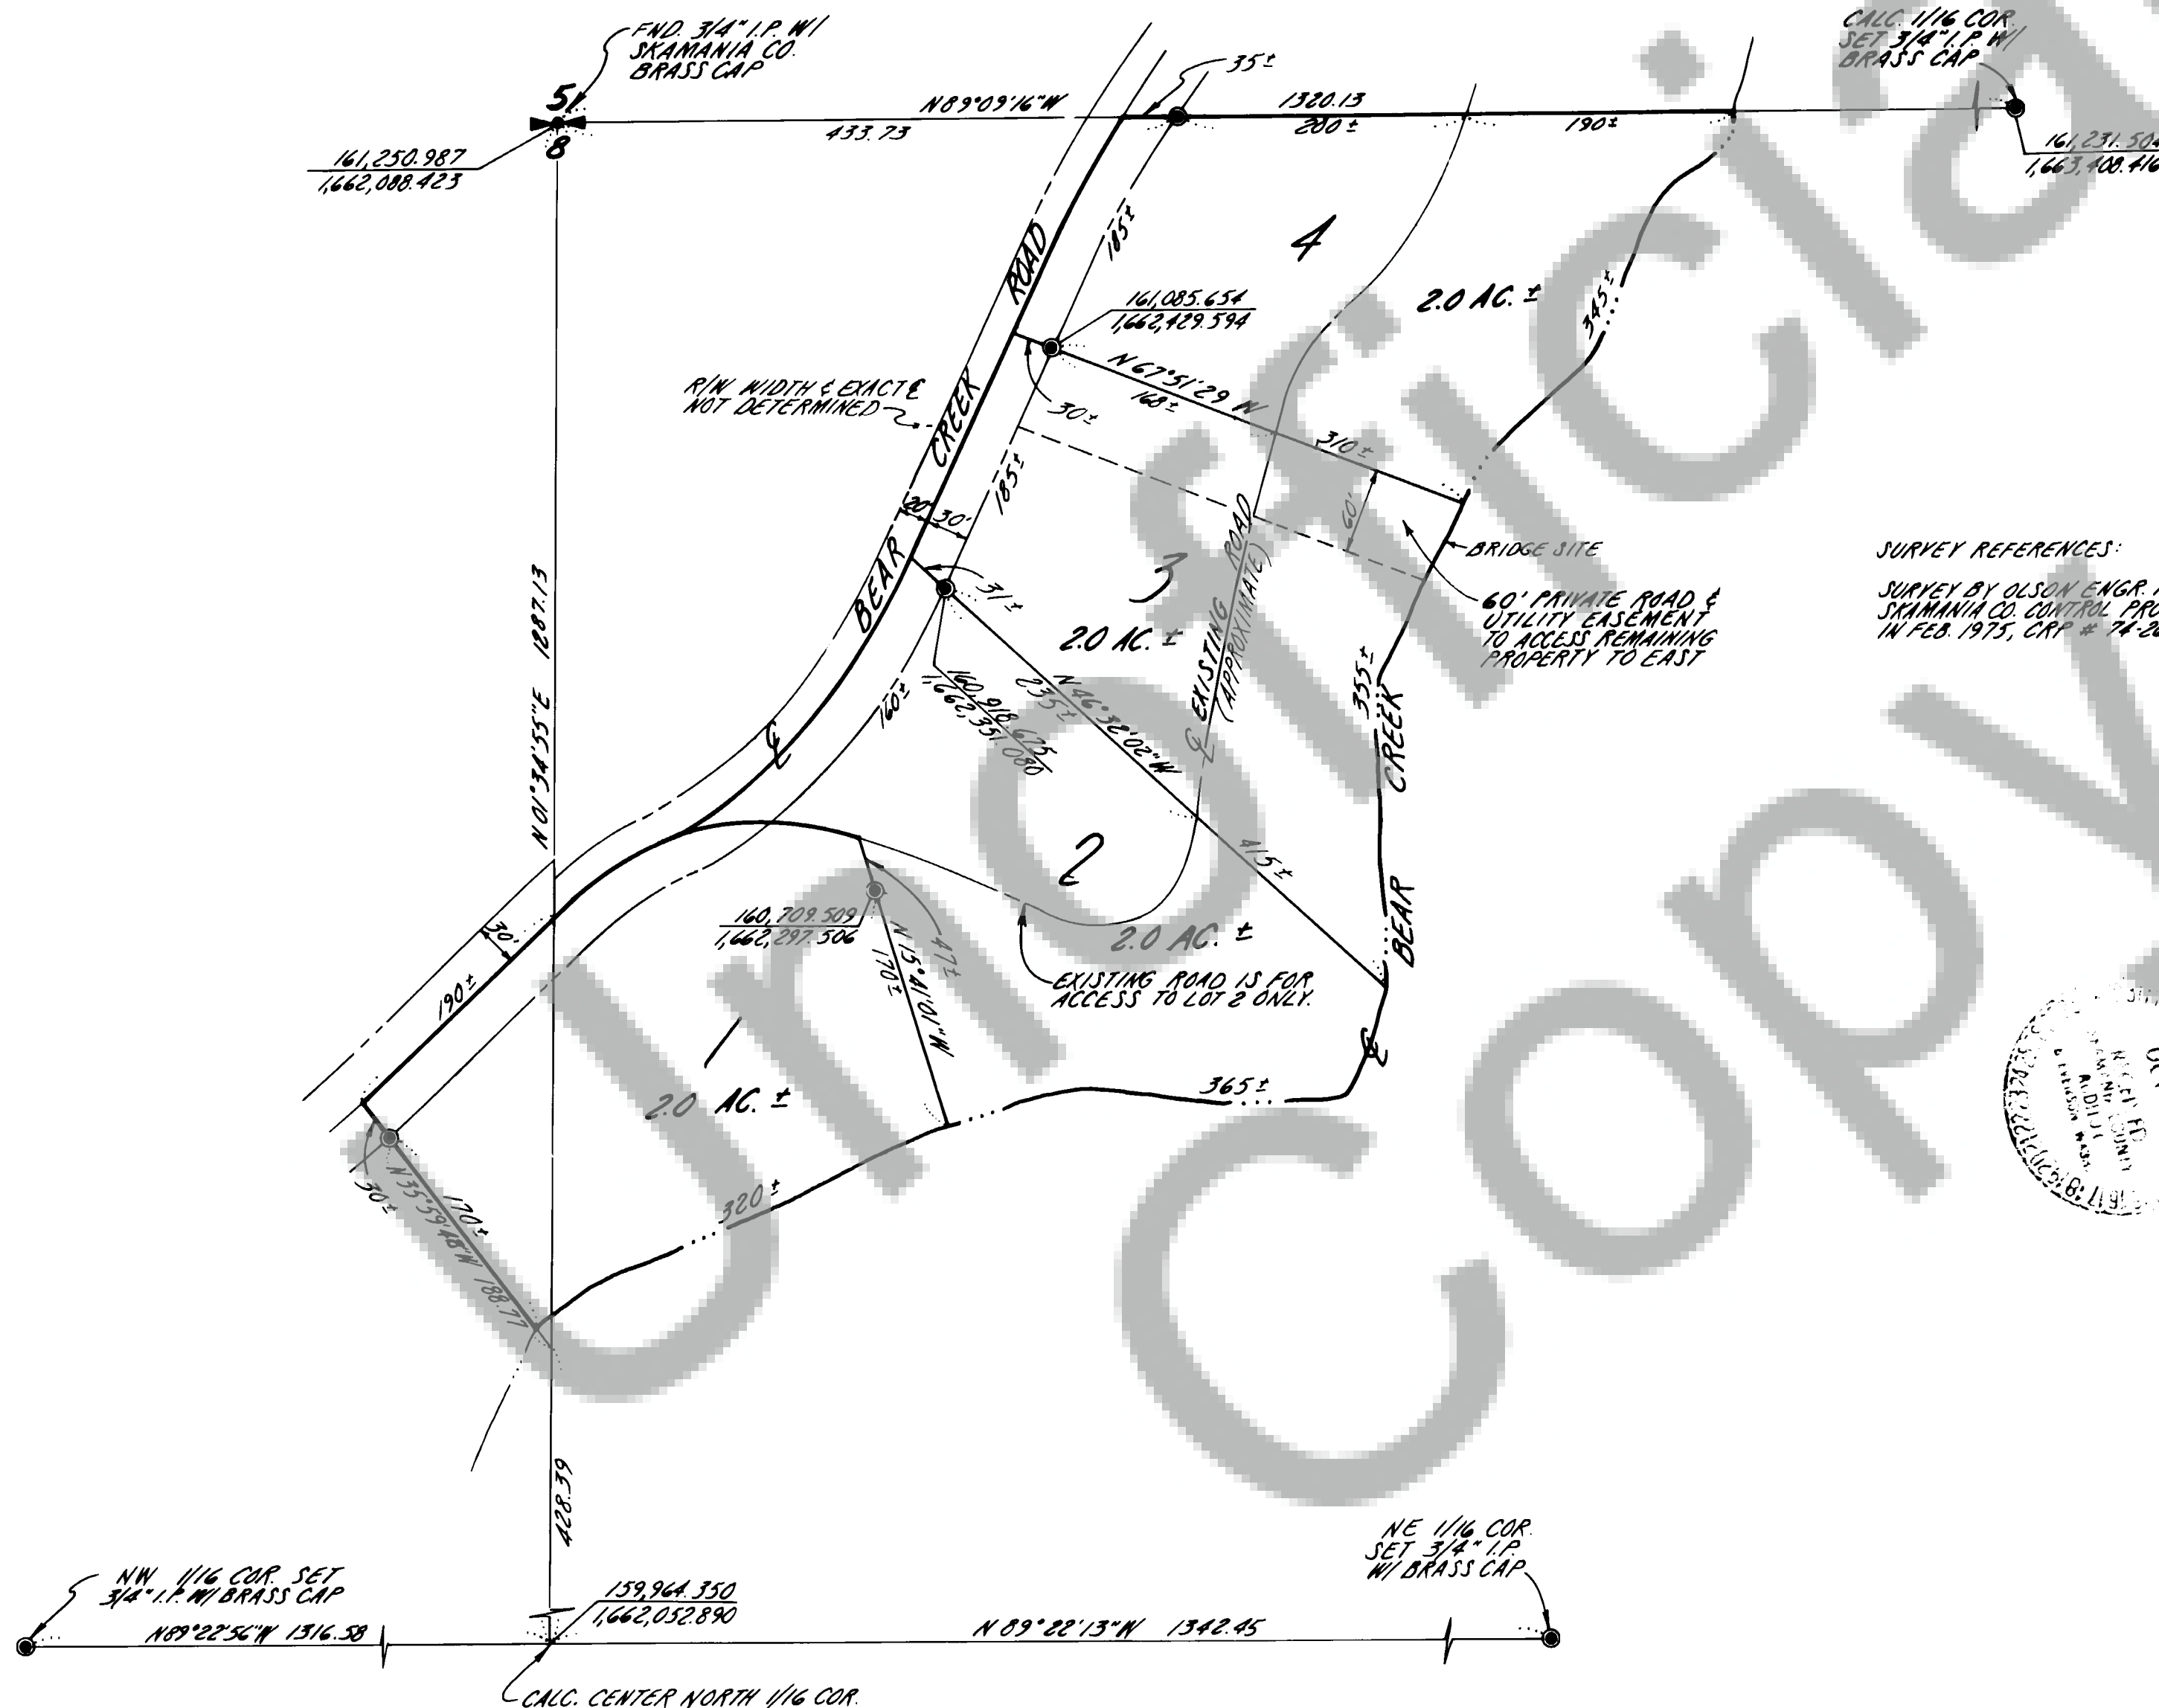

SURVEY REFERENCES:

SURVEY BY OLSON ENGR. FOR
SKAMANIA CO. CONTROL PROJECT
IN FEB. 1975, CRP # 74-26

BASIS OF BEARING
SEE OLSON ENGR.
SURVEY CRP 74-26
DATED FEB. 1975

Jerry Olson

8/15/80

SURVEYOR'S CERTIFICATE


This map correctly represents a survey made by me or under my direction in conform-
ance with the requirements of the Survey Recording Act at the request of
GARY HEGENWALD
in JULY 1980

Jerry Olson
Jerry C. Olson - 9025

AUDITOR'S CERTIFICATE

Filed for record this 7th day of Oct 19 80 at 1:20 P.M.
in Book 1 of SURVEYS at page 261 at the request of
JERRY C. OLSON

V. Salomon
Deputy County Auditor

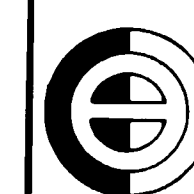

OLSON ENGINEERING
1111 BROADWAY, VANCOUVER, WASH.
PH. (206) - 695-1385
1 KANAKA CR. RD., STEVENSON, WASH.
PH. (509) - 427-8411

Scale 1"=100' Date 7/80
Job No. 2450 Calc. By 76
Drawn By RL
Checked By _____
Sheet 2 of 2