


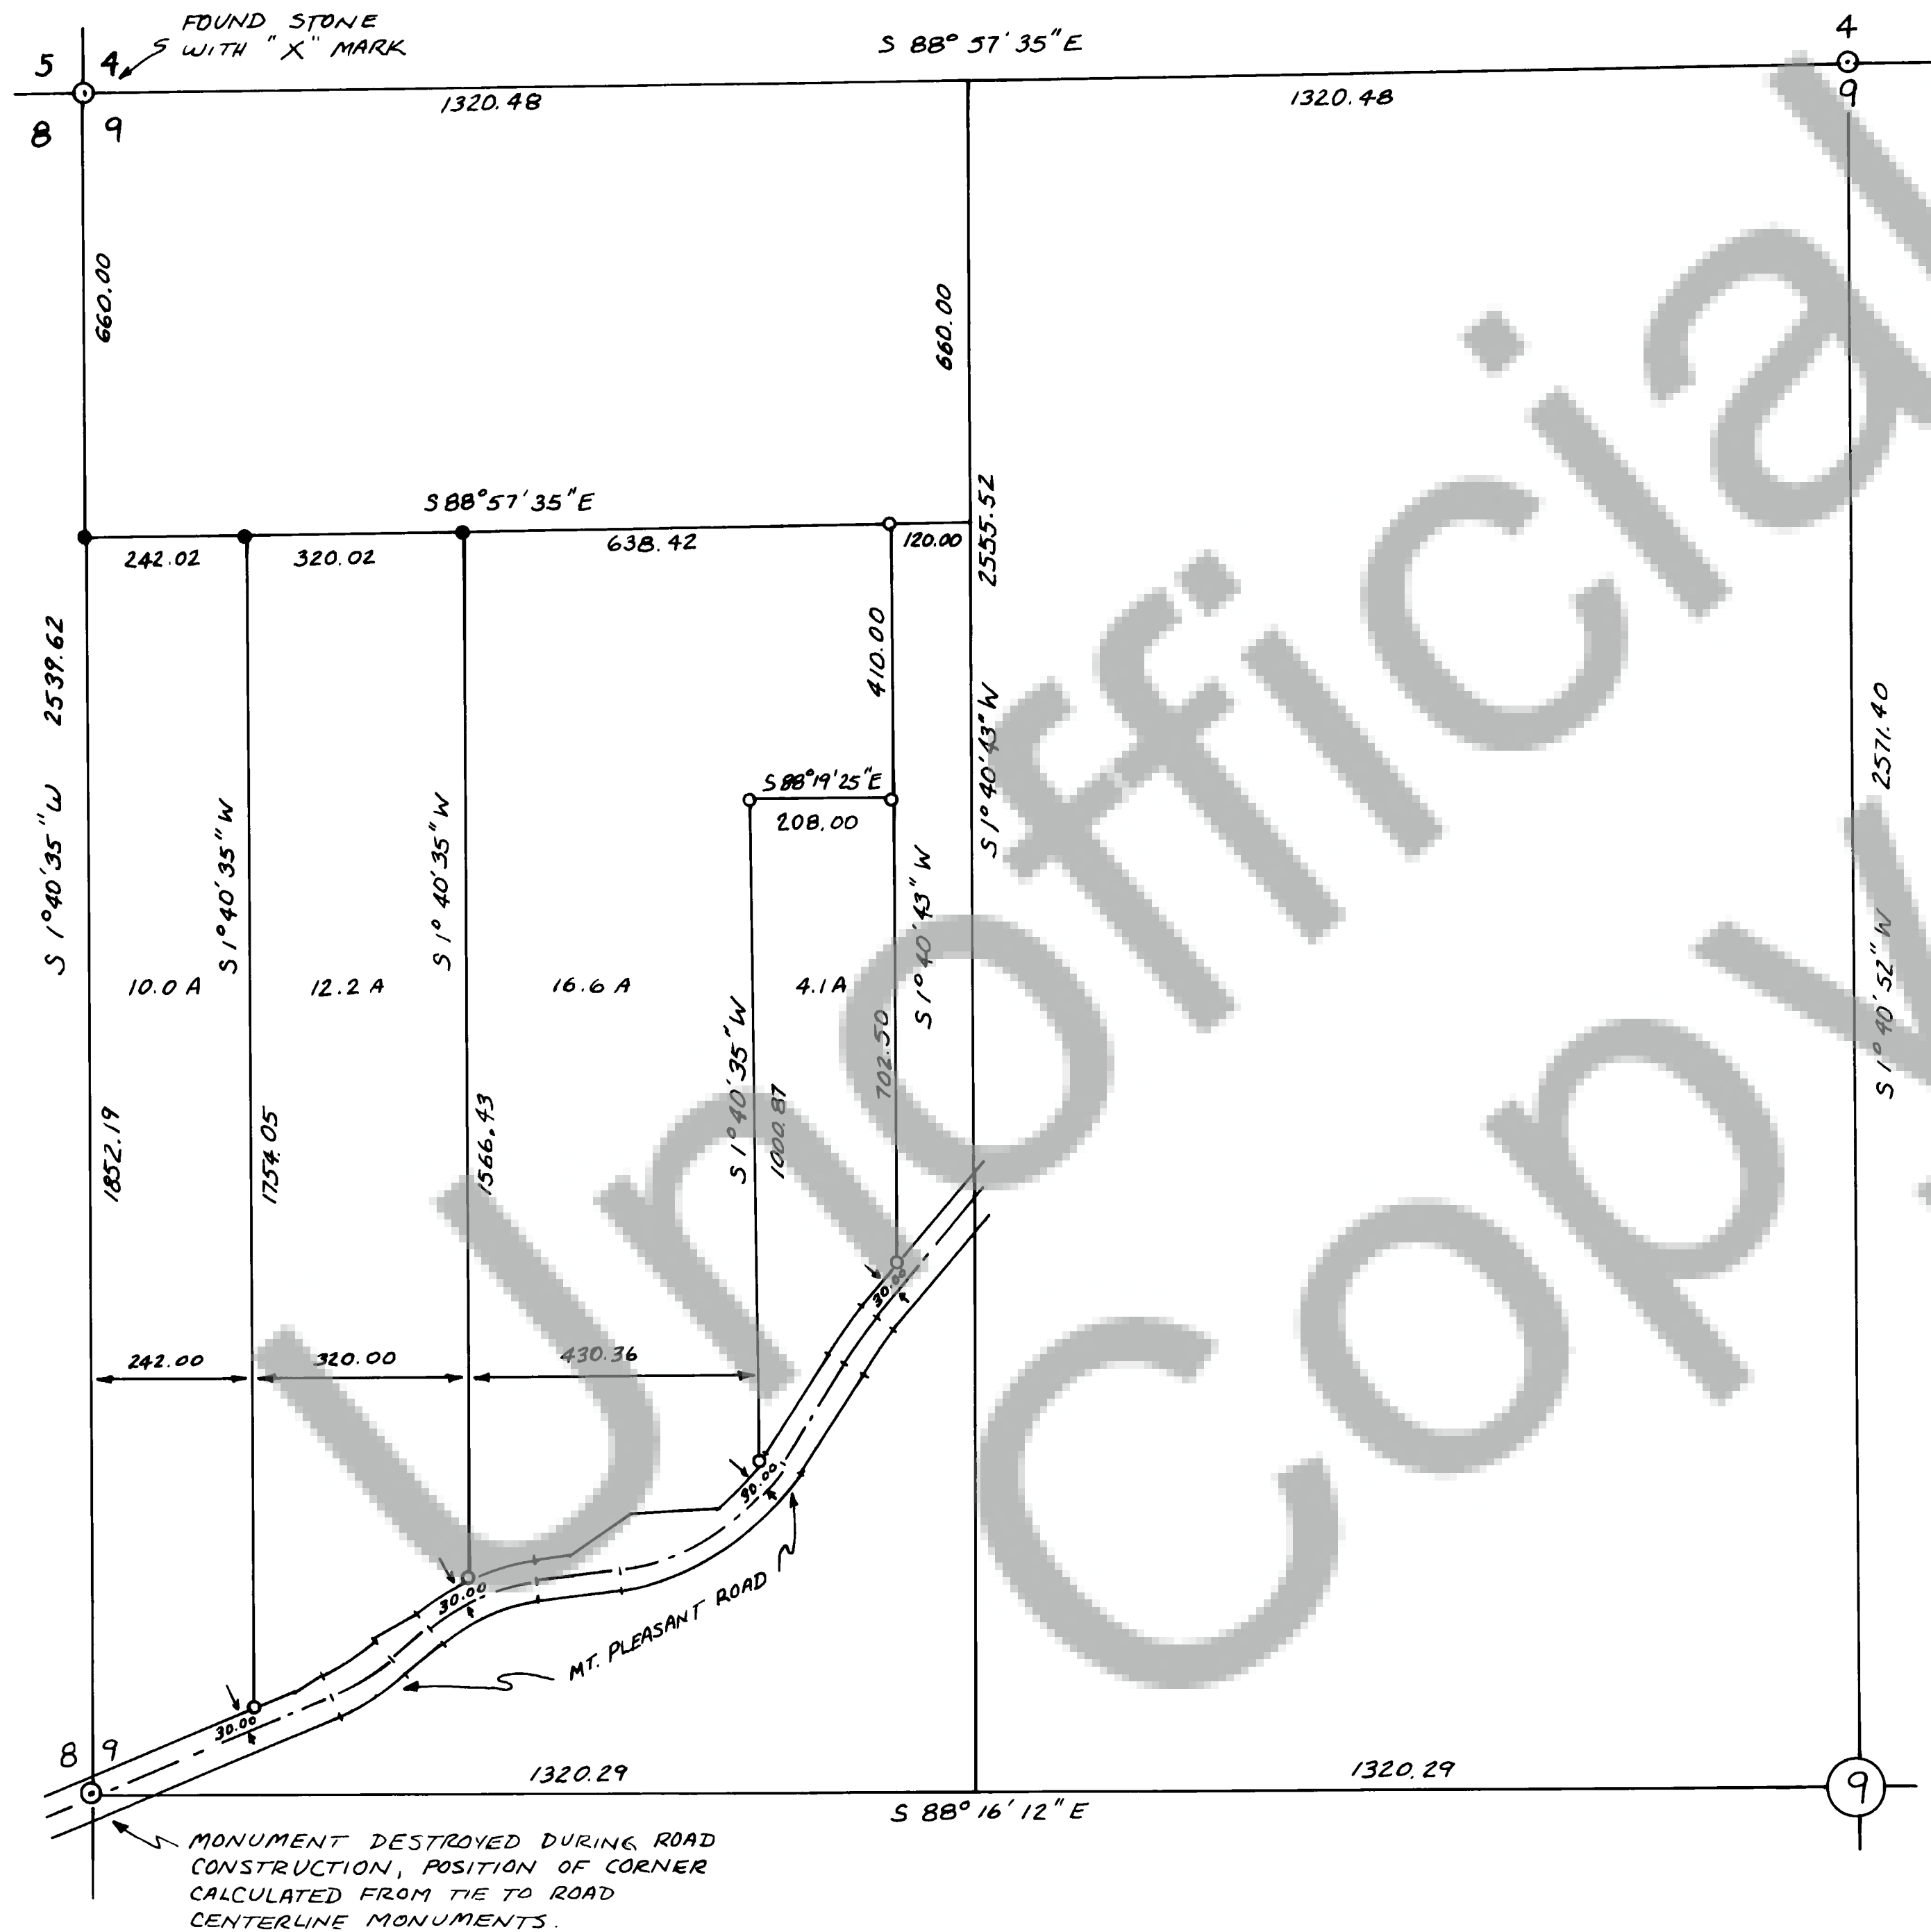

SURVEY OF A
PORTION OF THE
W 1/2, NW 1/4,
SEC. 9, T1N, R5E, WM.



BASIS OF BEARING IS A SURVEY
OF SECTION 8 BY OLSON ENG
PAGE 177, RECORD OF SURVEYS

THE SUBDIVISION OF SECTION 9
IS BASED ON A SURVEY BY THOMAS
FOR JACK COLLINS IN 1976

- SET 5/8" IRON ROD
- 5/8" IRON SET DURING PREVIOUS SURVEY

DEED REFERENCE:
GRANTOR: T. GOLDEN
GRANTEE: J. COLLINS
BOOK 48, PAGE 119



91500

SURVEYOR'S CERTIFICATE

This map correctly represents a survey made by me or under my direction in conform-
ance with the requirements of the Survey Recording Act at the request of
JACK COLLINS
in OCT 1980

Robert W. Glaeser
Robert W. Glaeser - 15024

AUDITOR'S CERTIFICATE

Filed for record this 29th day of Oct 1980 at 4:20 P.M.
in Book 1 of Surveys at page 262 at the request of

Robert W. Glaeser
V. Johnson
Deputy County Auditor

ROBERT W. GLAESER
PROFESSIONAL LAND SURVEYOR
P.O. BOX 496
STEVENSON, WASH. 98648
PH. (509) - 427-8158

Scale: 1" = 200' Date: OCT 1980
Job No. _____ Calc By _____
Drawn By _____
Checked By _____
Sheet 1 of 1