


SURVEY OF
A PORTION OF
SE 1/4, NE 1/4, SEC. 31,
T2N, R5E, W.M.

● SET 1/2" IRON ROD WITH PLASTIC CAP



ALL BEARINGS AND DISTANCES
ARE LAMBERT CONFORMAL
WASHINGTON SOUTH ZONE
0 IS AT THE EAST LINE OF SEC. 31

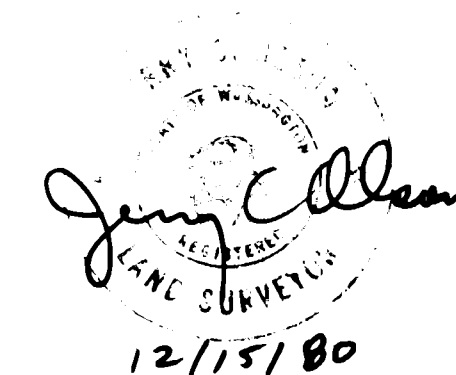

SURVEYOR'S CERTIFICATE

This map correctly represents a survey made by me or under my direction in conformance with the requirements of the Survey Recording Act at the request of
LUTHER MABRY
in OCTOBER 1980


Jerry C. Olson
Jerry C. Olson - 9025

AUDITOR'S CERTIFICATE

Filed for record this 16th day of Dec 1980 at 3:00 P. M.
in Book 1 of SURVEYS at page 265 at the request of
JERRY C. OLSON


B. Babcock
Deputy County Auditor

Registered ☒
Indexed ☒
Inspected ☒
Recorded ☒
Map ☒

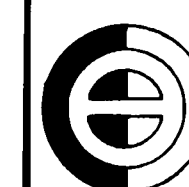

OLSON ENGINEERING
1111 BROADWAY, VANCOUVER, WASH.
PH. (206) - 695-1385
1 KANAKA CR. RD., STEVENSON, WASH.
PH. (509) - 427-8411

Scale 1"=100' Date 10/80
Job No 2627 Calc. By JG
Drawn By AL
Checked By _____
Sheet 1 of 1

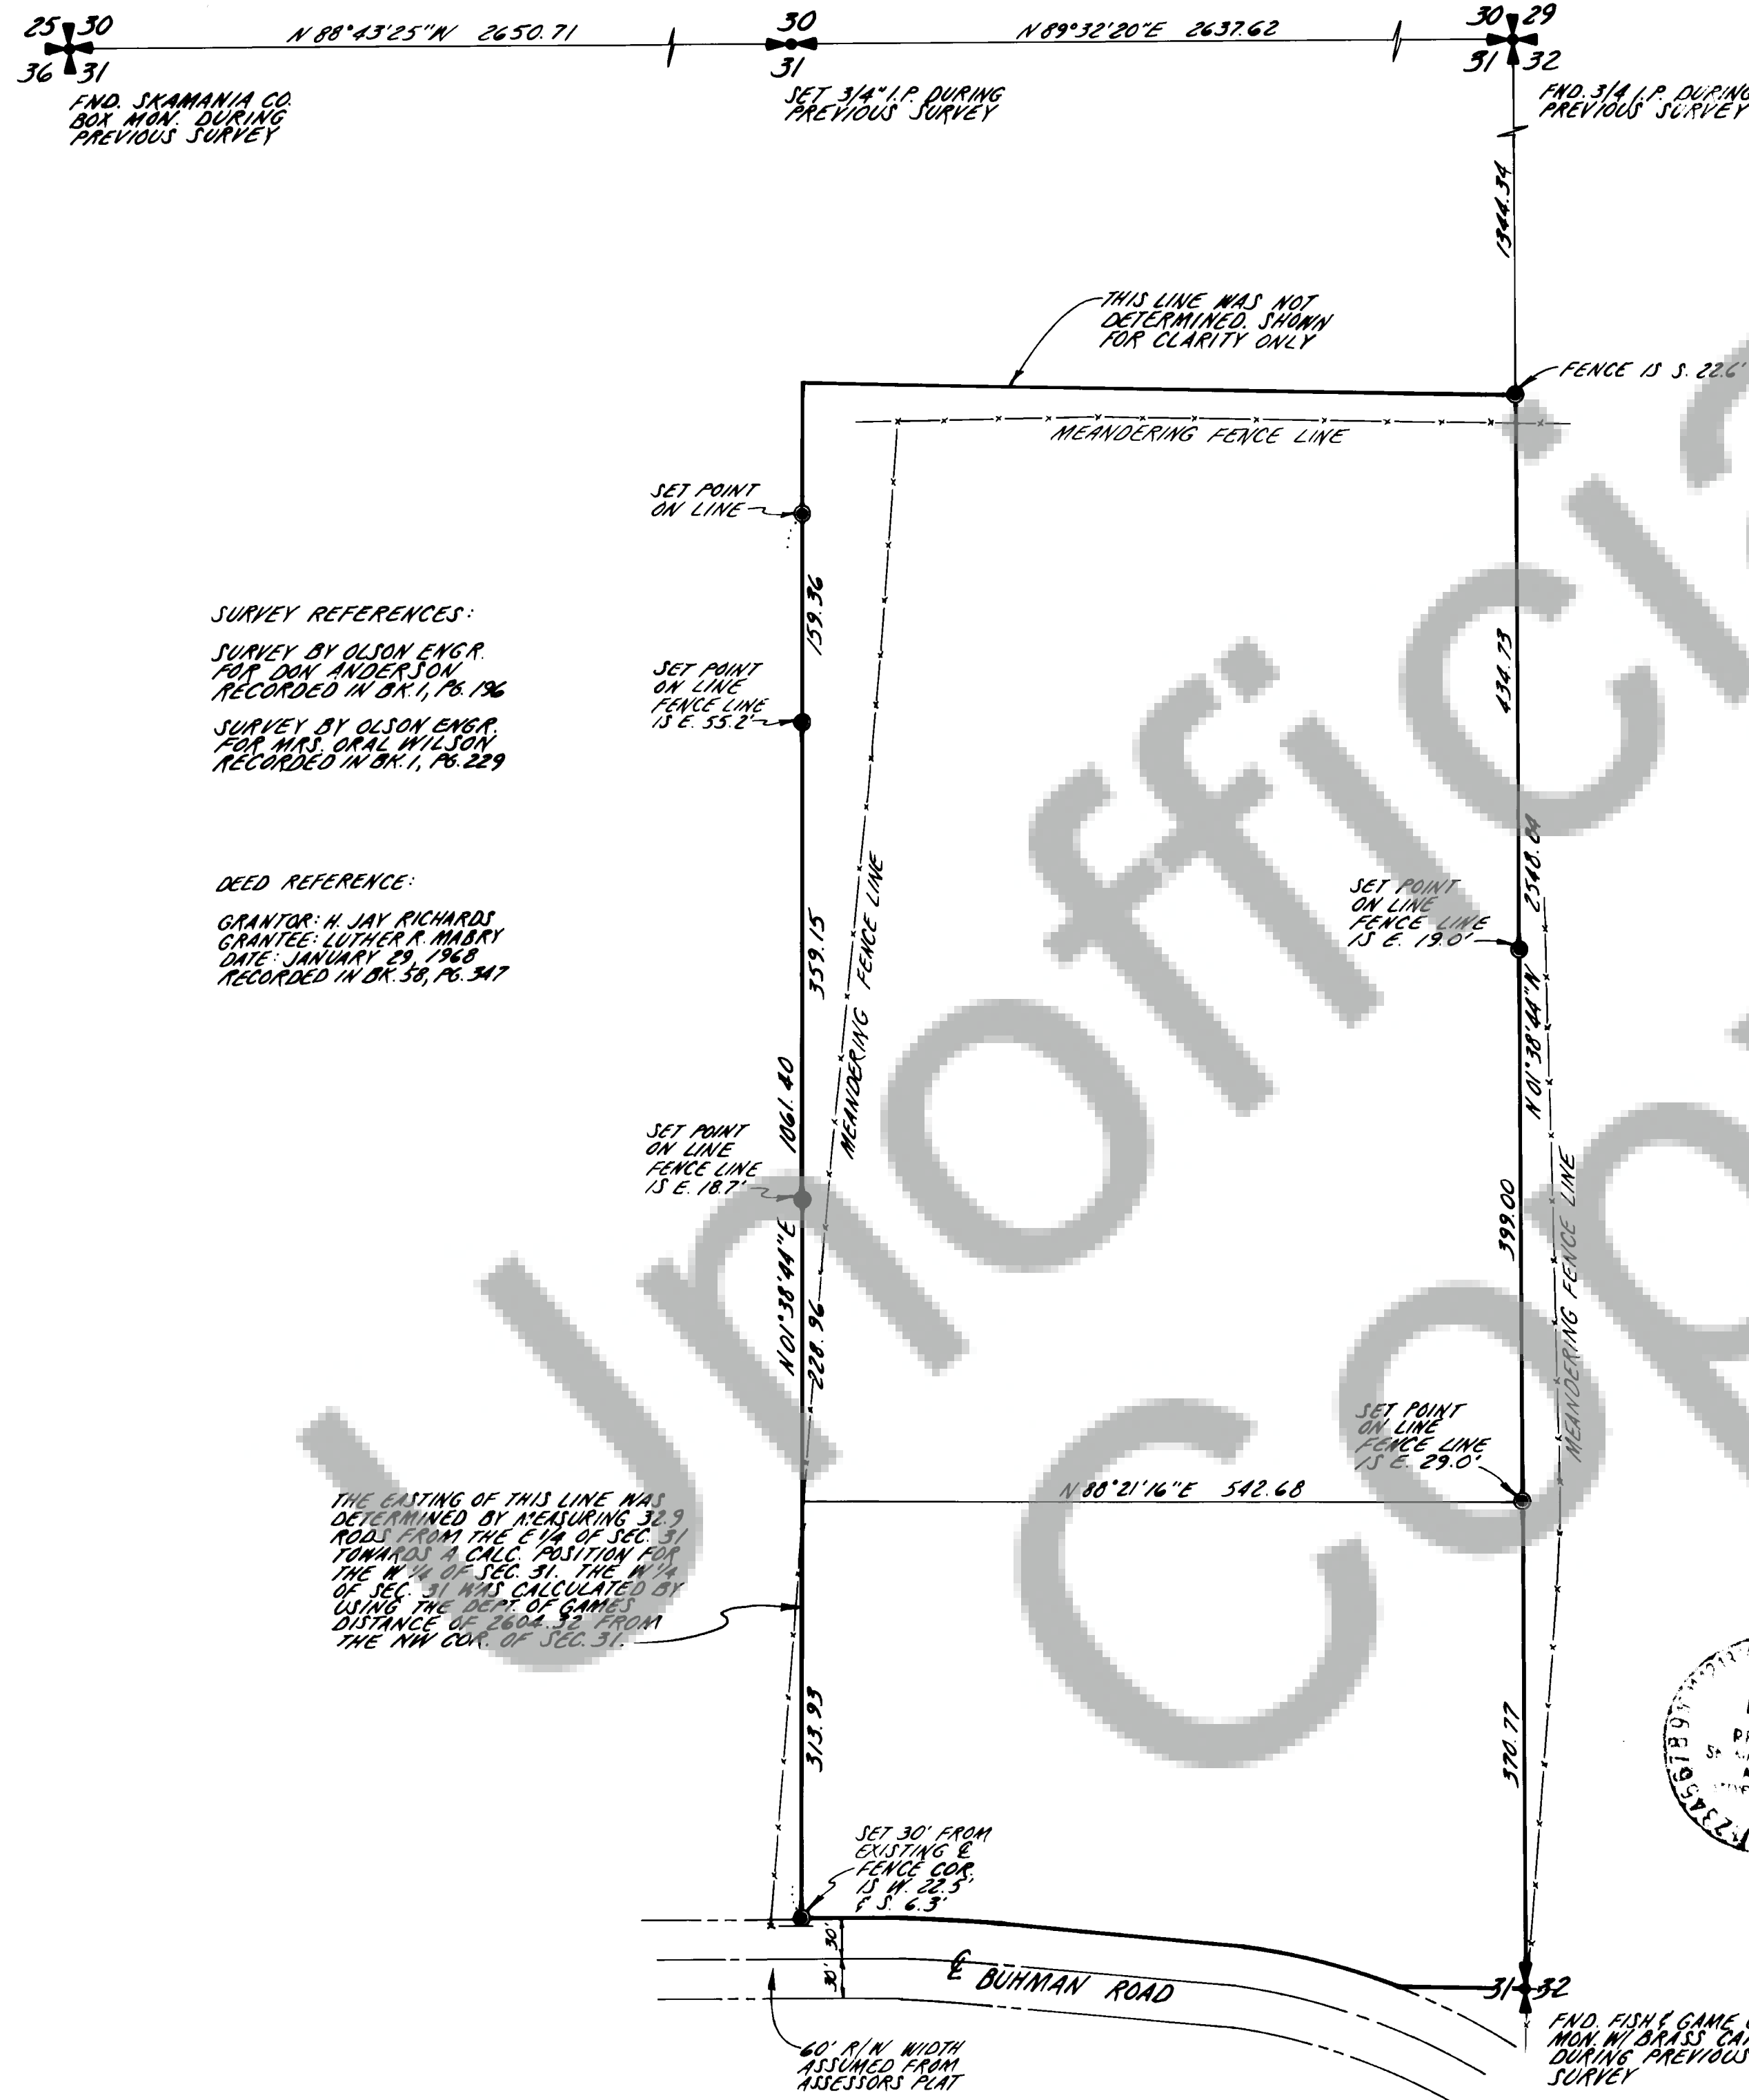

SURVEY REFERENCES:

SURVEY BY OLSON ENGR.
FOR DON ANDERSON
RECORDED IN BK. 1, PG. 196
SURVEY BY OLSON ENGR.
FOR MRS. ORAL WILSON
RECORDED IN BK. 1, PG. 229

DEED REFERENCE:

GRANTOR: H. JAY RICHARDS
GRANTEE: LUTHER A. MABRY
DATE: JANUARY 29, 1968
RECORDED IN BK. 38, PG. 347

THE EASTING OF THIS LINE WAS
DETERMINED BY MEASURING 32.9
RODS FROM THE E.V.A. OF SEC. 31
TOWARDS A CALC. POSITION FOR
THE N 1/4 OF SEC. 31. THE N 1/4
OF SEC. 31 WAS CALCULATED BY
USING THE DEPT. OF GAMES
DISTANCE OF 2604.32' FROM
THE NW COR. OF SEC. 31.

SET 30' FROM
EXISTING E
FENCE COR.
IS N 22.5°
E 5.63'

E BUHMAN ROAD

FND. FISH & GAME CONC.
MON. W/ BRASS CAP
DURING PREVIOUS
SURVEY