


SURVEY OF
A PORTION OF
NW¼, NE¼, SEC. 20,
T3N, R8E, W.1M.

● SET 1/2" IRON ROD WITH PLASTIC CAP

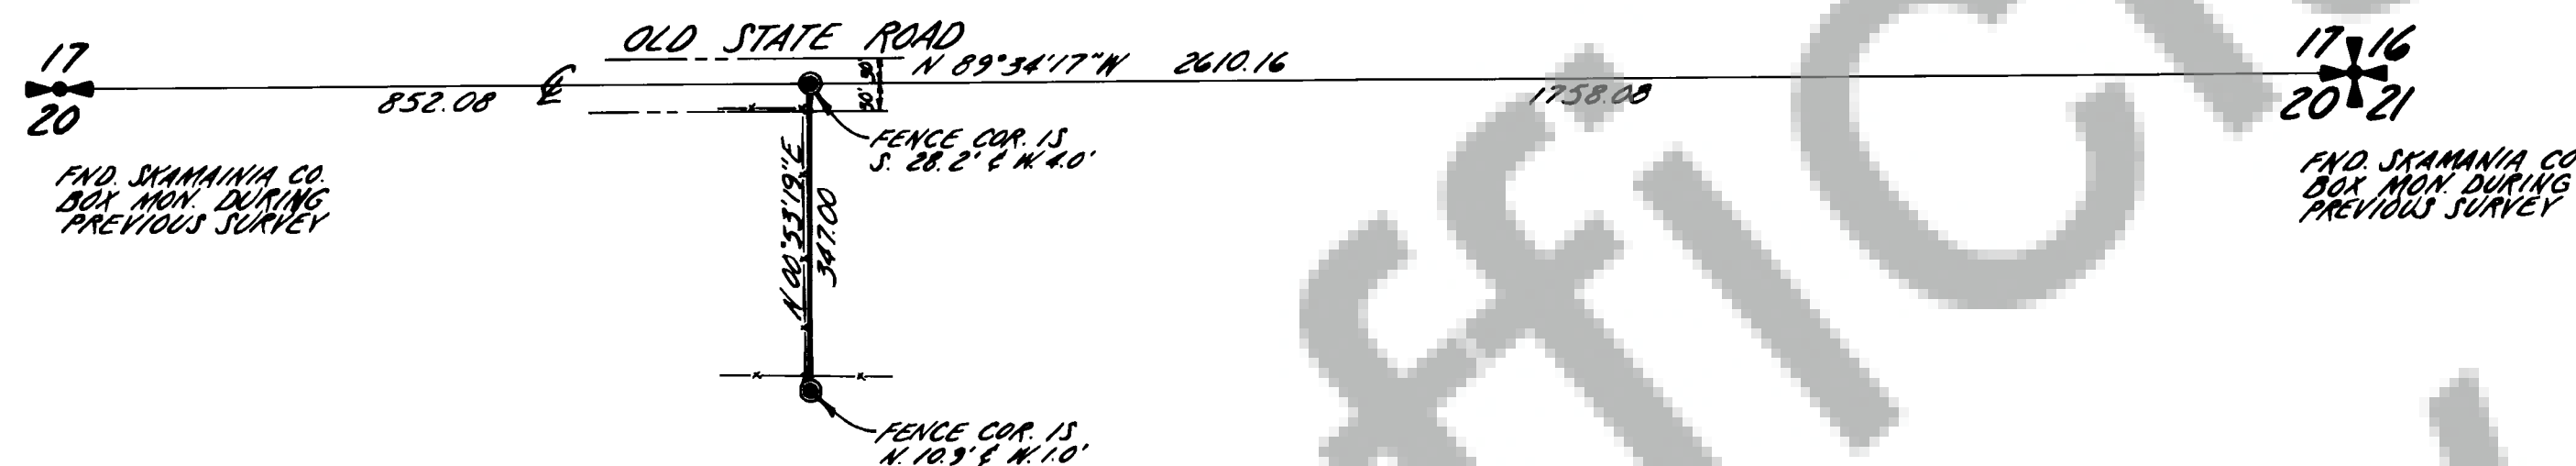

DEED REFERENCE:

GRANTOR: D. LEE ELLISON
GRANTEE: LASZLO BULKENY
DATE: FEBRUARY 14, 1977
RECORDED IN BK. 72, PG. 251

SURVEY REFERENCE:

SURVEY BY OLSON ENGR.
FOR YVONNE HUGHES
RECORDED IN VOL. 1, PG. 238



ALL BEARINGS AND DISTANCES
ARE LAMBERT CONFORMAL
SOUTH ZONE



Jerry Olson

12/15/80

SURVEYOR'S CERTIFICATE

This map correctly represents a survey made by me or under my direction in conformance with the requirements of the Survey Recording Act at the request of
LASZLO BULKENY
in NOVEMBER 1980

Jerry Olson
Jerry C. Olson - 9025

AUDITOR'S CERTIFICATE

Filed for record this 16th day of Dec. 1980 at 3:00 P.M.
in Book 1 of SURVEYS at page 266 at the request of
JERRY C. OLSON

B. Babcock
Deputy County Auditor

Registered
Engineer
By
Date
Checked
By
Date



OLSON ENGINEERING
1111 BROADWAY, VANCOUVER, WASH.
PH. (206) - 695-1385
1 KANAKA CR. RD., STEVENSON, WASH.
PH. (509) - 427-8411

Scale 1" = 200' Date 11/80
Job No 2658 Calc. By JO
Drawn By RL
Checked By JO
Sheet 1 of 1