


SURVEY OF A PORTION OF THE N.E. 1/4 OF THE
N.E. 1/4 OF SECTION 33, T. 2 N, R. 5 E, W.M.

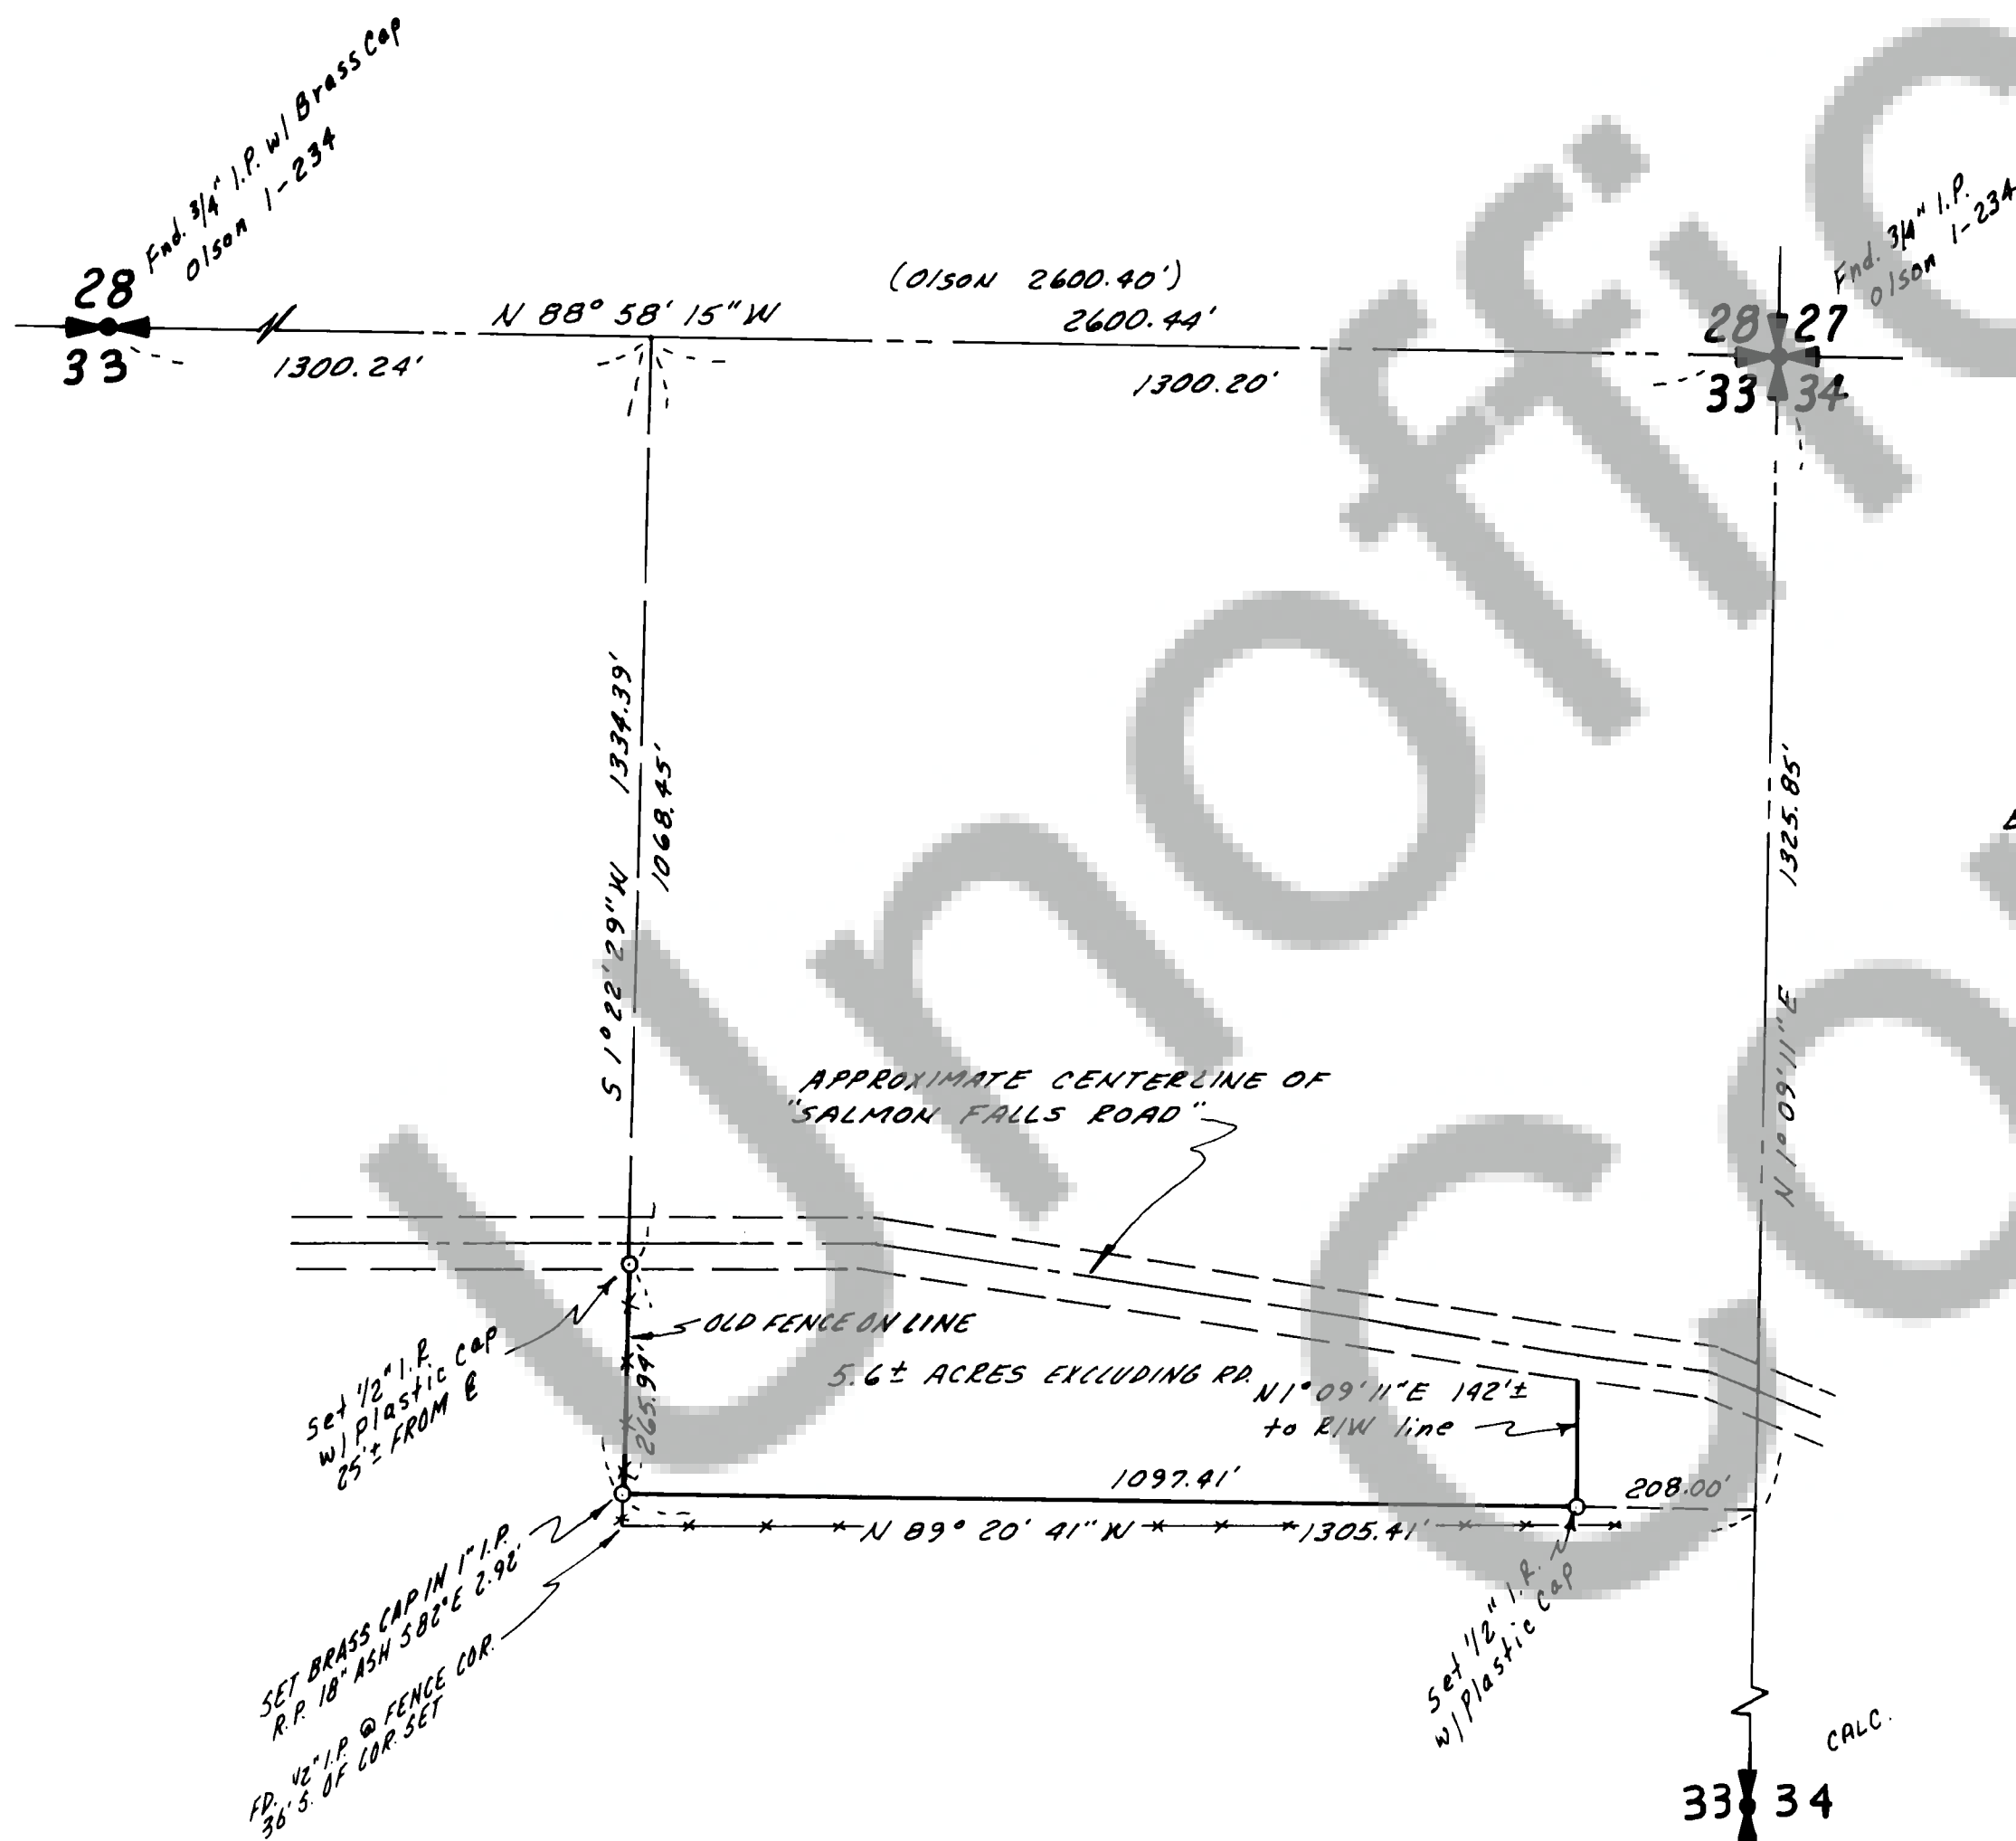

SURVEYOR'S CERTIFICATE

This map correctly represents a survey made by me or under my direction in conformance with the requirements of the Survey Recording Act at the request of GERALD O. ERICKSON in AUGUST 1990.

John G. Lawson
Professional Land Surveyor




91952

AUDITOR'S CERTIFICATE

Filed for record this 27th day of Jan 1991 at 1:01 P. M.
in Book 1 of Surveys at Page 272 at the request of LAWSON LAND SURVEYING

V. Lawson
Deputy County Auditor

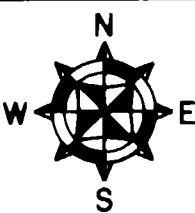

LAWSON LAND SURVEYING
Y-PLAZA 11612-A 4th PLAIN Rd.
VANCOUVER, WASHINGTON 98662
PHONE 1-(206)-256-8008

SCALE: 1" = 200' DRAWN BY: K.L.F. JOB No. 27-80-330205
DATE: Jan 1991 CHECKED BY: _____ SHEET _____ OF _____