


BOUNDARY SURVEY

A PORTION OF THE N.E. 1/4, SEC. 9,
T.1N., R.5E., WM.

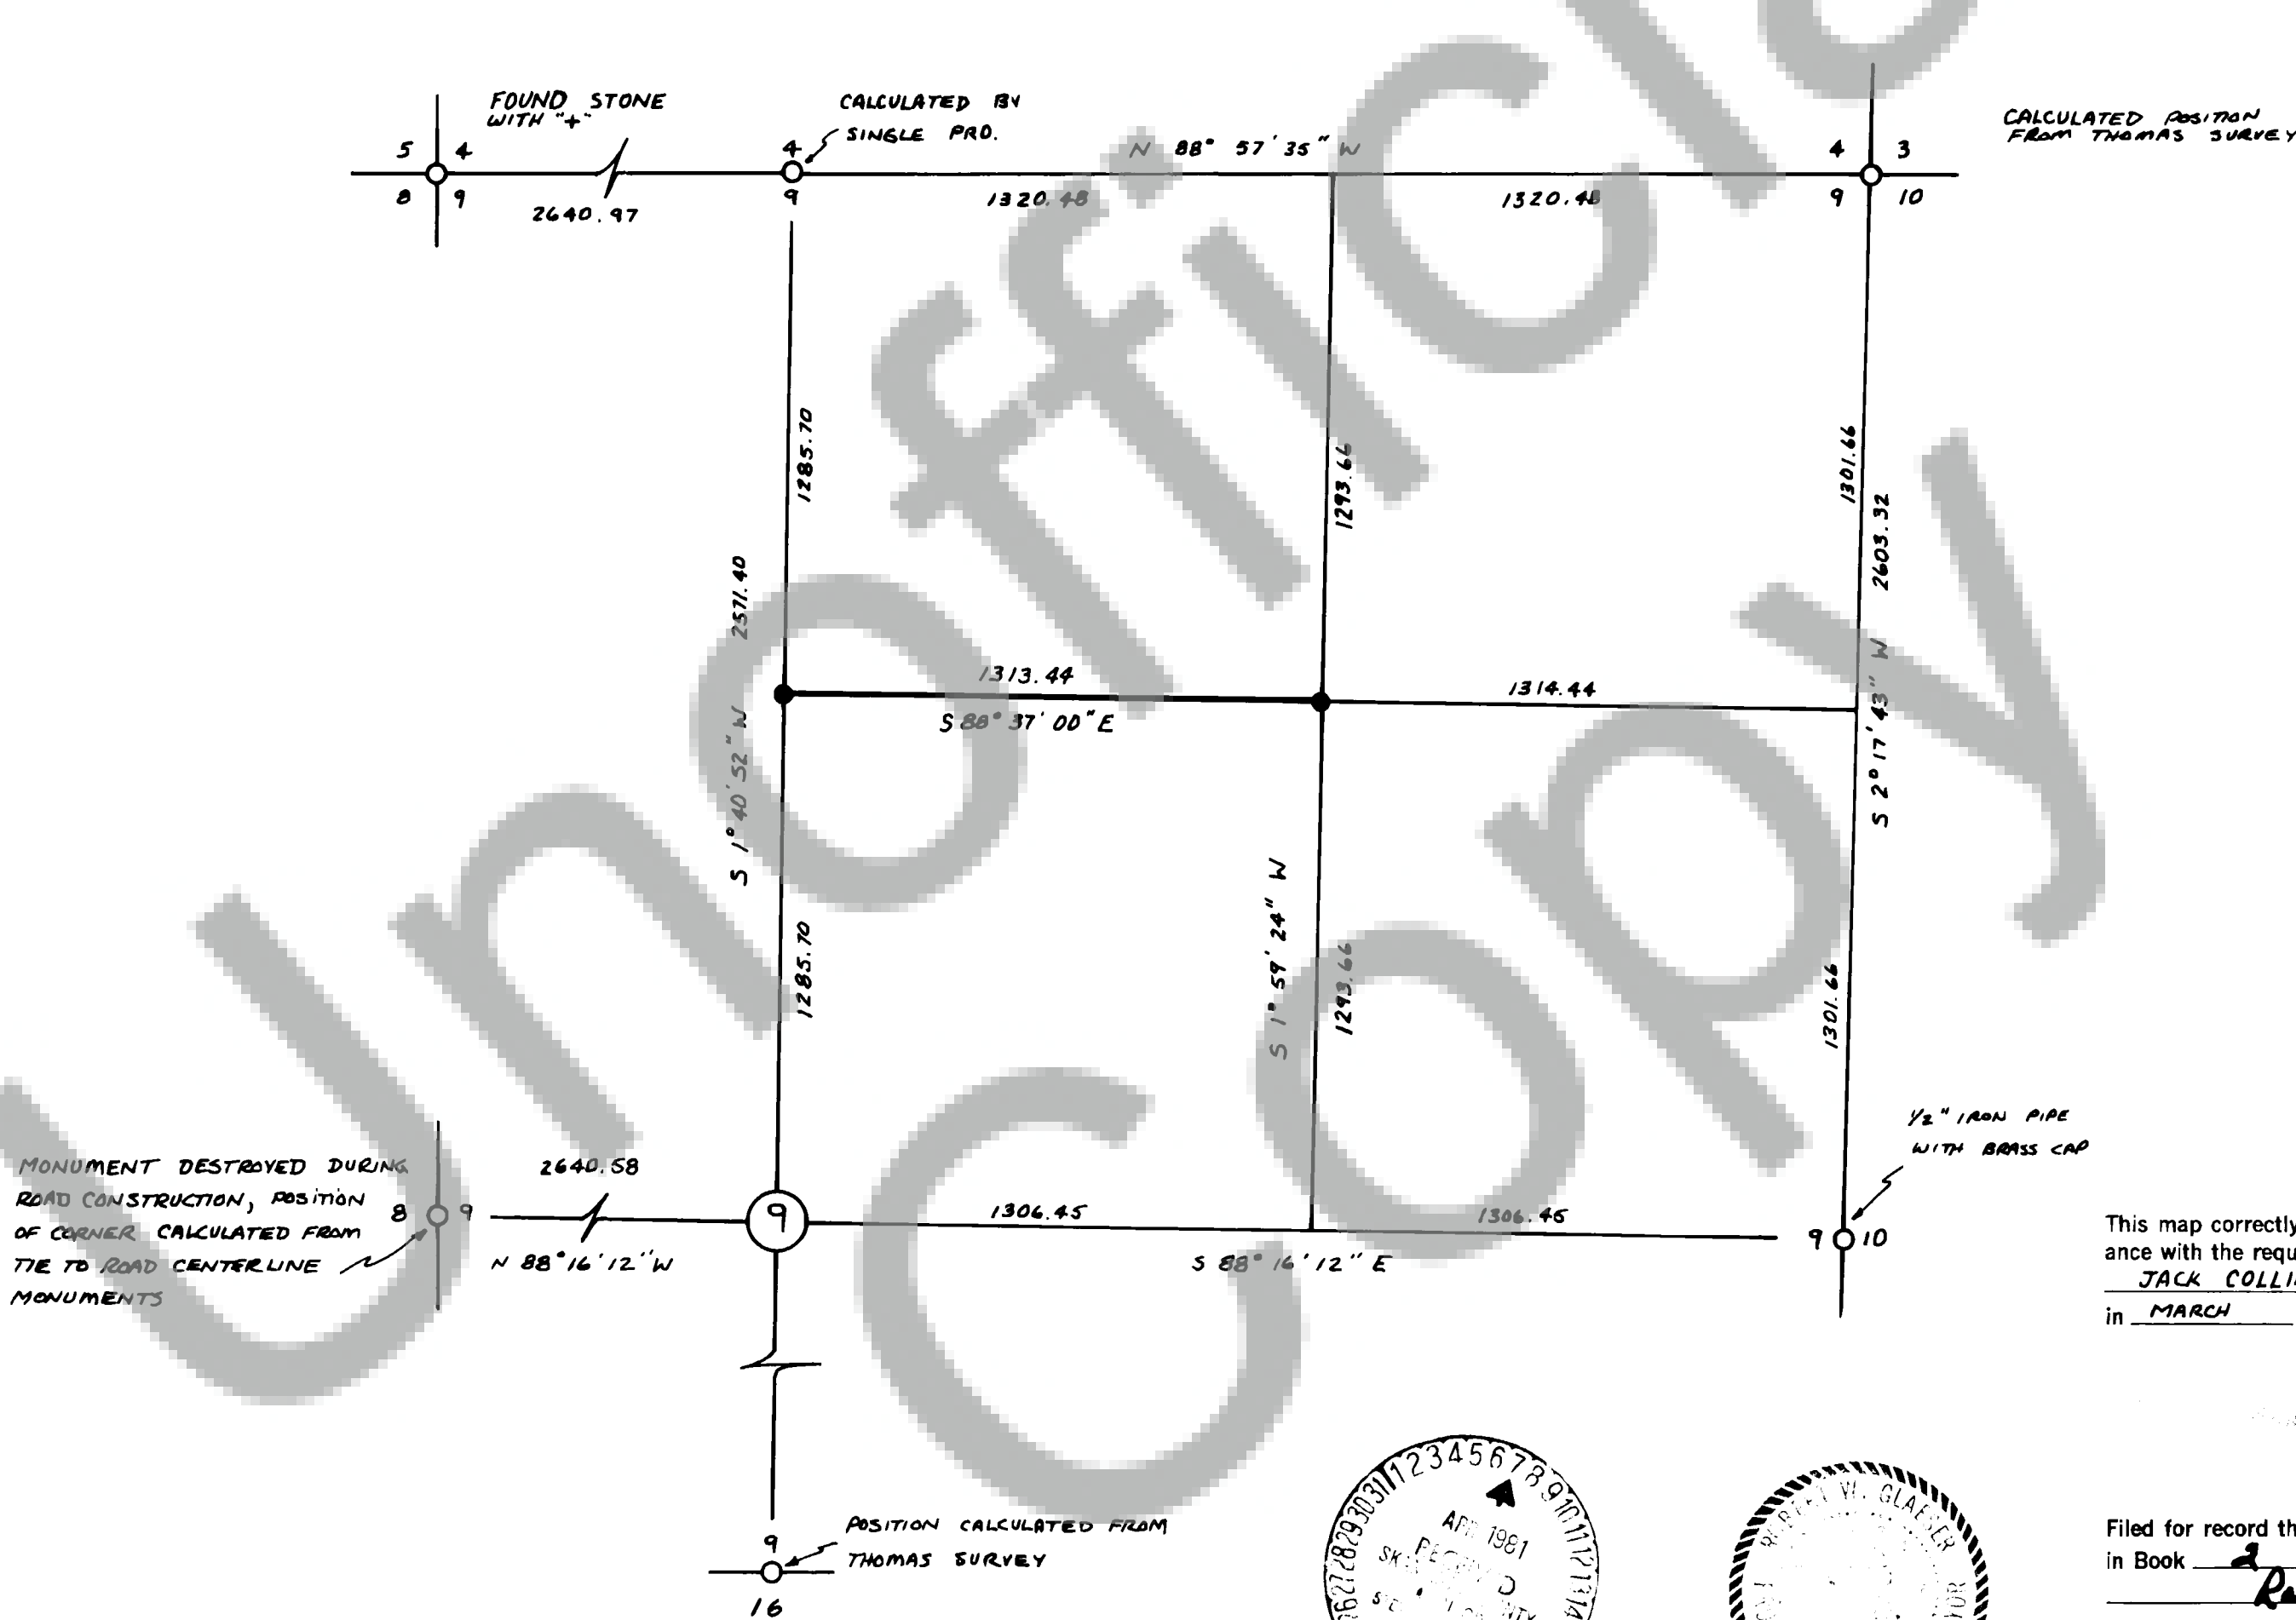

SURVEYOR'S CERTIFICATE

This map correctly represents a survey made by me or under my direction in conform-
ance with the requirements of the Survey Recording Act at the request of
JACK COLLINS
in MARCH 1981

Robert W. Glaeser
Robert W. Glaeser - 15024

AUDITOR'S CERTIFICATE

Filed for record this 7 day of April, 1981 at 4:30 P.M.
in Book 2 of Survey at page 6 at the request of
Robert W. Glaeser

E. Maynard
Deputy County Auditor

ROBERT W. GLAESER
PROFESSIONAL LAND SURVEYOR
P.O. BOX 496
STEVENSON, WASH. 98648
PH. (509) - 427-8158

Scale 1" = 400' Date _____
Job No _____ Calc By _____
Drawn By _____
Checked By _____
Sheet 1 of 1