


92288

SURVEY FOR THE CITY OF STEVENSON IN THE
S.E. 1/4 OF SECTION 35, TWN 3 NORTH
RNG 7 EAST OF THE WILLAMETTE MERIDIAN,
STATE OF WASHINGTON

CALCULATED P.O.C. 19+50.71 TO
PC 21+95.76 N 39°32'48"E 238.17
FIELD N 39°33'36"E 238.37

NOTE:

0+00 RED BLUFF ROAD =
P.O.C. 19+50.71 RYAN ALLEN
ROAD.

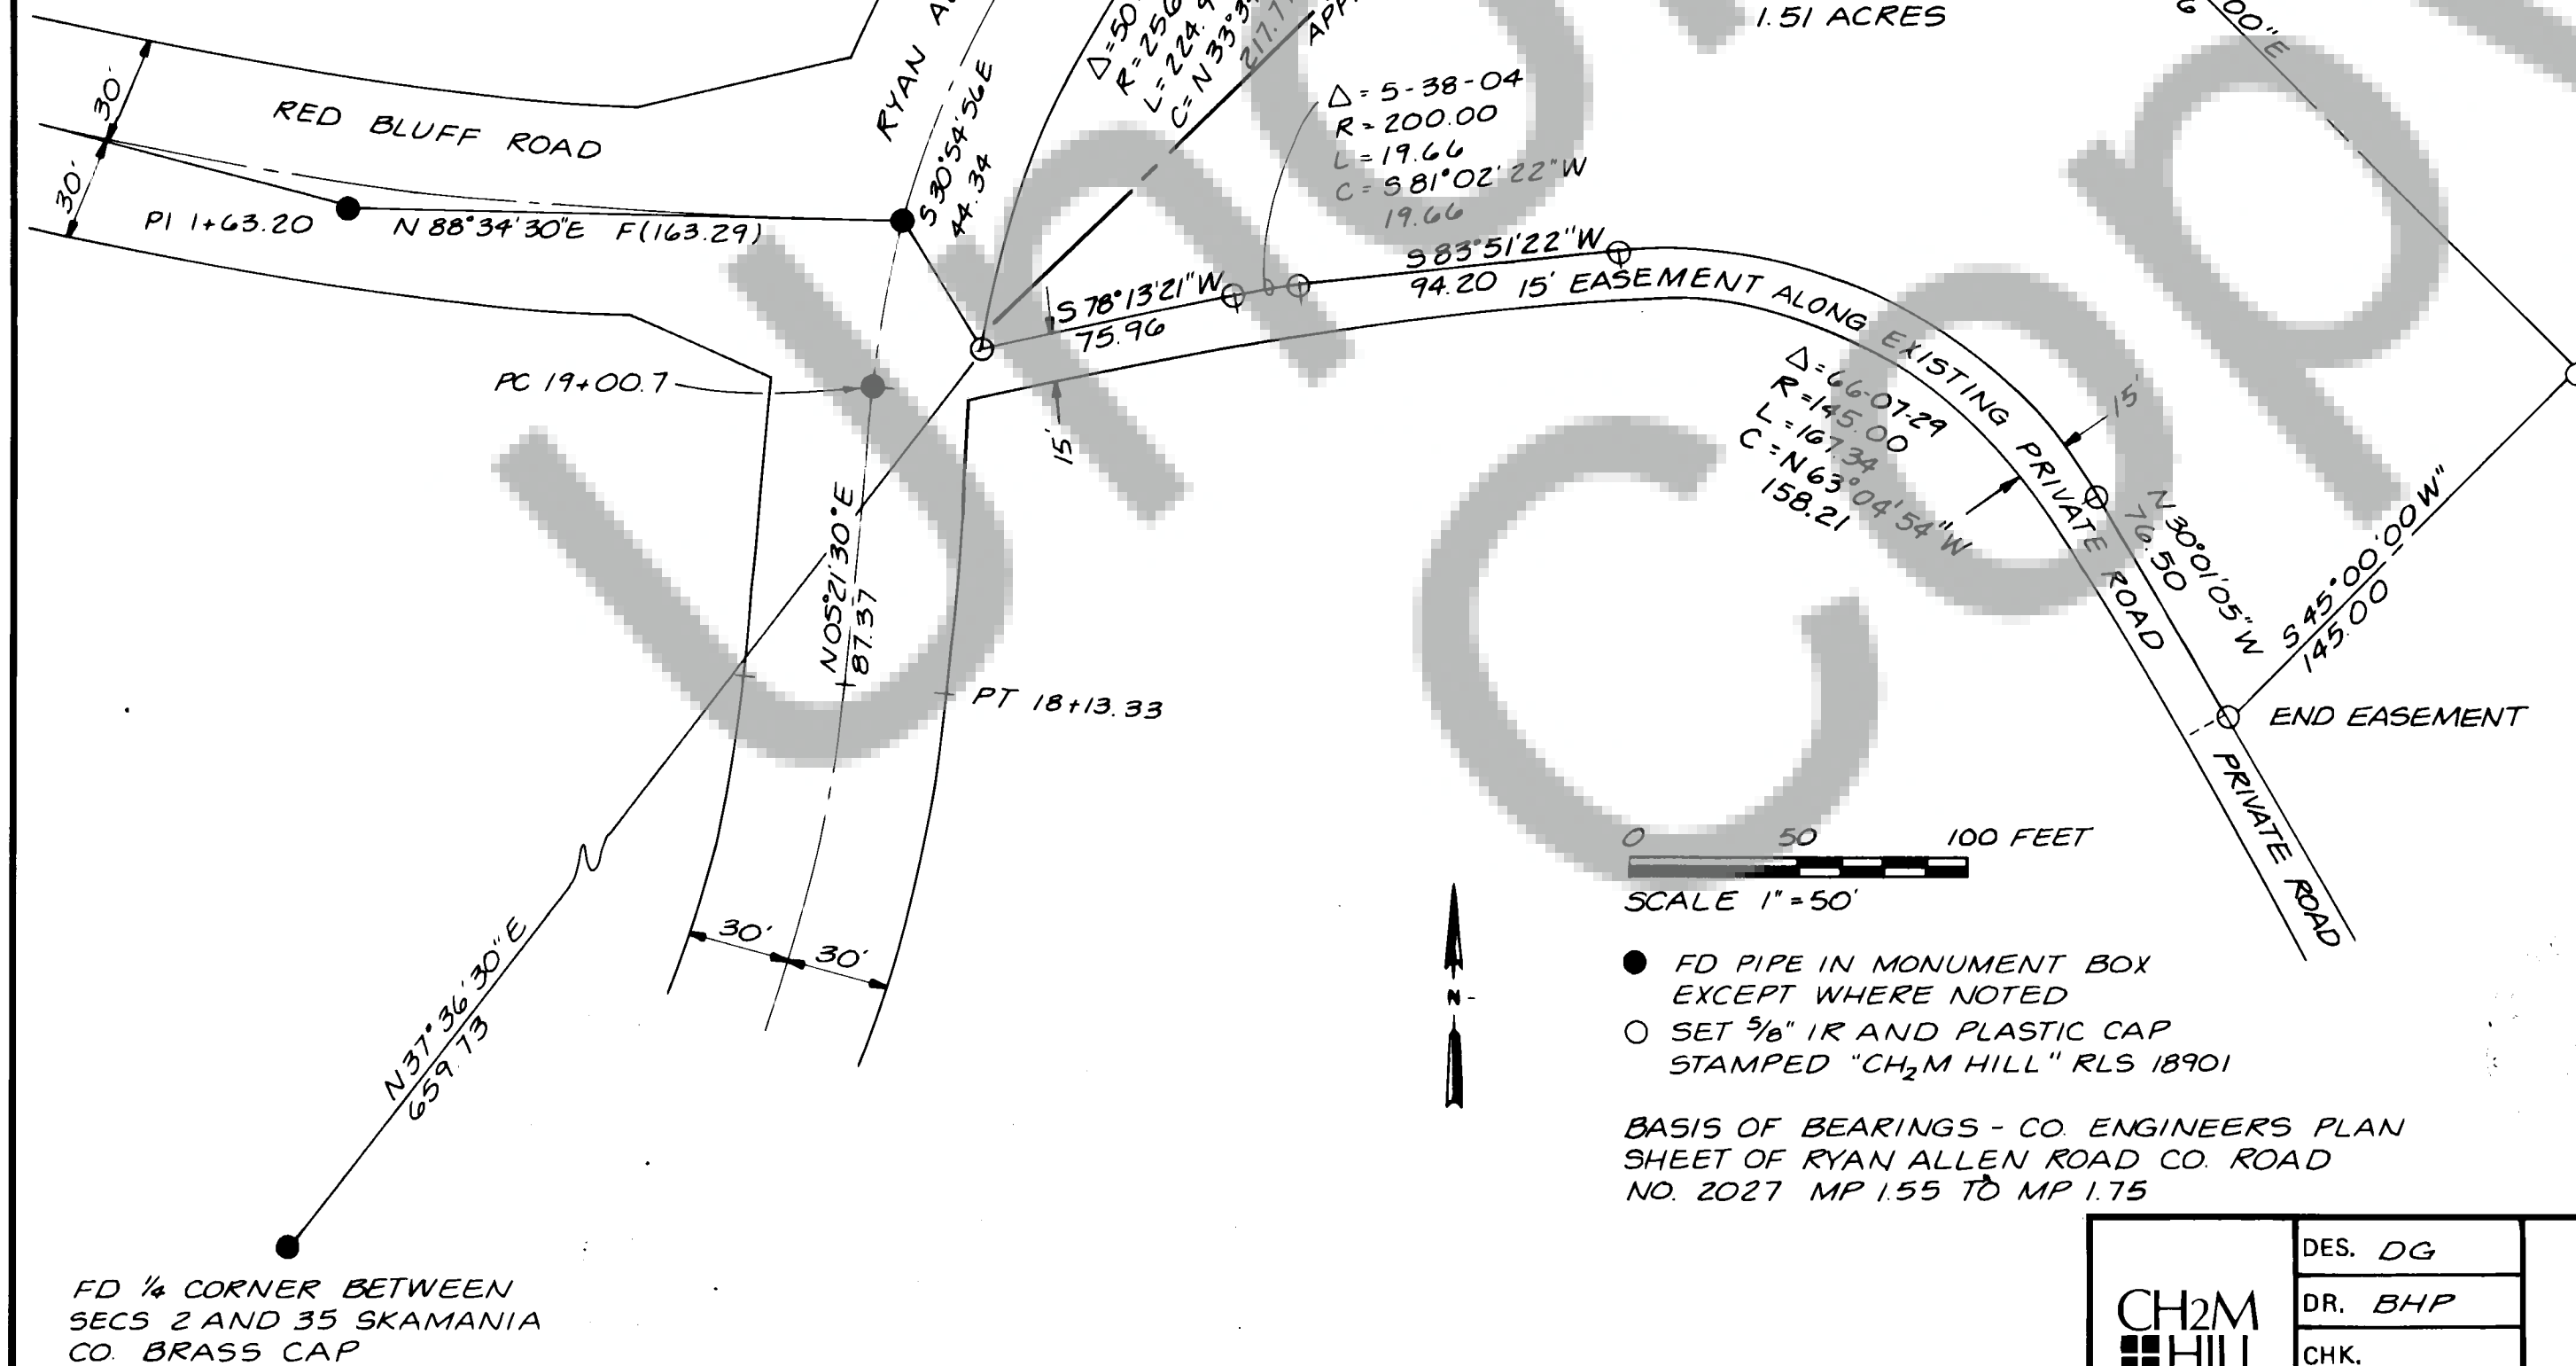


SURVEYOR'S CERTIFICATE

THIS MAP CORRECTLY REPRESENTS A
SURVEY MADE BY ME OR UNDER MY
DIRECTION IN CONFORMANCE WITH THE
REQUIREMENTS OF THE SURVEY RECORDING
ACT AT THE REQUEST OF THE CITY OF
STEVENSON IN MARCH, 1981.

Douglas L. Gaibler

PROFESSIONAL LAND SURVEYOR

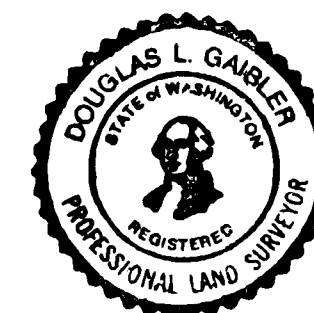

FILED FOR RECORD THIS 10th DAY OF April
1981 AT 4:50 P.M. IN BOOK 2 OF SURVEYS
AT PAGE 8 AT THE REQUEST OF
CH₂M HILL

CH₂M
HILL

DES. DG

DR. BHP

CHK.

APPD.

SHEET
OF

DATE

DWG NO.