





R-J LAND DEVELOPMENT

SHORT PLAT No 2

OF THE S.W. 1/4 AND THE S.E. 1/4  
OF SECTION 9, T.1N., R.5E., W.M.  
SKAMANIA COUNTY, WASHINGTON  
SCALE: 1"=150' JOB No 80-216

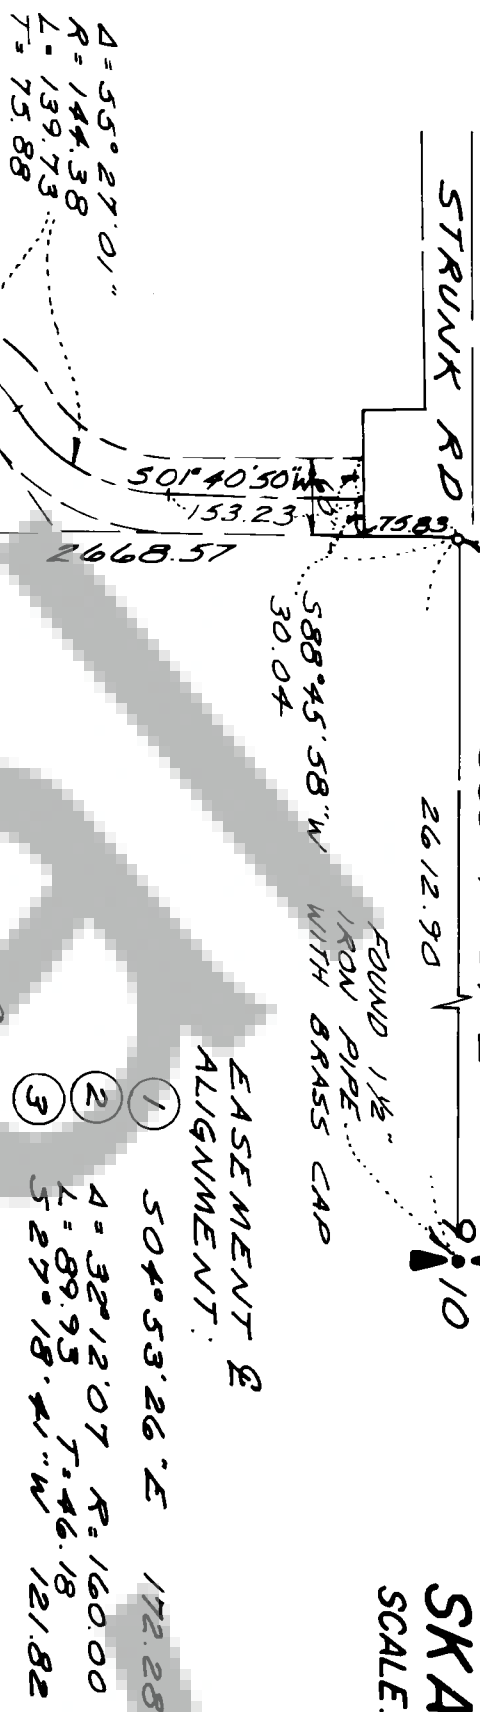


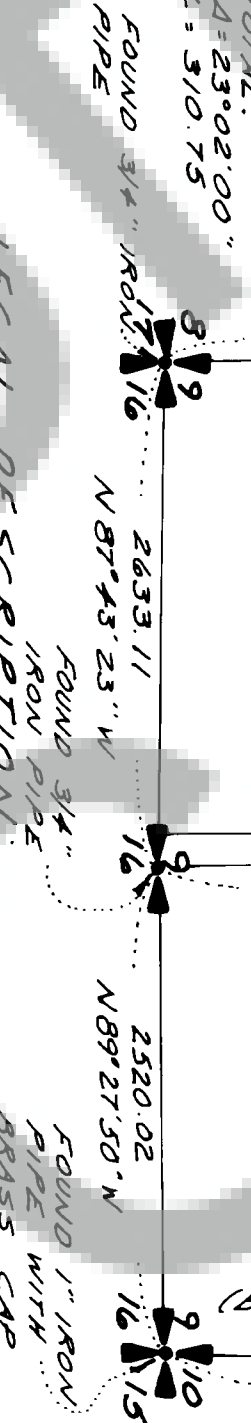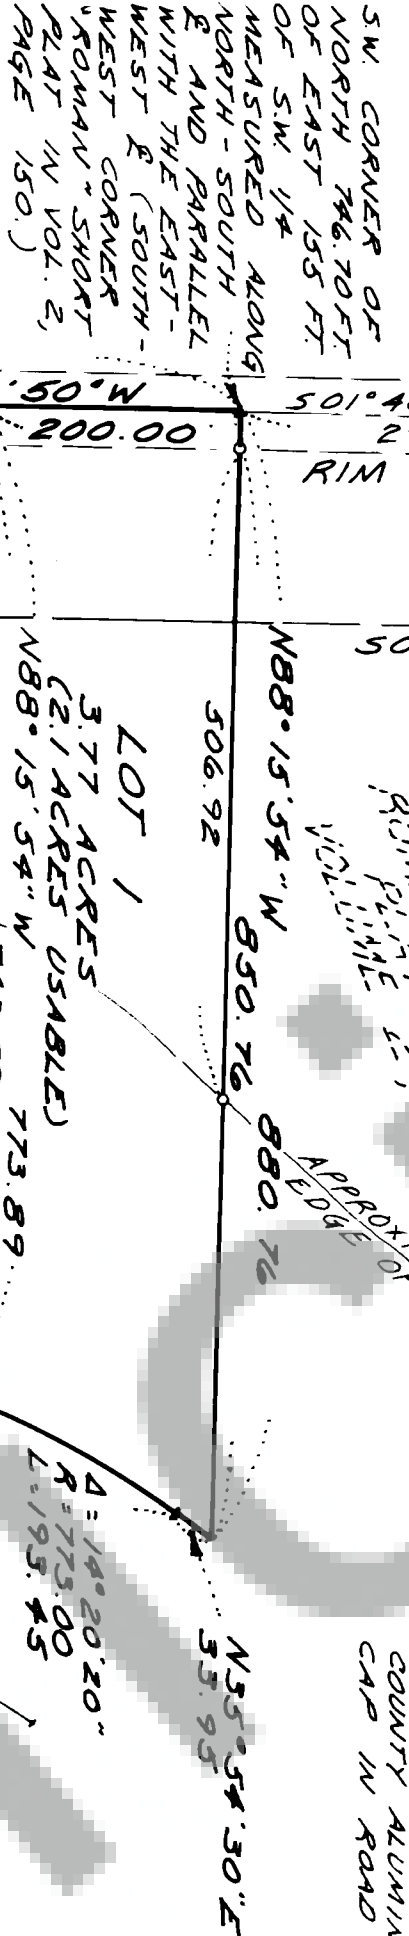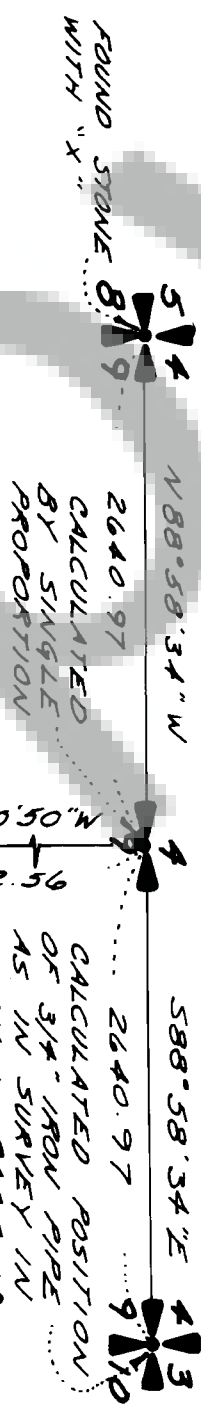

LEGAL DESCRIPTION  
A PORTION OF THE SOUTH 1/2 OF SEC. 9, T.1N., R.5E., W.M., SKAMANIA COUNTY, WASHINGTON DESCRIBED AS FOLLOWS:  
BEGINNING AT THE S.W. CORNER OF THE "ROMAN" SHORT PLAT AS RECORDED IN BOOK 2 OF SHORT PLATS, PAGE 180, AND POINT BEING THE S.W. CORNER OF THE NORTH 76.70 FT. OF THE EAST 153.00 FT. OF THE S.W. 1/4 OF SEC. 9, (AS MEASURED ALONG THE NORTH-SOUTH E. OF SEC. 9) THENCE 501'40.50\"/>

BEARINGS BASED ON SURVEY RECORDED IN BOOK 1, PAGE 248

NOTE: THIS PLAT SUBMITTED UNDER ORDINANCE NO. 1977-04 (JAN. 19, 1980 - RECEIPT NO. 589) BUT IS, DRAWN ON THE "1980" ORDINANCE SCALE. BECAUSE OF THE LARGER SCALE.

STATE OF WASHINGTON  
COUNTY OF SKAMANIA )  
I hereby certify that the within instrument of writing filed by Robert P. Lee  
Planning Director at May 27 19 81 was  
recorded in Book 3 of Short Plats  
at Page 5  
Recorder of Skamania County Wash  
County Auditor

LINE PROJECTED TO A POINT ON THE WEST LINE OF THE EAST 1/2 OF THE EAST 1/2 OF THE S.W. 1/4 OF THE S.W. 1/4 OF SECTION 9 A DISTANCE OF 680.00' SOUTH OF THE N.W. CORNER THEREOF  
Extension of Time For Completion of Plat Granted On April 28, 1981  
Robert P. Lee  
Planning Director

INDICATES 1/2" IRON ROD WITH PLASTIC CAP SET EXCEPT AS NOTED

