

92555

RES 20-1808(9-77)

BOOK 5/5 PAGE 2

U.S.F.S.

LAND CORNER RECORD

SKAMANIA

County

Corner Code No. E-1

T.5N N. R.5E W.M.

Segregated Surveys:

Name: NORTHWEST CORNER SECTION 7

Corner No.: NW 7

DLC, HEB, Tract, Mining Claim, Indian Allotment, Federal Reserve, Townsite.


1. History of Corner Establishment and Subsequent Restoration:

GOVERNMENT LAND OFFICE SURVEY (ORIGINAL)

2. Description of Evidence Found:

AFTER 2nd SEARCH FOR CORNER FOUND NO EVIDENCE OF THE ORIGINAL, MAY HAVE BEEN DESTROYED BY CAT ROAD.

3. Describe Monument, Accessories and Corollary Data to Perpetuate this Corner Location. Diagram corner and indicate meridian and reference to map of record. Surveyor's Field Book No. 145 Page No. 20 Date of work 5-20-81

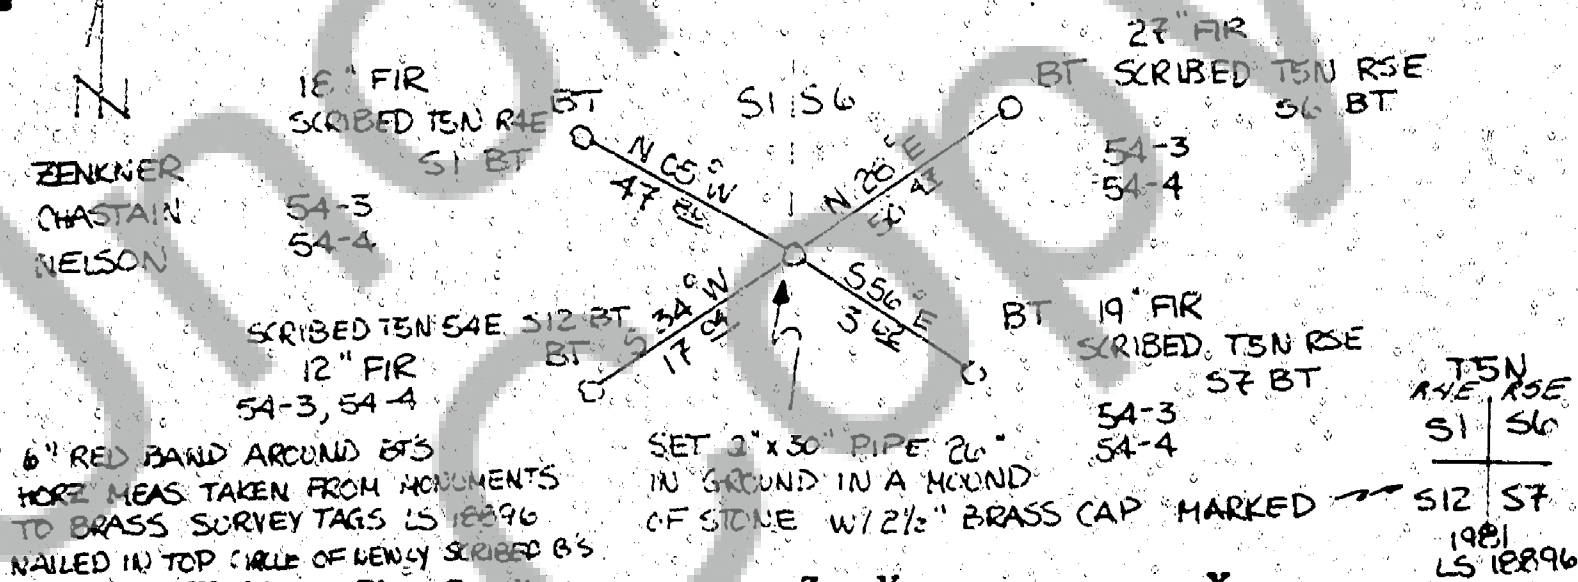

6" RED BAND AROUND B'S
MORE MEAS TAKEN FROM MONUMENTS
TO BRASS SURVEY TAGS LS 18896
NAILED IN TOP CORNER OF NEWLY SCRIBED B'S

Washington Plane Coordinates:

Zone, Y

X

Order Accuracy. Derived From:

Pin Pointed on Photo No.

Date

Located at

SURVEYOR'S CERTIFICATE

This corner record correctly represents work performed by me or under my direction in compliance with the provisions of Chapter 50, Laws of 1973. Date 6/10/81

Signature

Certificate No.

92555

AUDITOR'S CERTIFICATE

Filed for record this 8 day of June 1981 at 11:45 A.M. In Book 5/5 of 145 at page 2 at the request of

Edward G. Miller

County Auditor

Form prescribed by Bureau of Surveys and Maps pursuant to the provisions of Section 5 (2), Chapter 50, Laws of 1973.

ROLL 0619810
DAILY RECORDINGS
WEEK OF JUNE 4-10
FILE NO. 92537-92585

