


SURVEY OF
NW 1/4, NE 1/4, AND
NE 1/4, NW 1/4, SEC. 20,
T3N, R10E, W.M.

- SET 1/2" IRON ROD WITH PLASTIC CAP
- SET METAL FENCE POST ON LINE

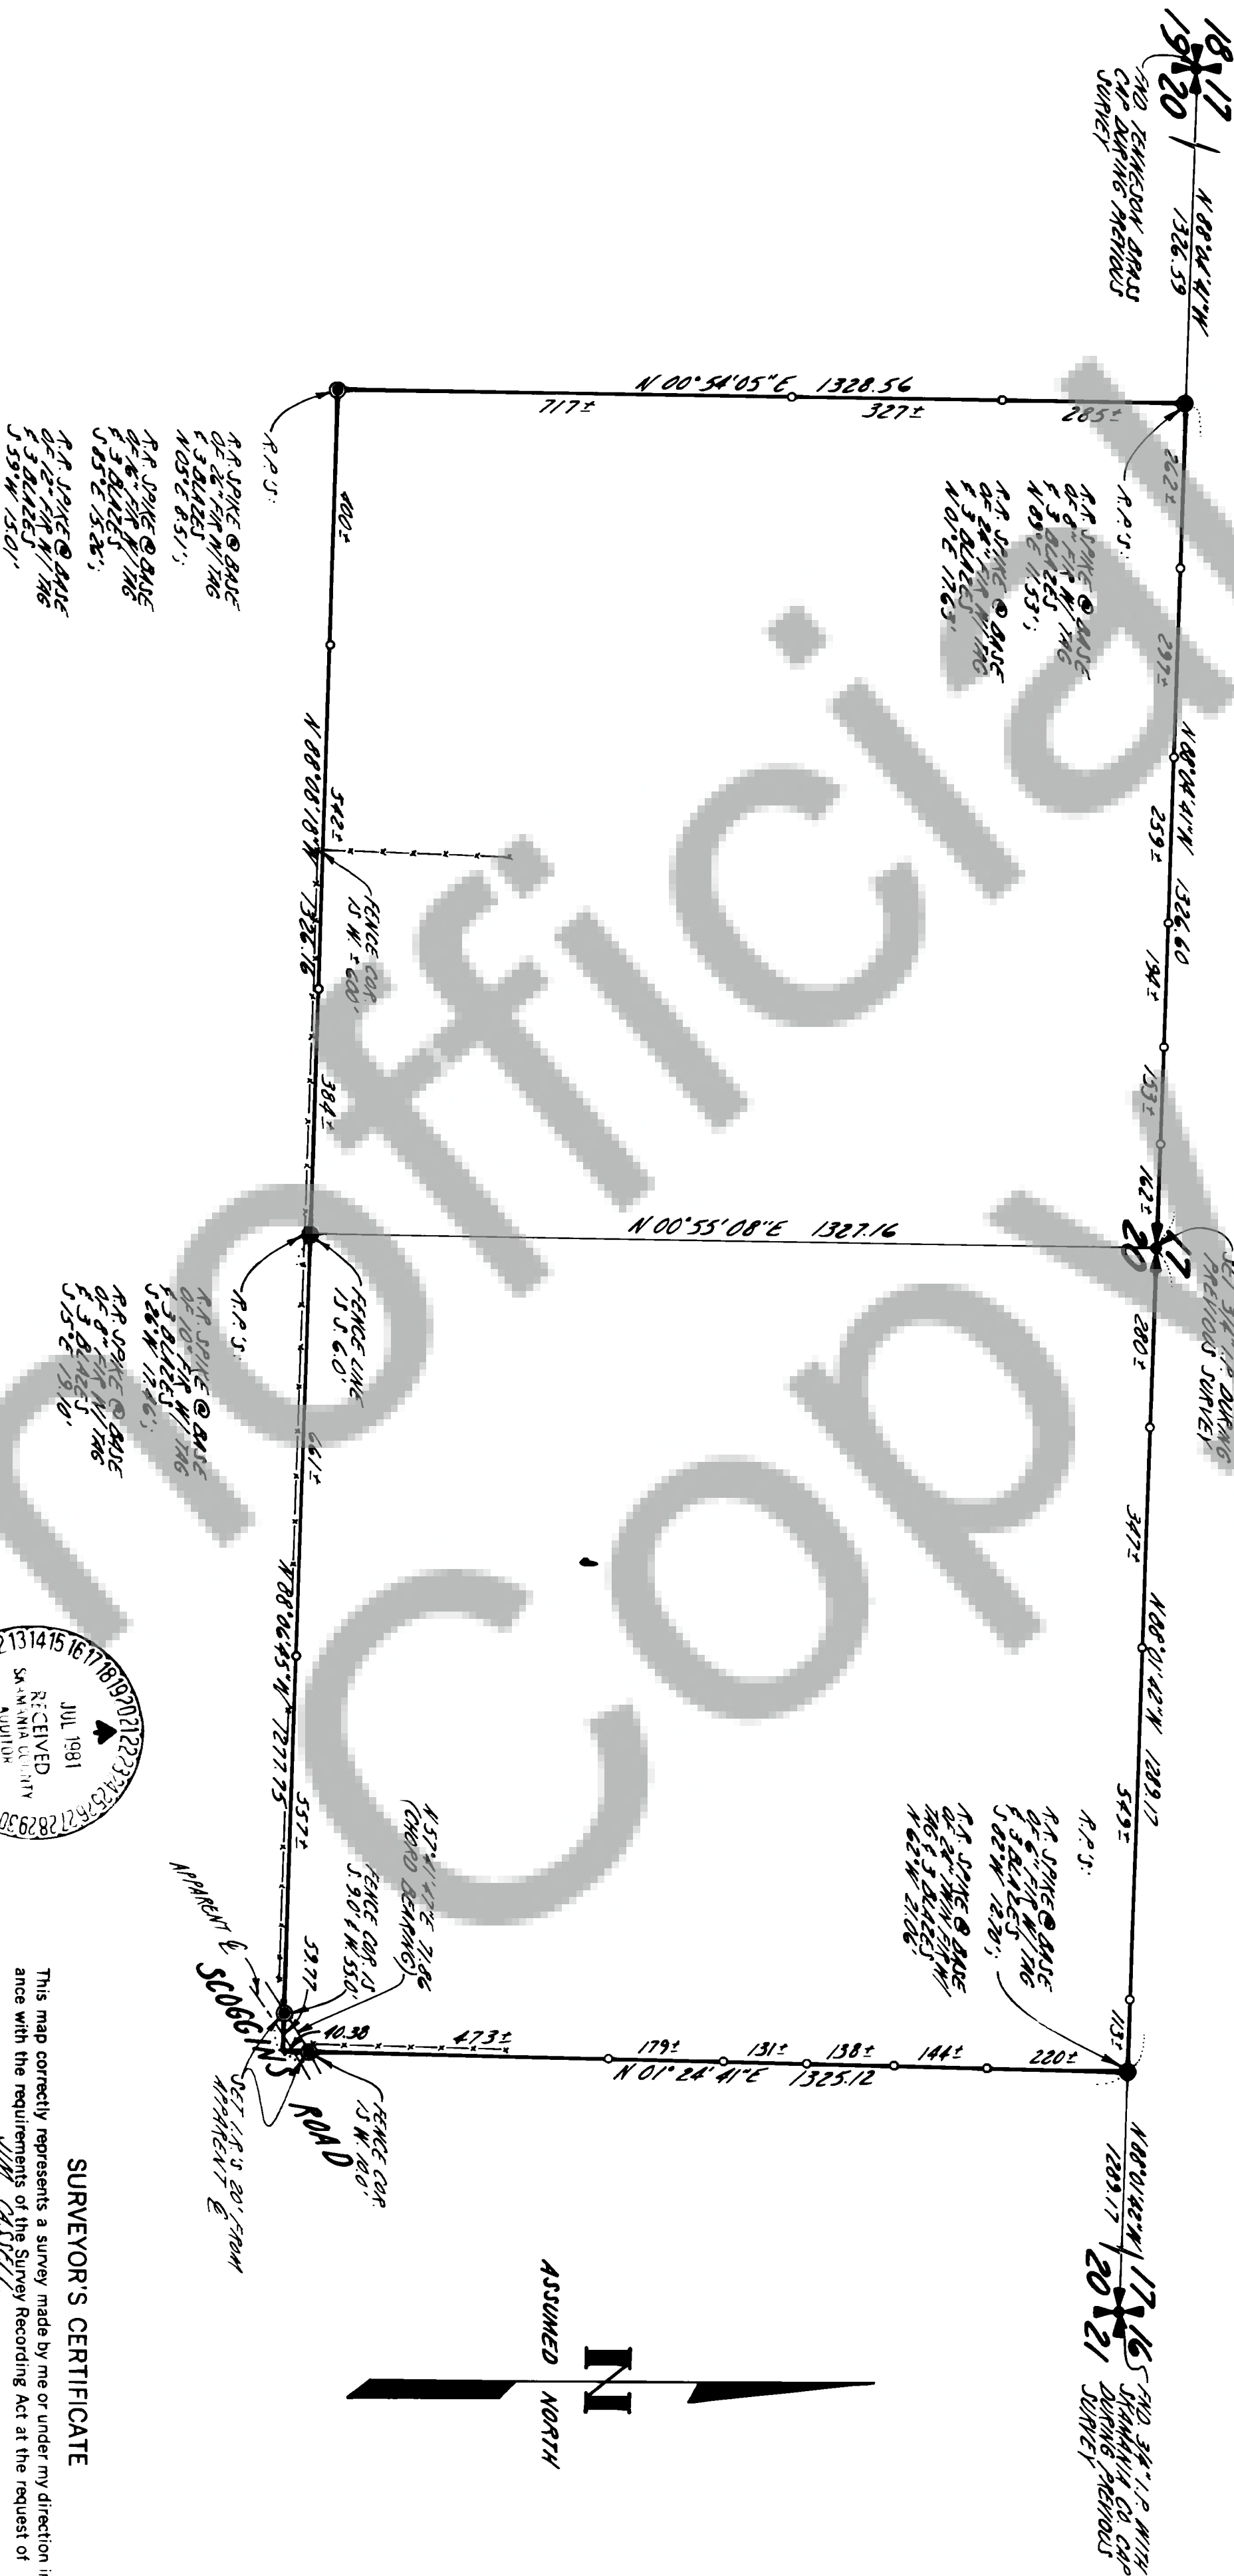

DEED REFERENCE:
GRANTOR: HARVEY D. RECHNER
GRANTEE: JAMES CASSELL
DATE: AUGUST 11, 1972
RECORDED IN BK. 64, PG. 358

WIREY REFERENCE:
7/16/81
SURVEY BY ALDON ENSIG
TOP CORNER 4006000
RECORDED IN BK. 1, PG. 136



SURVEYOR'S CERTIFICATE

This map correctly represents a survey made by me or under my direction in conformance with the requirements of the Survey Recording Act at the request of
JIM CASSELL

in WIRE 1981

Jerry C. Olson - 9025

AUDITOR'S CERTIFICATE

Filed for record this 2nd day of July 1981 at 2:20 P.M.
of SURVEYS at page 1 at the request of
JERRY C. OLSON

Deputy County Auditor



OLSON ENGINEERING
1111 BROADWAY, VANCOUVER, WASH.
PH. (206) - 695-1385
1 KANAKA CR. RD., STEVENSON, WASH.
PH. (509) - 427-9411

Scale 1" = 200' Job No. 208 Date 8/1/81
Drawn By J.E. Checked By J.E.
Sheet 1 of 1