

92810

BOOK & PAGE 20


20
29
NORTH LINE
AND U.S. ARMY
DRAFT CAP
DURING PREVIOUS
SURVEY

SURVEY REFERENCE:
JUNIOR BY ALAN ENGST
FOR STRECH DIAGONALITY
RECORDED IN PL. 2, 16, 4

DEED REFERENCES:
GRANTOR: JERMA G. GROSS
GRANTEE: MICHAEL D. GILMARTIN
DATE: FEBRUARY 23, 1978
RECORDED IN PL. 2, 16, 353
GRANTOR: FRED H. GORMENT
GRANTEE: JERRY C. OLSON
DATE: AUGUST 13, 1980
RECORDED IN PL. 16, 18, 571

SURVEY OF
A PORTION OF
NE 1/4, NE 1/4, SEC. 29,
T34N, R8E, W.1M.

• SET 1/2" IRON ROD WITH PLASTIC CAP

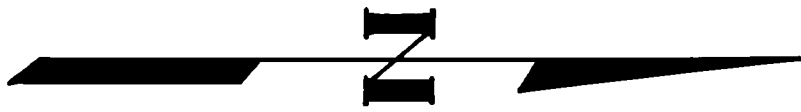

ALL BEARINGS AND DISTANCES
ARE LAMBERT CONFORMAL
WASHINGTON SOUTH ZONE



SURVEYOR'S CERTIFICATE

This map correctly represents a survey made by me or under my direction in conformance with the requirements of the Survey Recording Act at the request of
JERRY C. OLSON
in JUNE 1981

Jerry C. Olson
Jerry C. Olson - 9025

AUDITOR'S CERTIFICATE

Filed for record this 21st day of July 1981 at 2:20 P.M.
of 1 SURVEYS at page 20 at the request of
JERRY C. OLSON

Ed Balwick
Deputy County Auditor



OLSON ENGINEERING
1111 BROADWAY, VANCOUVER, WASH.
PH. (206) - 685-1385
1 KANAKA CR. RD., STEVENSON, WASH.
PH. (509) - 427-9411

Scale 1" = 50' Date 5/81
Job No 223/Colby 21
Drawn By EC
Checked By EC
Sheet 1 of 1

7102 JERMANIA CO
DRAFT CAP DURING
PREVIOUS SURVEY

• FOUND 1/2" IRON ROD SET DURING
PREVIOUS SURVEY (WHILE OTHER
WIDE NOTED).

