


BOOK 2 PAGE 24


MAP SHOWING SURVEY IN
SECTION 21, TOWNSHIP 10 NORTH, RANGE 5 EAST, W.M.
SKAMANIA COUNTY
WEYERHAEUSER COMPANY, LONGVIEW AREA
DATE: 11 AUGUST 1981
SCALE: 1" = 400'

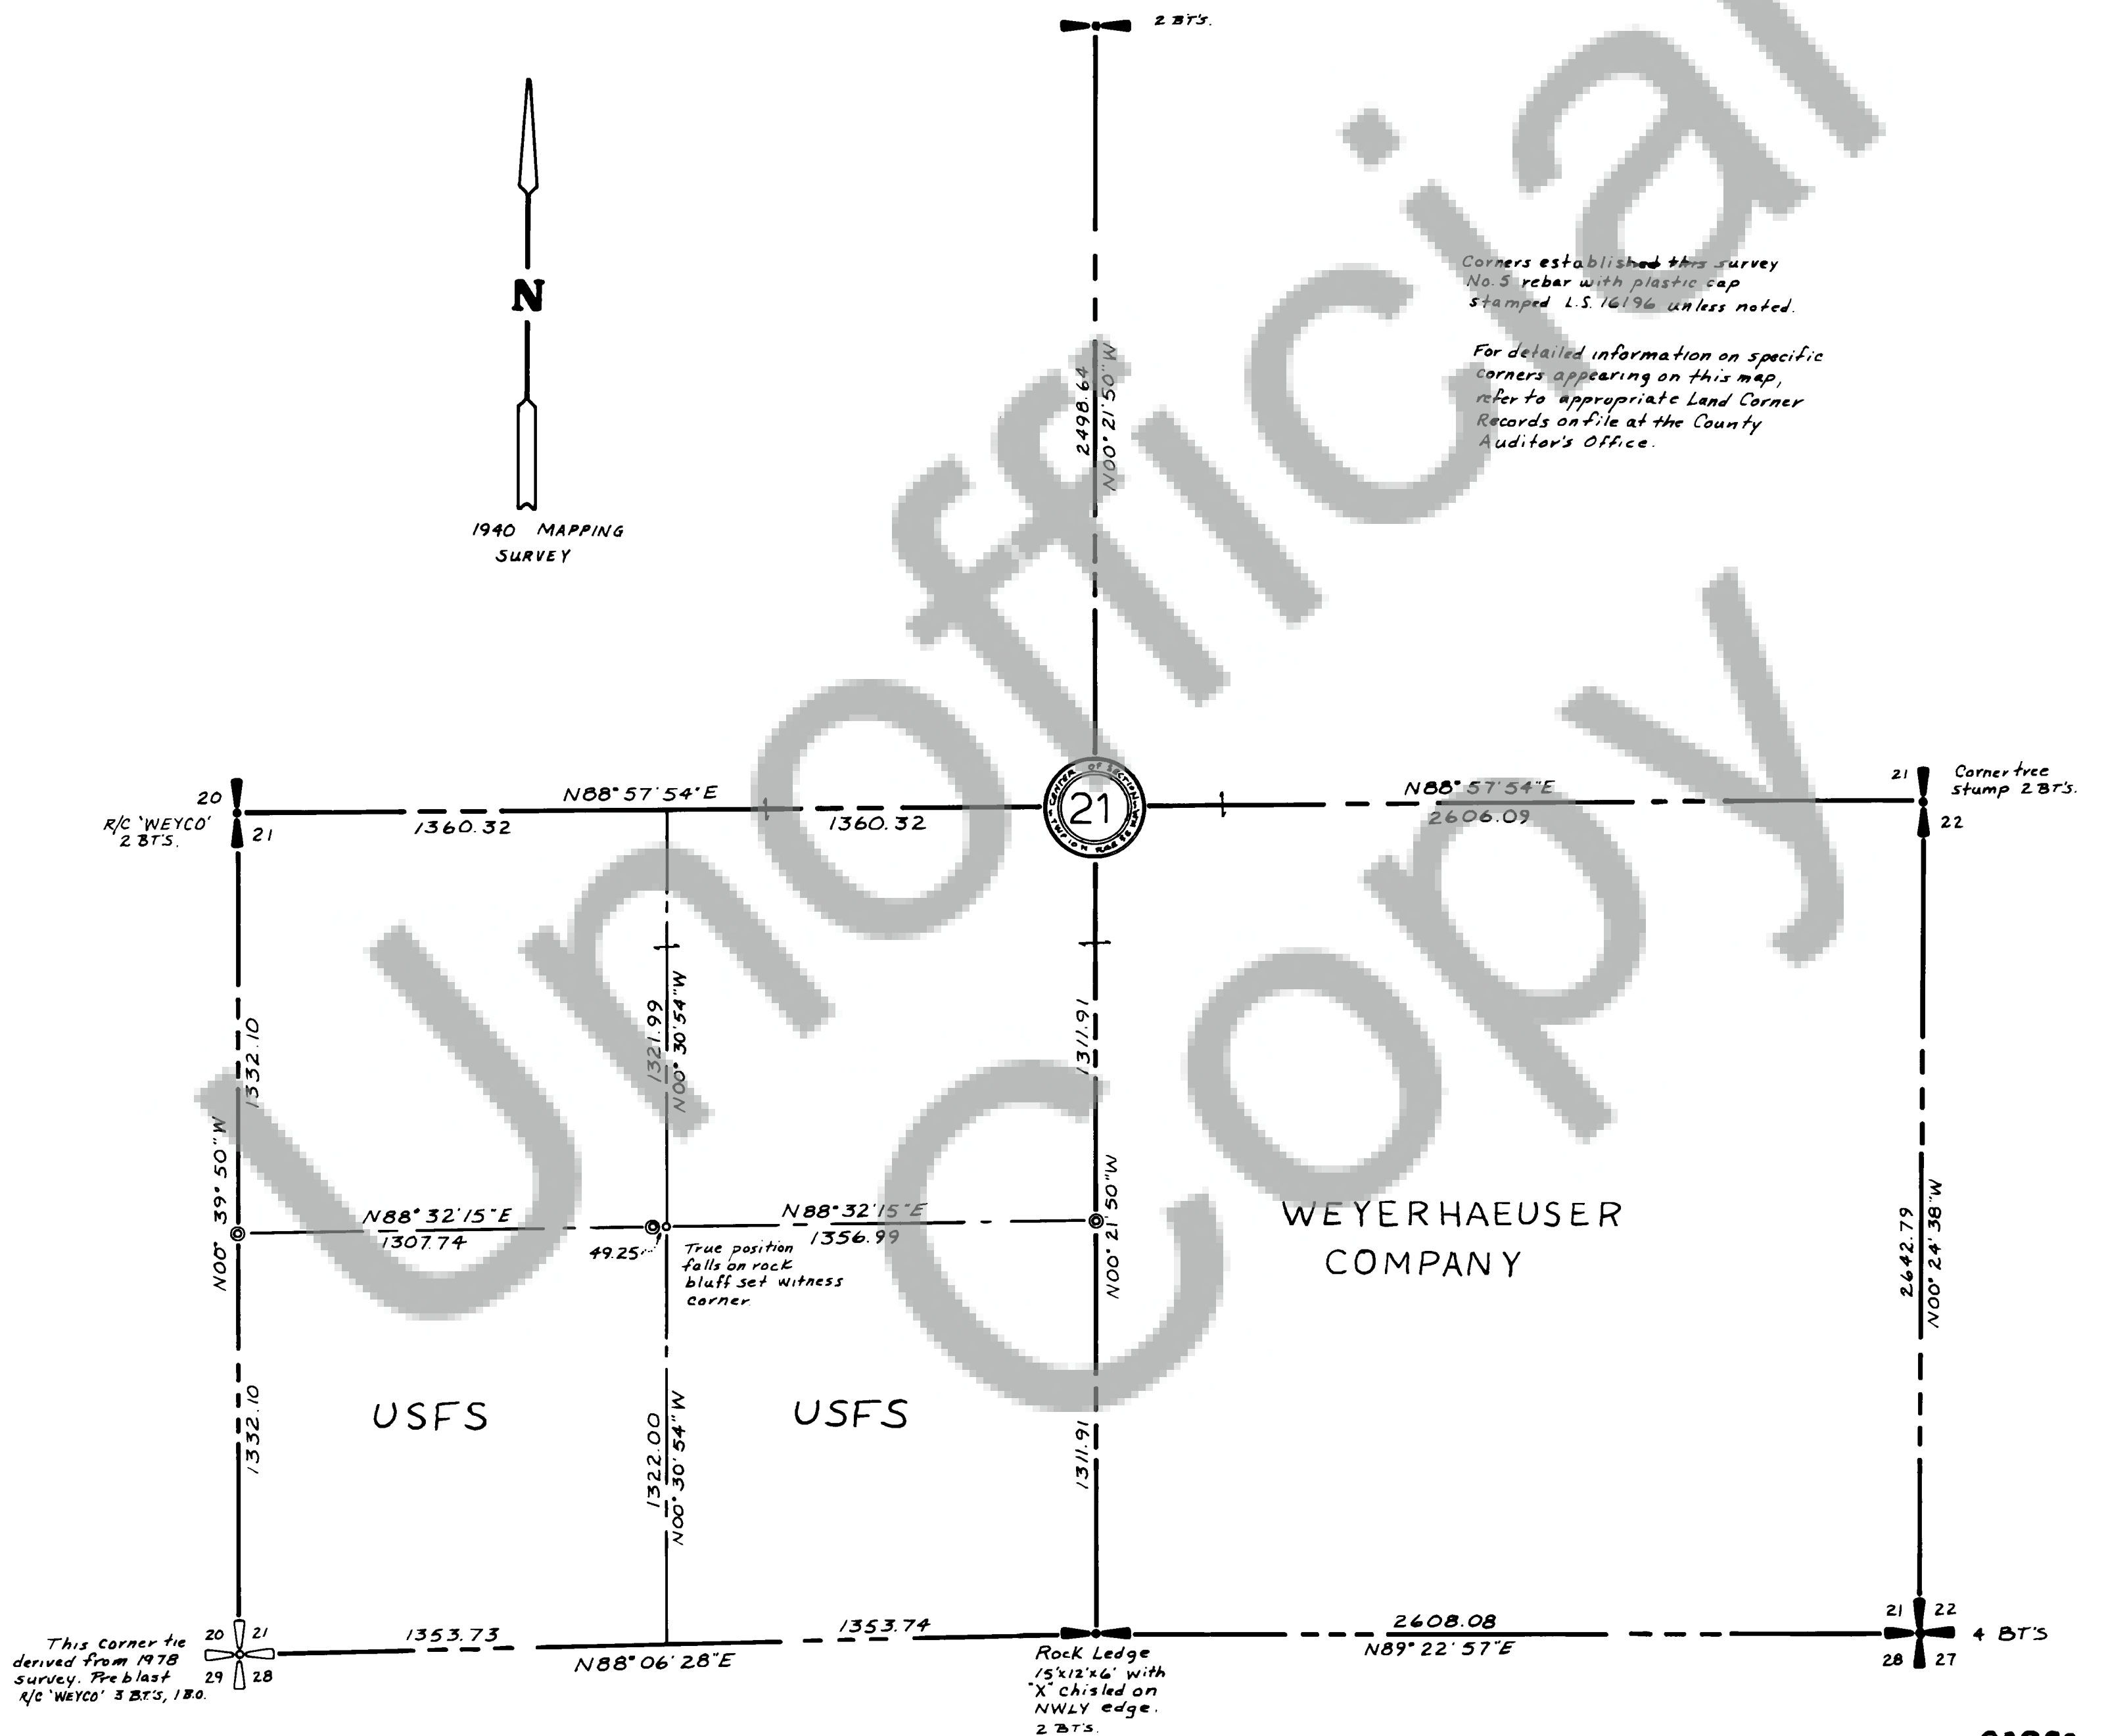

SURVEYOR'S CERTIFICATE

This map correctly represents a survey made by me or under my direction in conformance with the requirements of the Survey Recording Act at the request of Weyerhaeuser Company in June, 1981.

Arthur B. Carpenter
L.S. 16196

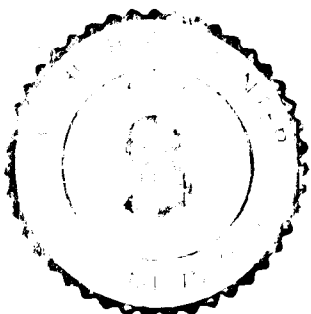

Filed for record this 25 day of August, 1981, at 11:30 A.M. in book 2 of Survey at page 24 at the request of Weyerhaeuser Company.

Jack Thompson
County Auditor
by E. Mansfield
Deputy Auditor

92988

Certificate No. 92988
AUDITOR'S CERTIFICATE