

93129

BOOK 5/5 PAGE 4

RES 20-1808(9-77)

LAND CORNER RECORD

SKAMANIA

County

Corner Code No. J-2


T. 5 N, R. 5 E W.M.

Segregated Surveys:

Name: WC #2 TO NW COR SEC 18

Corner No.:

DLC, HPS, Tract, Mining Claim, Indian Allotment, Federal Reserve, Townsite.

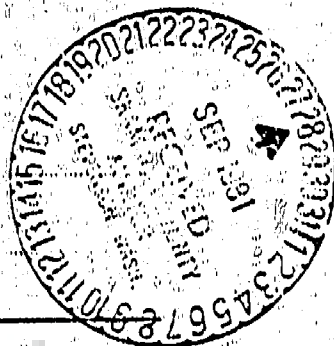

1. History of Corner Establishment and Subsequent Restoration:

ORIGINALLY SET BY GLO SURVEY: JULY 6, 1897

CORNER RE-MONUMENTED 1966 BY BLM WITH NEW BTS

(ACTUAL CORNER INFO ABOVE)


2. Description of Evidence Found:

POSSIBLE GLO BT WITH VISIBLE SCRIBE AND BLM TAG
WHICH READS: DISTANCE 104 LKS, DIRECTION UNLEGIBLEBLM BT - 14" HEMLOCK N 69°W 64 LINKS FACE GROWN OVER
CORNER GARD POST IN WASHOUT, STEEL FENCE POST ON NORTH
EDGE OF WASHOUT, ORIGINAL BT IN BOTTOM WASHOUT

(ACTUAL CORNER INFO ABOVE)

3. Describe Monument, Accessories and Corollary Data to Perpetuate this Corner Location. Diagram corner and indicate meridian and reference to map of record. Surveyor's Field Book No.

151-K Page No. 21 Date of work 9-4-81

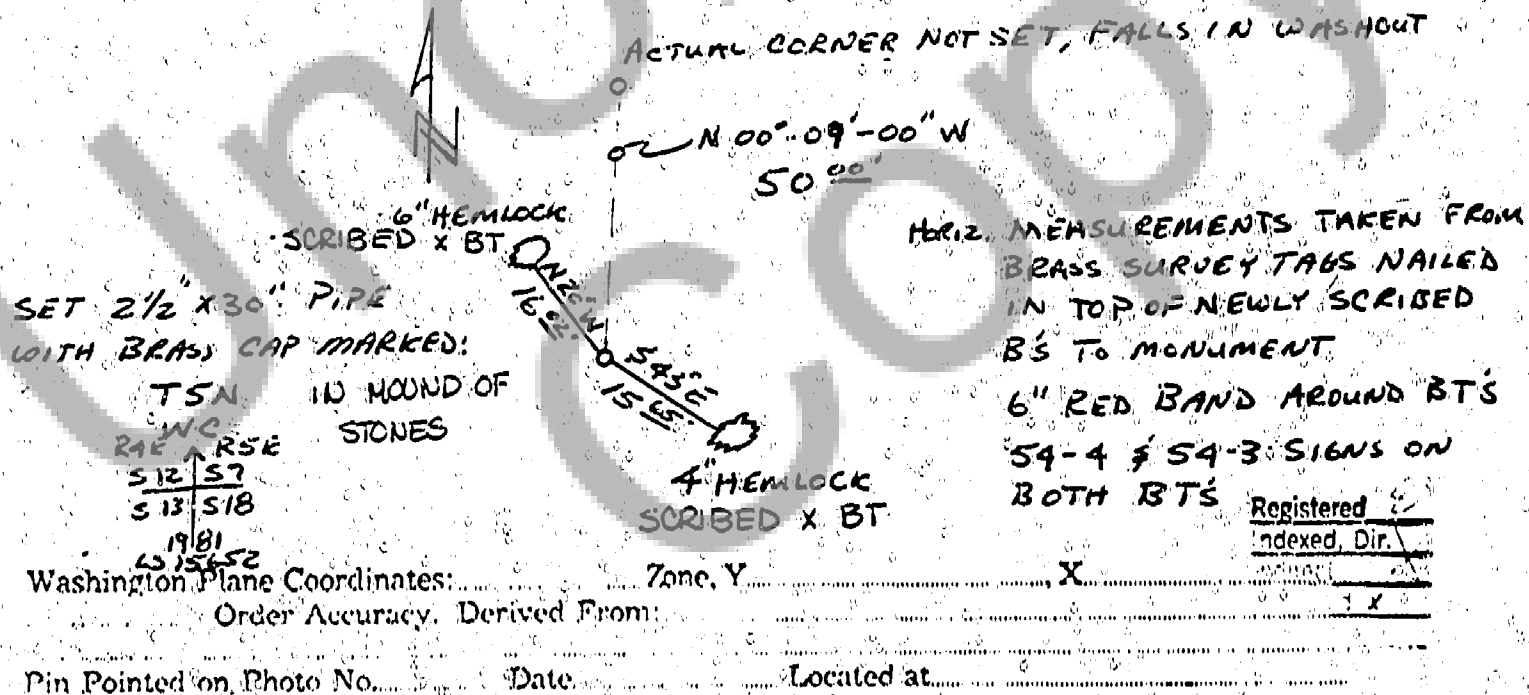


SURVEYOR'S CERTIFICATE

This corner record correctly represents work performed by me or
under my direction in compliance with the provisions of Chapter
50, Laws of 1973. Date September 23, 1981

Signature

Certificate No.

93129

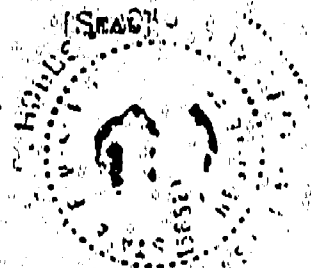

AUDITOR'S CERTIFICATE

Filed for record this 28 day of Sept. 1981 at 11:30 A.M. In
Book 5/5 of Monument at page 4 at the request ofJ. M. Messenger
County Auditor