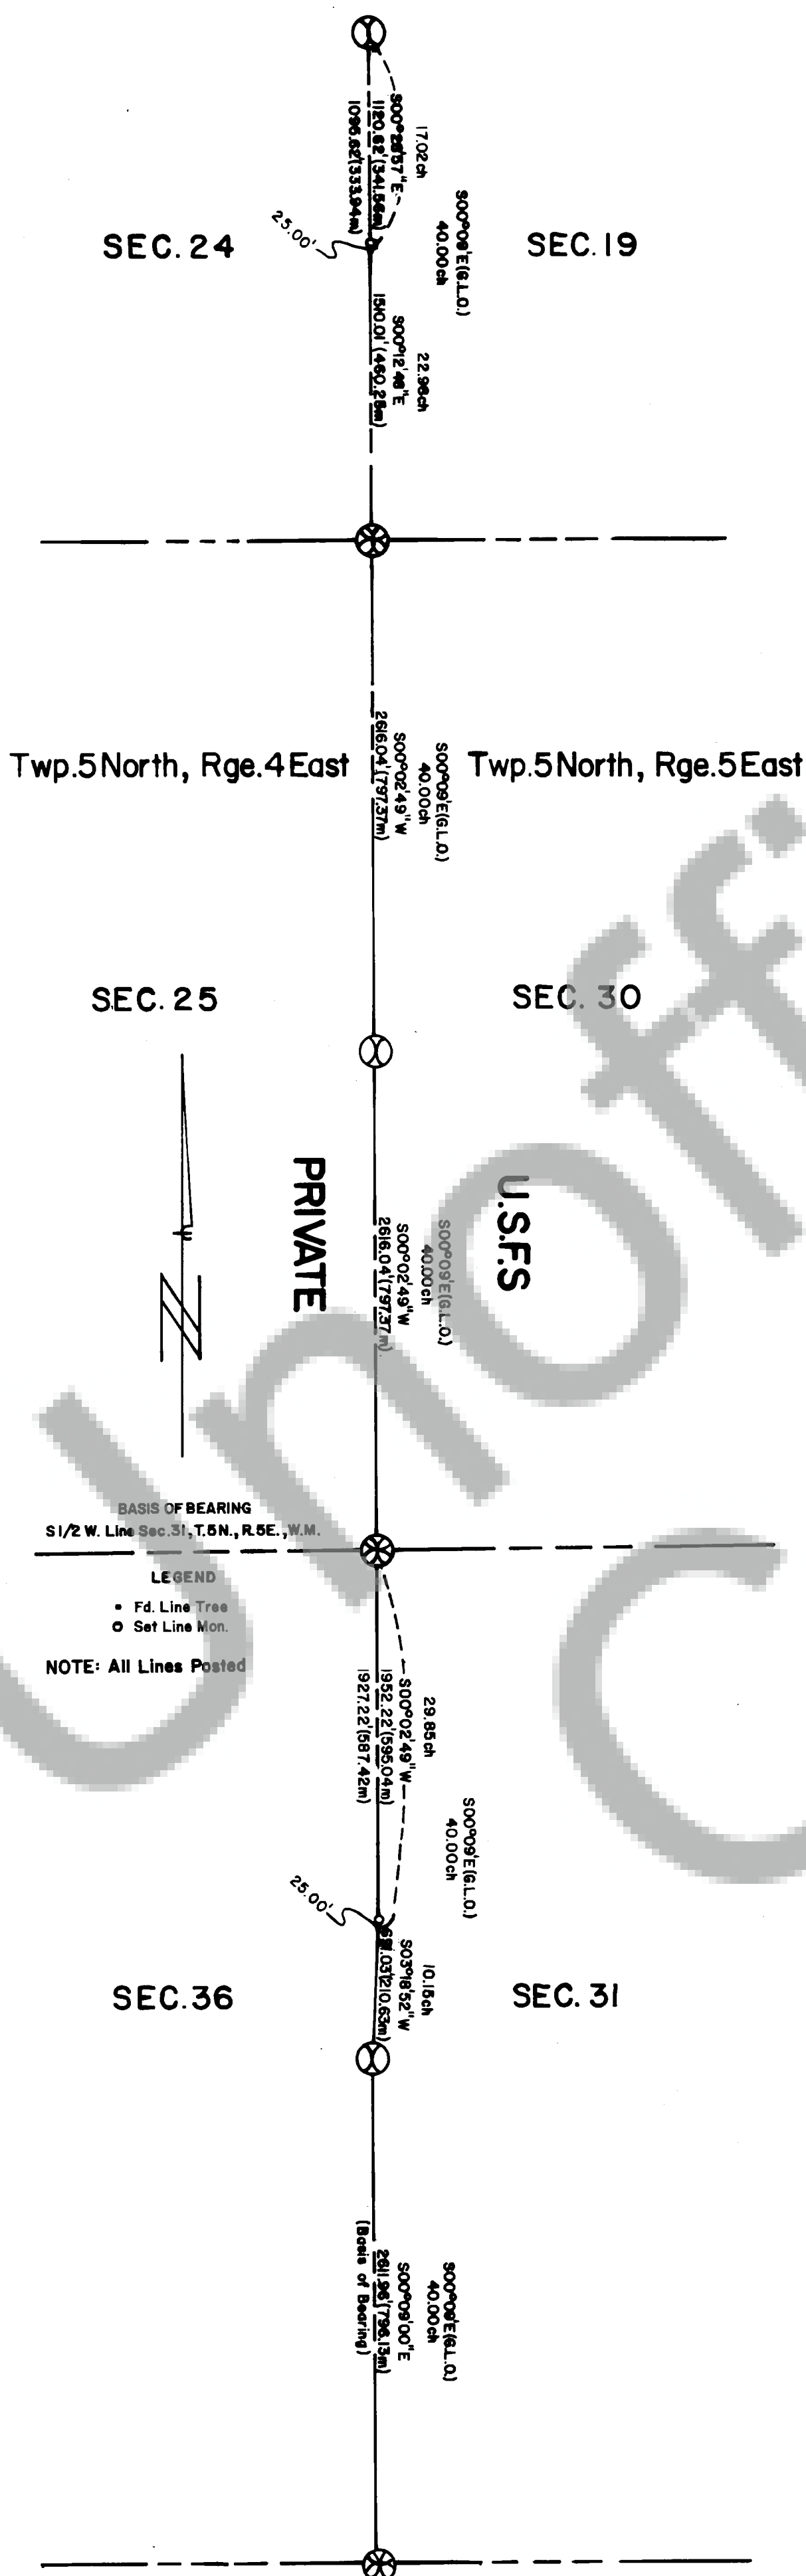


A PORTION OF THE WEST LINE
OF
TOWNSHIP 5 NORTH, RANGE 5 EAST, W.M.

EAST ONE-QUARTER CORNER SEC 19, TWP. 5 N, R 5 E, W.M.

Found 2 1/2" I.P. w/B.L.M. Brass Cap marked

S24	S19
R4E	R5E
T5N	
1966	

Found O.B.T.'s

34" Hemlock S77°E 29 lks
28" Hemlock Stump S79°W 54 lks No visible scribe
9" Fir N29 1/2°W 29 1/2 lks Face Grown Over
16" Fir N71°E 26 lks Face Grown Over

54-3 and 54-4 Signs on all B.T.'s
Field Book No. 151-L, Page 11

LINE TREE

Found 84" Douglas Fir w/two notches on N/S sides

Set 2 1/2" I.P. w/Brass Cap Line Monument N00°28'57"W 25.00' marked

T5N	
R4E RM	R5E
S24	S19
1981	
LS 15652	

Scribed New B.T.'s

18" Hemlock N21°W 25.94' Scribed XBT
14" Hemlock N71°E 33.44' Scribed XBT

54-3 and 54-4 Signs on all B.T.'s
Field Book No. 151-L, Page 11

NORTHWEST CORNER SEC 30, TWP. 5 N, R 5 E, W.M.

Found BLM Monument 2 1/2" Pipe marked

T5N	
R4E	R5E
S24	S19
S25	S30
1966	

Found O.B.T.'s

48" Fir Stump N30°E 34 lks BLM Tag
50" Fir Stump N70°W 23 lks BLM Tag
BLM B.T.'s
6" Hemlock N78°W 14 lks BLM Tag Vis Scribe
14" Hemlock S17 1/2°W 26 lks BLM Tag Vis Scribe
6" Hemlock S38 3/4°E 39 1/2 lks BLM Tag Vis Scribe
13" Hemlock N62°E 7.60'

Field Book No. 151-L, Page 4

WEST ONE-QUARTER CORNER SEC 30, TWP. 5 N, R 5 E, W.M.

No Monument Found

Set 2 1/2"X30" I.P. w/Brass Cap marked

T5N
1/4

Scribed New B.T.'s

13" Fir N87°W 32.35' Scribed 1/4 S25 BT
8" Hemlock S72°E 7.10' Scribed 1/4 S30 BT

T5N	
R4E	R5E
S25	S30
1981	
LS 15652	

54-3 and 54-4 Signs on all B.T.'s
Field Book No. 151-K, Page 20

NORTHWEST ONE-QUARTER CORNER SEC 31, TWP 5 N, R 5 E, W.M.

No Monument Found

Set 2 1/2"X30" I.P. w/Brass Cap 26" in ground in mound of stone marked

T5N

Scribed New B.T.'s

12" Alder N74°E 25.71' Scribed
T5N R5E S30 BT
9" Hemlock S32°E 16.39' Scribed
T5N R5E S31 BT

R4E	R5E
S25	S30
S36	S31
1981	
LS 15652	

16" Fir S71°W 26.54' Scribed T5N R4E S36 BT
8" Alder N33°W 21.16' Scribed T5N R4E S25 BT
54-3 and 54-4 Signs on all B.T.'s
Field Book No. 151-K, Page 19

LINE TREE

Found 58" Fir Snag w/two notches on N/S sides
Set 2 1/2"X30" I.P. w/Brass Cap on Line Monument
N00°02'49"E 25.00' marked

T5N

Scribed New B.T.'s

28" Hemlock S39°E 16.91' from Line Monument
and N45°E 15.56' from Line Tree Scribed
X BT
14" Hemlock S44°W 33.46' from Line Monument
and S87°W 23.63' from Line Tree Scribed
X BT

R4E	R5E
S36	S31
25.00	
1981	
LS 15652	

54-3 and 54-4 Signs on all B.T.'s
Field Book No. 151-J, Page 20

WEST ONE-QUARTER CORNER SEC 31, TWP 5 N, R 5 E, W.M.

Found Standard BLM Monument marked

1/4

Found O.B.T.'s

28" Hemlock N54 1/2°E 27.72' w/visible scribe
50" Fir Snag 55' high S60°E 13.20'
burned face w/visible scribe

S36	S31
R4E	R5E
1966	
CADASTRAL SURVEY	

13" Fir S18 3/4°W 22.77' Face grown over
54-3 and 54-4 Signs on all B.T.'s
Field Book No. 151-K, Page 23

SOUTHWEST CORNER SEC 31, TWP 5 N, R 5 E, W.M.

Found 2 1/2" I.P. w/BLM Brass Cap marked

SC	
T5N	
R4E	R5E
S36	S31
1966	

Found O.B.T.'s

24" Fir N20 1/2°E 12.65' Face grown over
48" Fir Snag S04°W 22.90' w/visible scribe
Possible OBT 16" Fir Stump N31°W 31.60' No scribe
8" Hemlock BLM BT N63 3/4°W 17.16' Face grown over
54-3 and 54-4 Signs on all B.T.'s
Field Book No. 151-J, Page 1

CERTIFICATE NO. _____

AUDITOR'S CERTIFICATE

FILED FOR RECORD THIS 6th DAY OF October, 1981 AT

REEM, IN BOOK 2 OF SURVEYS AT PAGE 30 AT

THE REQUEST OF MIKE HOBBS & ASSOCIATES, INC.

COUNTY AUDITOR

SURVEYOR'S CERTIFICATE

THIS MAP CORRECTLY REPRESENTS A SURVEY MADE BY

ME OR UNDER MY DIRECTION IN CONFORMANCE WITH THE

REQUIREMENTS OF THE SURVEY RECORDING ACT AT THE

REQUEST OF U.S. FOREST SERVICE, DEPT. OF AGRICULTURE

IN SEPTEMBER, 1981.

MICHAEL J. HOBBS
LICENSE NO. 15652

MIKE HOBBS & ASSOCIATES, INC.

475 NW CHEHALIS AVENUE

P.O. BOX 149 (206) 748-8803

CHEHALIS, WASHINGTON

DRN Scotty

CHKD M.G.H.

SCALE 1 inch = 660 feet

DATE 9/23/81

JOB NO. 81-51

SHEET 1 OF 1

