

93214

LAND CORNER RECORD

SKAMANIA

County

Corner Code No. 7-17

T. 7 N. R. 5 E. W.M.

Segregated Surveys:

Name: NORTH WEST CORNER SECTION 2

Corner No.

D.L.C., HES, Tract, Mining Claim, Indian Allotment, Federal Reserve, Townsite.

1. History of Corner Establishment and Subsequent Restoration:


CORNER ORIGINALLY SET BY GOVERNMENT LAND OFFICE SURVEY

2. Description of Evidence Found:

- 45" SILVER FIR S73 $\frac{1}{2}$ W 11.22' FACE GROWN OVER
 28" SILVER FIR SNA9 (DOWN) N15 $\frac{1}{2}$ E 32.34' VISIBLE SCRIBE BT SIGN, USFS LOC. POSTER.
 36" SILVER FIR STUMP S22E 45.54' VISIBLE SCRIBE
 36" SILVER FIR STUMP N07W 34.40' POSS. DBT

3. Describe Monument, Accessories and Corollary Data to Perpetuate this Corner Location. Diagram corner and indicate meridian and reference to map of record. Surveyor's Field Book No.

161 Page No. 20 Date of work 10-2-81

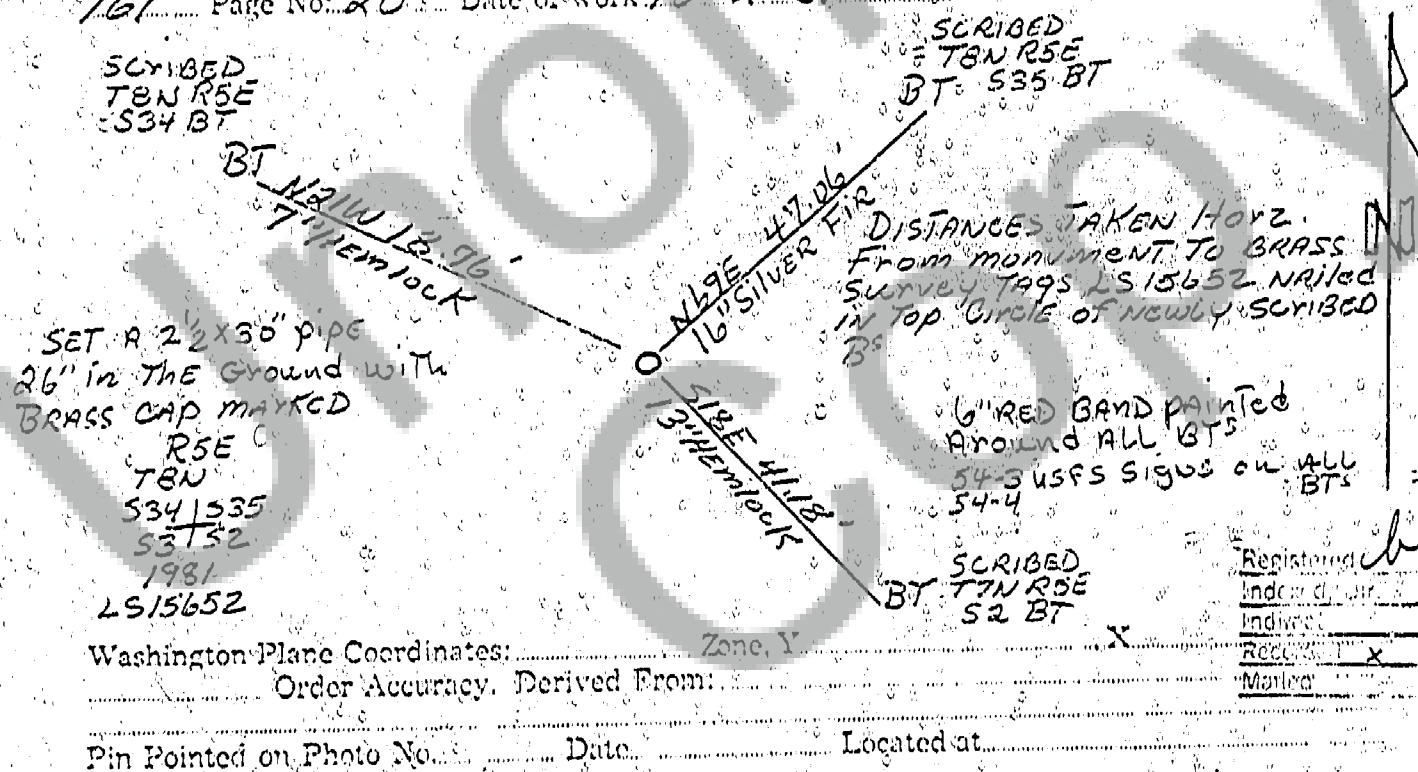

SURVEYOR'S CERTIFICATE

This corner record correctly represents work performed by me or
 under my direction in compliance with the provisions of Chapter
 50, Laws of 1973. Date October 10, 1981

Signature

Certificate No.

93214

AUDITOR'S CERTIFICATE

Filed for record this 22nd day of October 1981 at 11:00 A. M. In
 Book 7/5 of Monuments at page 2 at the request of

Hobbs & Associates

Jed Messenger by B. Babcock, dep.
 County Auditor