

93223

LAND CORNER RECORD

SKAMANIA

County

T 7N R 5E W.M.

Corner Code No. E-21

Segregated Surveys:

Name: NORTHWEST CORNER SECTION 12

Corner No.:

D.L.C., H.E.S., Tract, Mining Claim, Indian Allotment, Federal Reserve, Townsite

1. History of Corner Establishment and Subsequent Restoration:

GOVERNMENT LAND OFFICE SURVEY 1900

2. Description of Evidence Found:

FND:


2 OBT'S

26" WHITE FIR N 79°E 41.58' VISIBLE SCRIBE

50" HEMLOCK SNAG S 30°W 29.37' VISIBLE SCRIBE

WEY. CO. RP TAG ON BT TO SW

3. Describe Monument, Accessories and Corollary Data to Perpetuate this Corner Location. Diagram corner and indicate meridian and reference to map of record. Surveyor's Field Book No. 16/ Page No. 3 Date of work 9-18-81

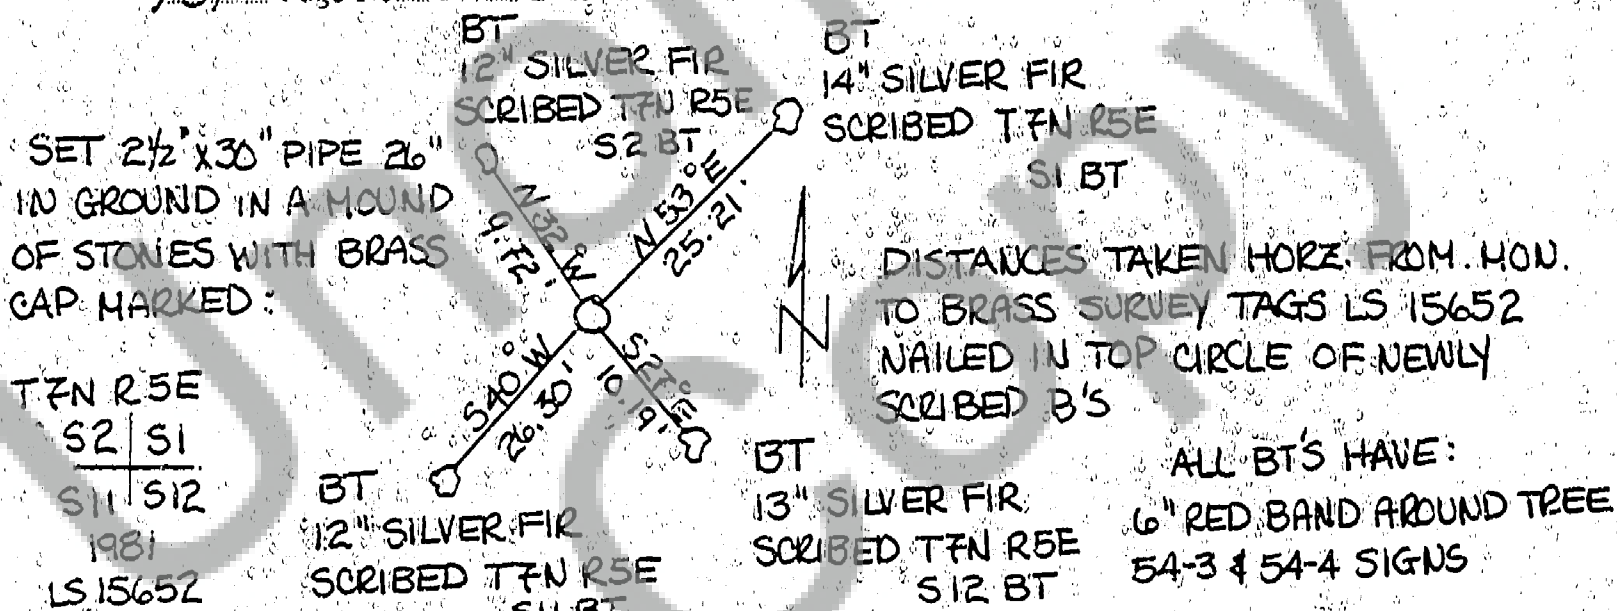

SURVEYOR'S CERTIFICATE

This corner record correctly represents work performed by me or under my direction in compliance with the provisions of Chapter 50, Laws of 1973. Date October 10, 1981

Signature

Certificate No.

93223

AUDITOR'S CERTIFICATE

Filed for record this 22nd day of October 1981 at 11:00 A.M. in Book 7/5 of Monuments at page 11 at the request of Hobbs & Assoc

Paul Messenger by Bobcock, Rep
County Auditor