

93224

LAND CORNER RECORD

SKAMANIA

County

Corner Code No. 2E-25

T. 7 N. R. 5 E W.M.

Segregated Surveys:

Name: NORTH EAST CORNER SECTION 12

Corner No.:

D.L.C., HES, Tract, Mining Claim, Indian Allotment, Federal Reserve, Townsite

1. History of Corner Establishment and Subsequent Restoration:

CORNER ORIGINALLY SET BY GOVERNMENT LAND OFFICE SURVEY 1901
 RESTORATION IN 1961 BY BLM

2. Description of Evidence Found:

FND BLM MONUMENT IN ROOT WAD LAYING FLAT WITH GROUND
 DUG OUT AND RESET FROM ACCESSORIES - 2' x 30" PIPE WITH BRASS
 CAP MARKED T7N

R5E R6E

S1 S6

S12 S7

1961

BT 14" W FIR SNA9 S46'E 18' 13" VISIBLE SCRIBE

26" W FIR STUMP S80' 4" W 40' 24" "


16" W FIR STUB N80E 44E' NO SCRIBE

BLM 10" W FIR SNA9 N19'E 39' 27" VIS. SCRIBE - BT SIGN

11" W FIR N45E 22' 04" VIS SCRIBE - BT SIGN

3. Describe Monument, Accessories and Corollary Data to Perpetuate this Corner Location, Diagram corner and indicate meridian and reference to map of record. Surveyor's Field Book No.

16.1 Page No. 17 Date of work 9-30-81

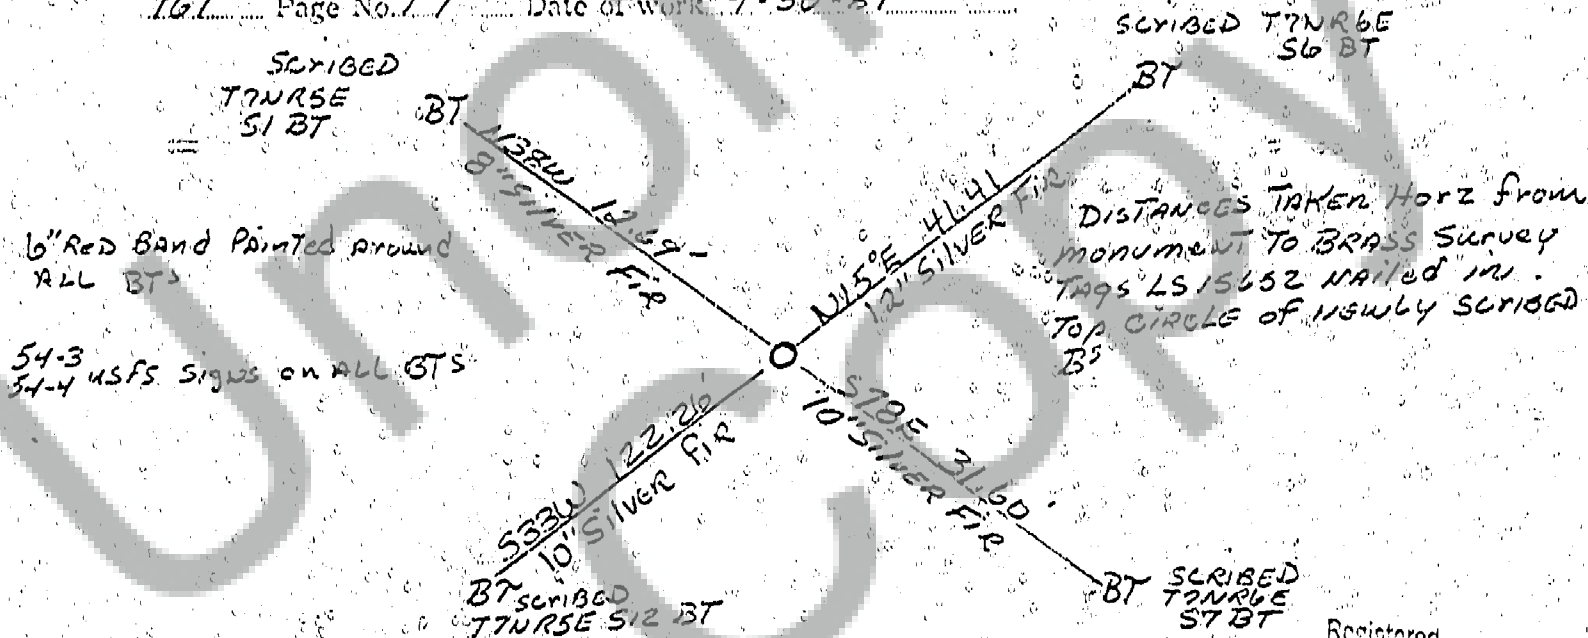

Washington Plane Coordinates: Zone, Y

Order Accuracy. Derived From:

Pin Pointed on Photo No. Date Located at

SURVEYOR'S CERTIFICATE

This corner record correctly represents work performed by me or
 under my direction in compliance with the provisions of Chapter
 50, Laws of 1973. Date October 10, 1981

Signature

Certificate No.

93224

AUDITOR'S CERTIFICATE

Filed for record this 22nd day of October 1981 at 11:00 A.M. In
 Book 7/5 of Monuments at page 12 at the request of

Hobbs & Assoc.

Deel Messenger by S. Deacock
 County Auditor