


93227

~~93227~~

93227

BOOK 2 34

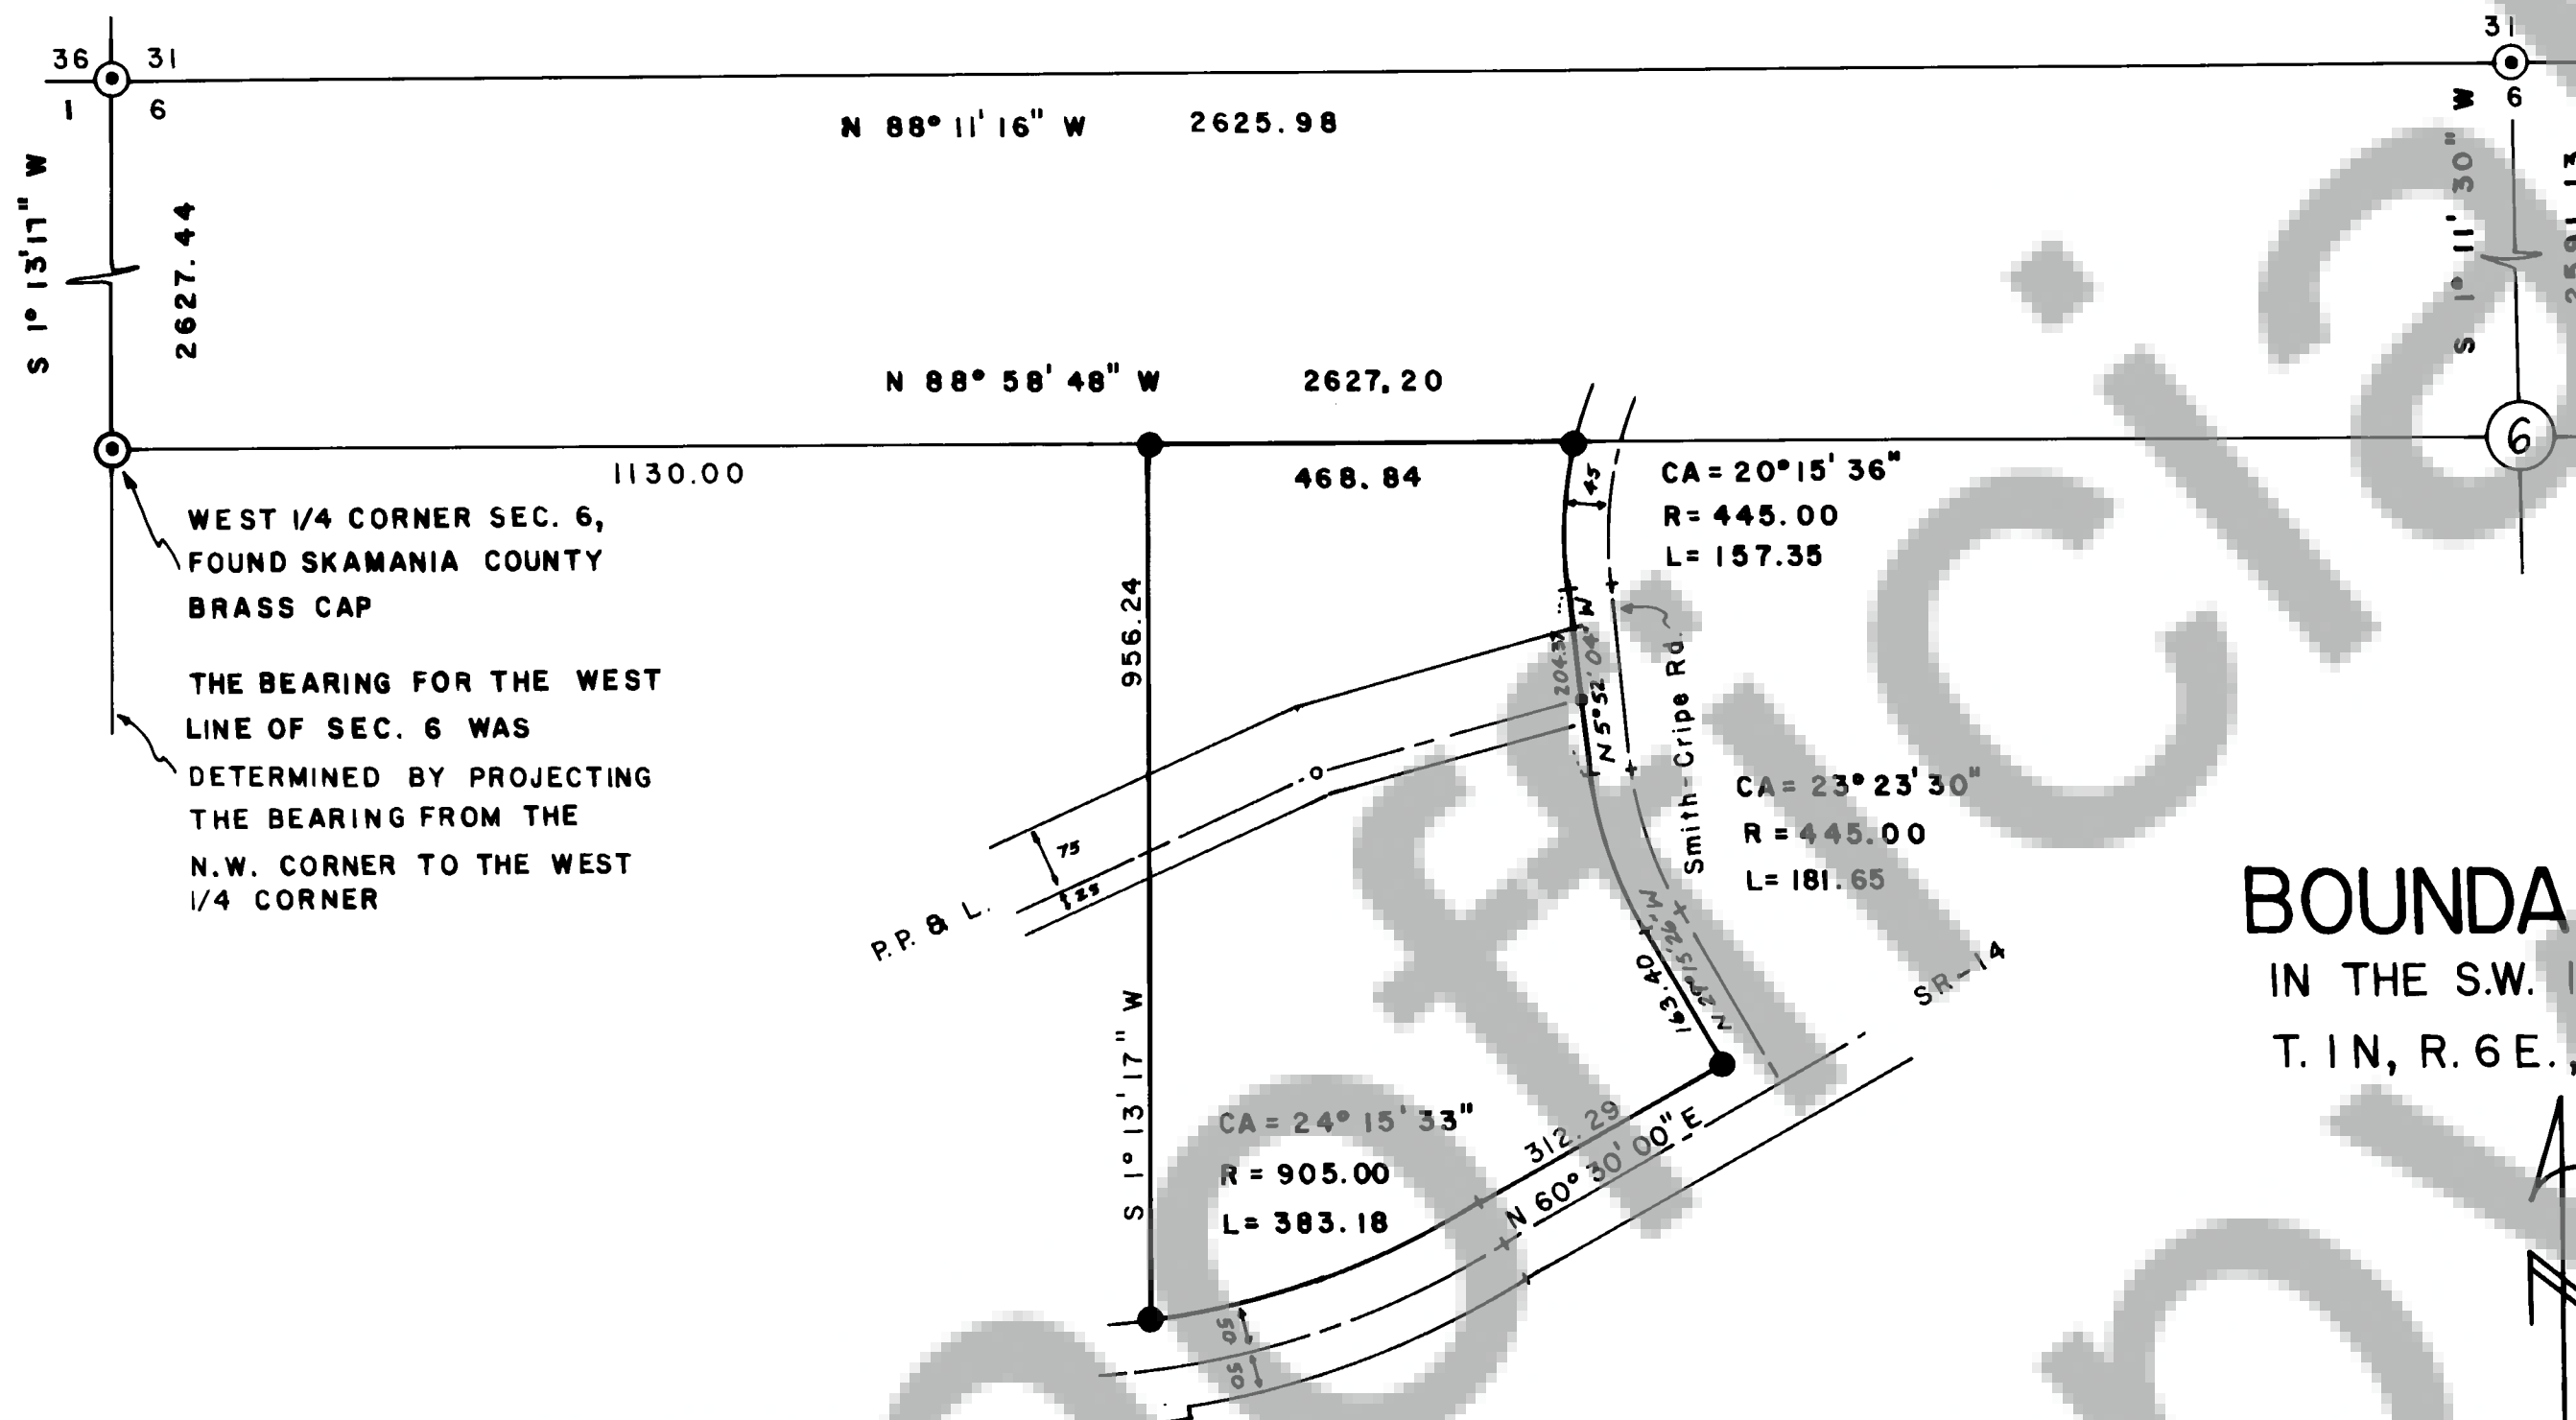

BOUNDARY SURVEY IN THE S.W. 1/4, SEC. 6, T. 1 N., R. 6 E., WM.

BASIS OF BEARING
WASH. COORD. SYSTEM
SOUTH ZONE

DEED REFERENCE: BOOK 78, PAGE 743
GRANTOR: G.A. RIZOR JR.
GRANTEE: G.A. RIZOR JR., N.M. RIZOR,
G.A. REDDEN

● INDICATES 5/8" IRON SET



SURVEYOR'S CERTIFICATE

This map correctly represents a survey made by me or under my direction in conformance with the requirements of the Survey Recording Act at the request of
G.A. RIZOR JR.

in October 1981.

Robert W. Glaeser
Robert W. Glaeser - 15024

AUDITOR'S CERTIFICATE

Filed for record this 22nd day of October 1981 at 11:50 A M.
in Book 2 of Surveys at page 34 at the request of
George Rizer

B. Babcock
Deputy County Auditor

ROBERT W. GLAESER
PROFESSIONAL LAND SURVEYOR
P.O. BOX 496
STEVENSON, WASH. 98648
PH. (509) - 427-8155

Scale 1"=200' Date _____
Job No. _____ Calc By _____
Drawn By _____
Checked By _____
Sheet _____ of _____