


SURVEY OF ROAD CENTERLINES,
LOCATED IN THE S.W. 1/4,
SEC. 6, T.1N., R.6E., WM.

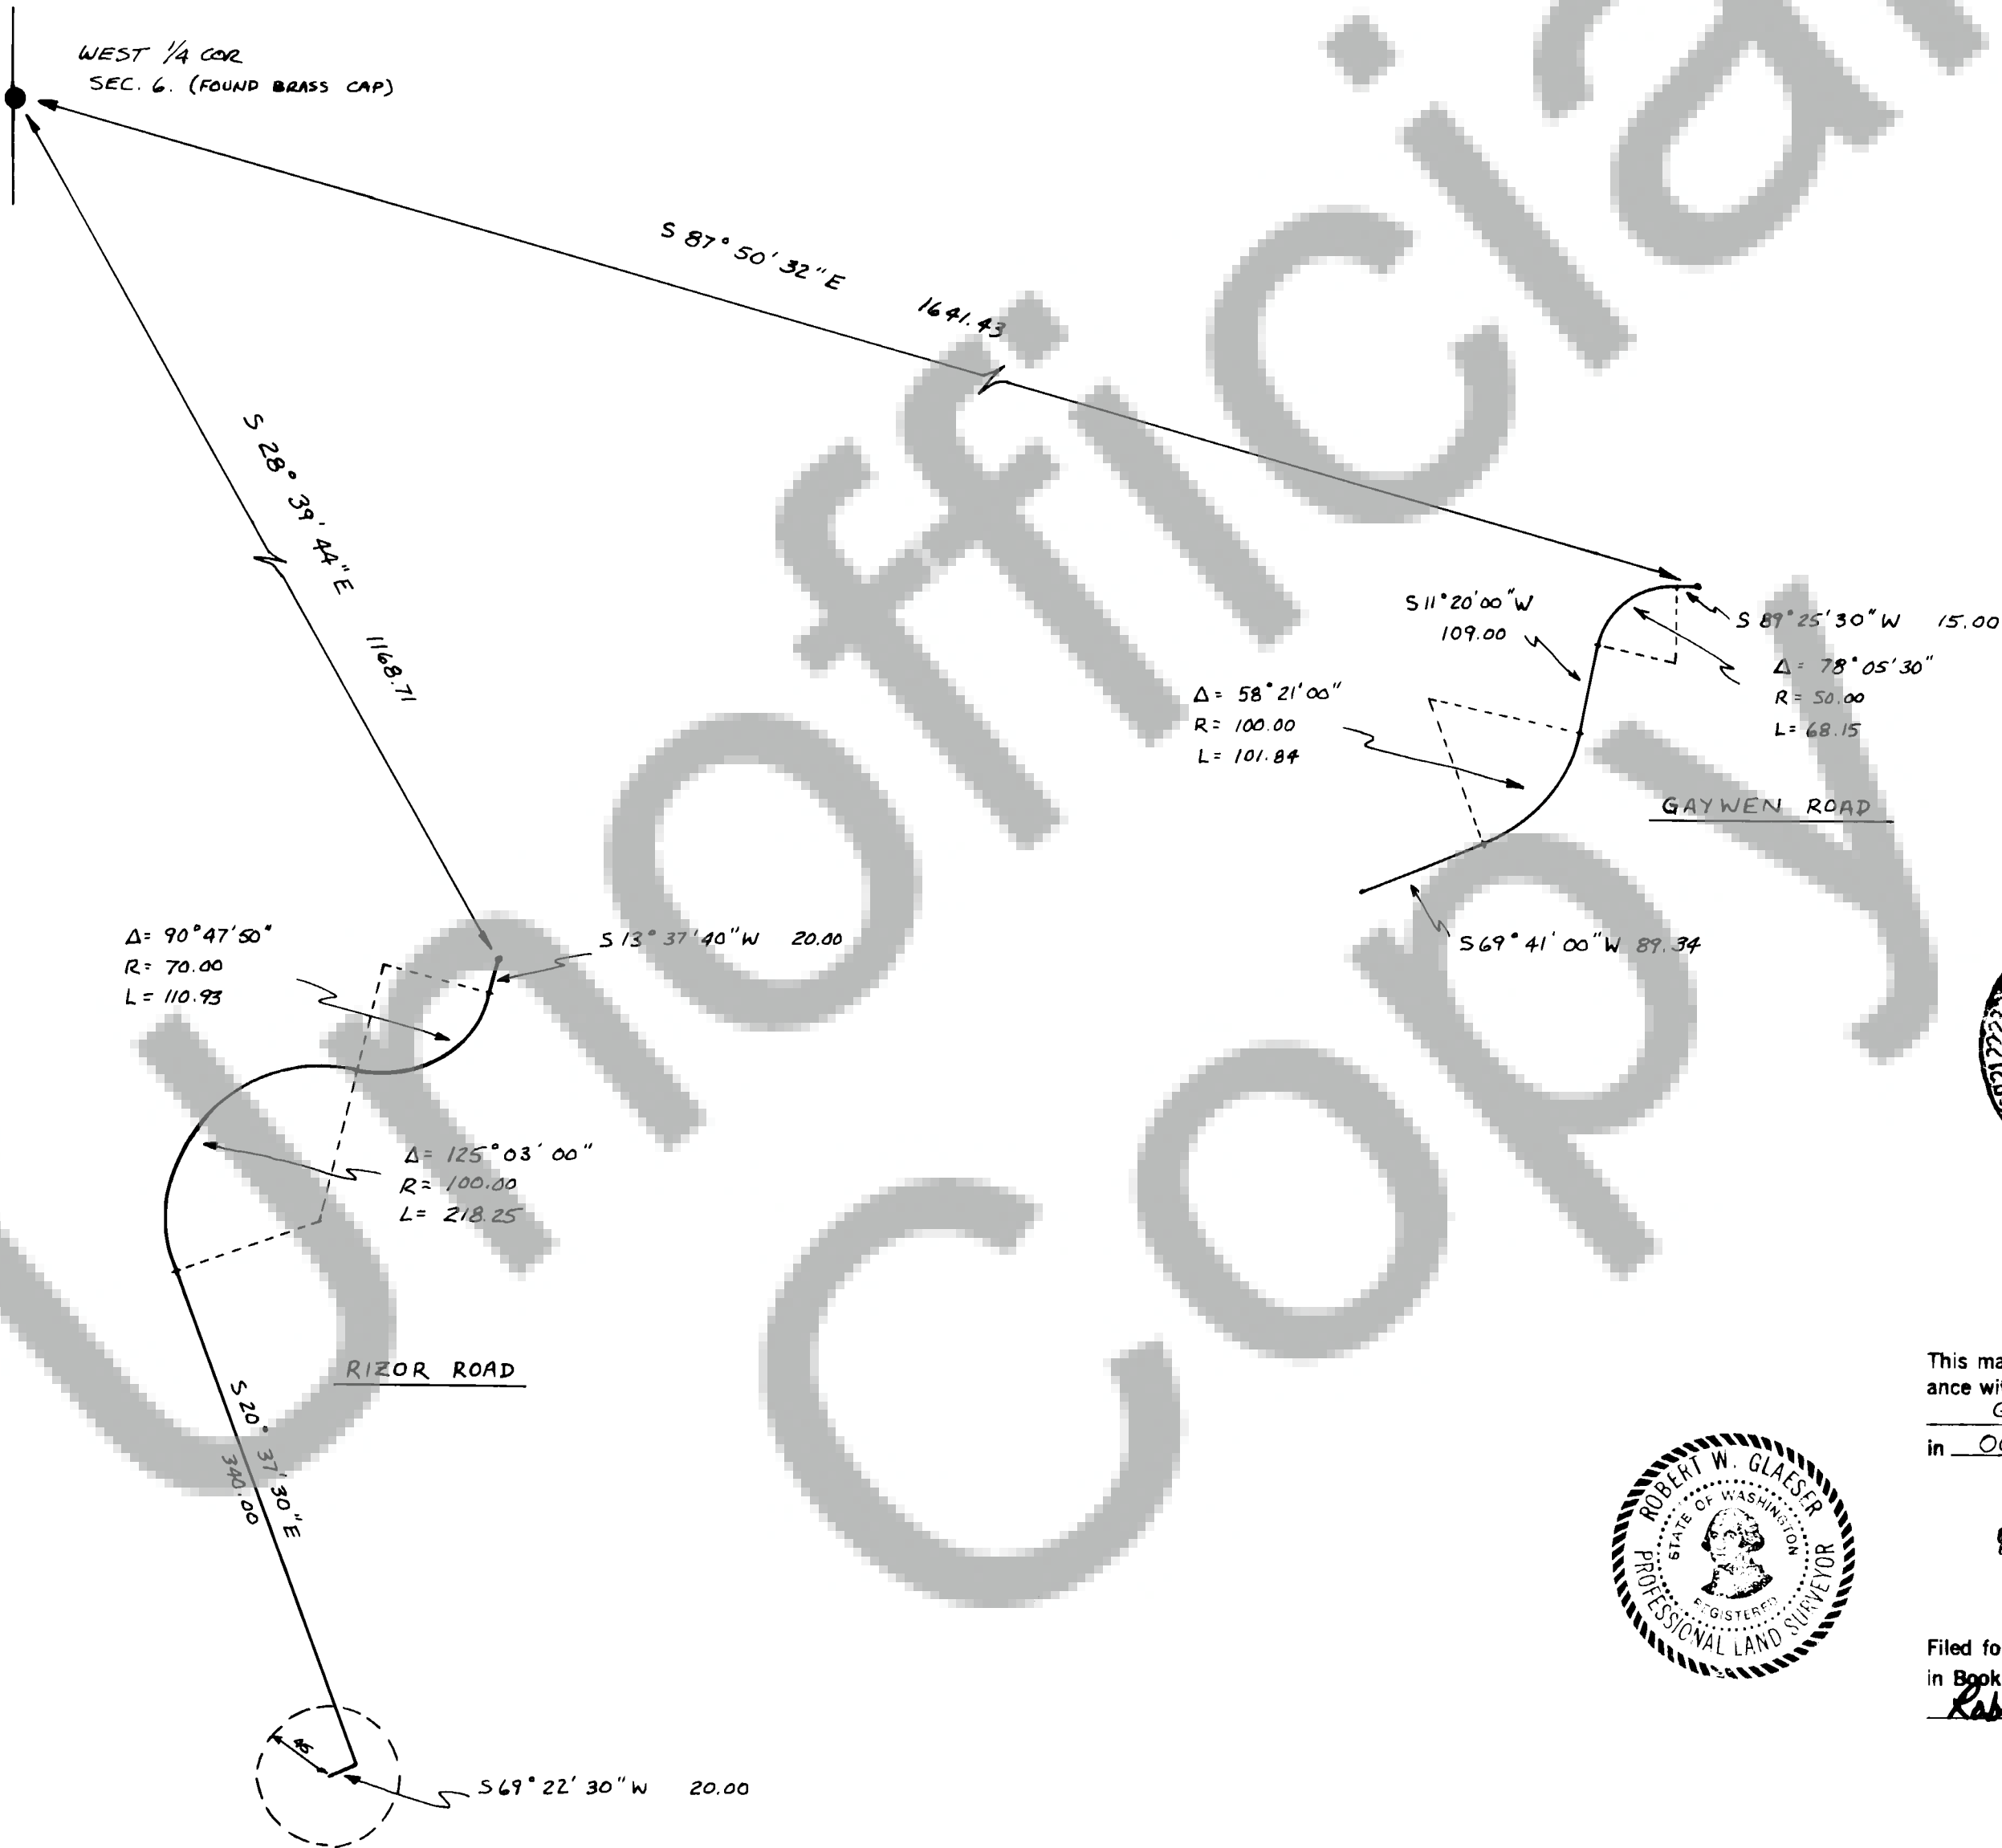

SCALE 1"=100 FT
BASIS OF BEARING
IS SURVEY RECORDED
IN BOOK 2, PAGE 34
OF SURVEYS.



SURVEYOR'S CERTIFICATE

This map correctly represents a survey made by me or under my direction in conform-
ance with the requirements of the Survey Recording Act at the request of
G. RIZOR
in OCT 1981

Robert W. Glaeser
Robert W. Glaeser - 15024

AUDITOR'S CERTIFICATE

Filed for record this 29th day of October 1981 at 10:30 A.M.
in Book 2 of Survey at page 38 at the request of
Robert W. Glaeser

B. Babcock
Deputy County Auditor



ROBERT W. GLAESER
PROFESSIONAL LAND SURVEYOR
P.O. BOX 496
STEVENSON, WASH. 98648
PH. (509) - 427-8158

Scale 1"=100 Date OCT 1981
Job No. Calc By
Drawn By
Checked By
Sheet 1 of 1