



39
Page
2
Surveys
Book

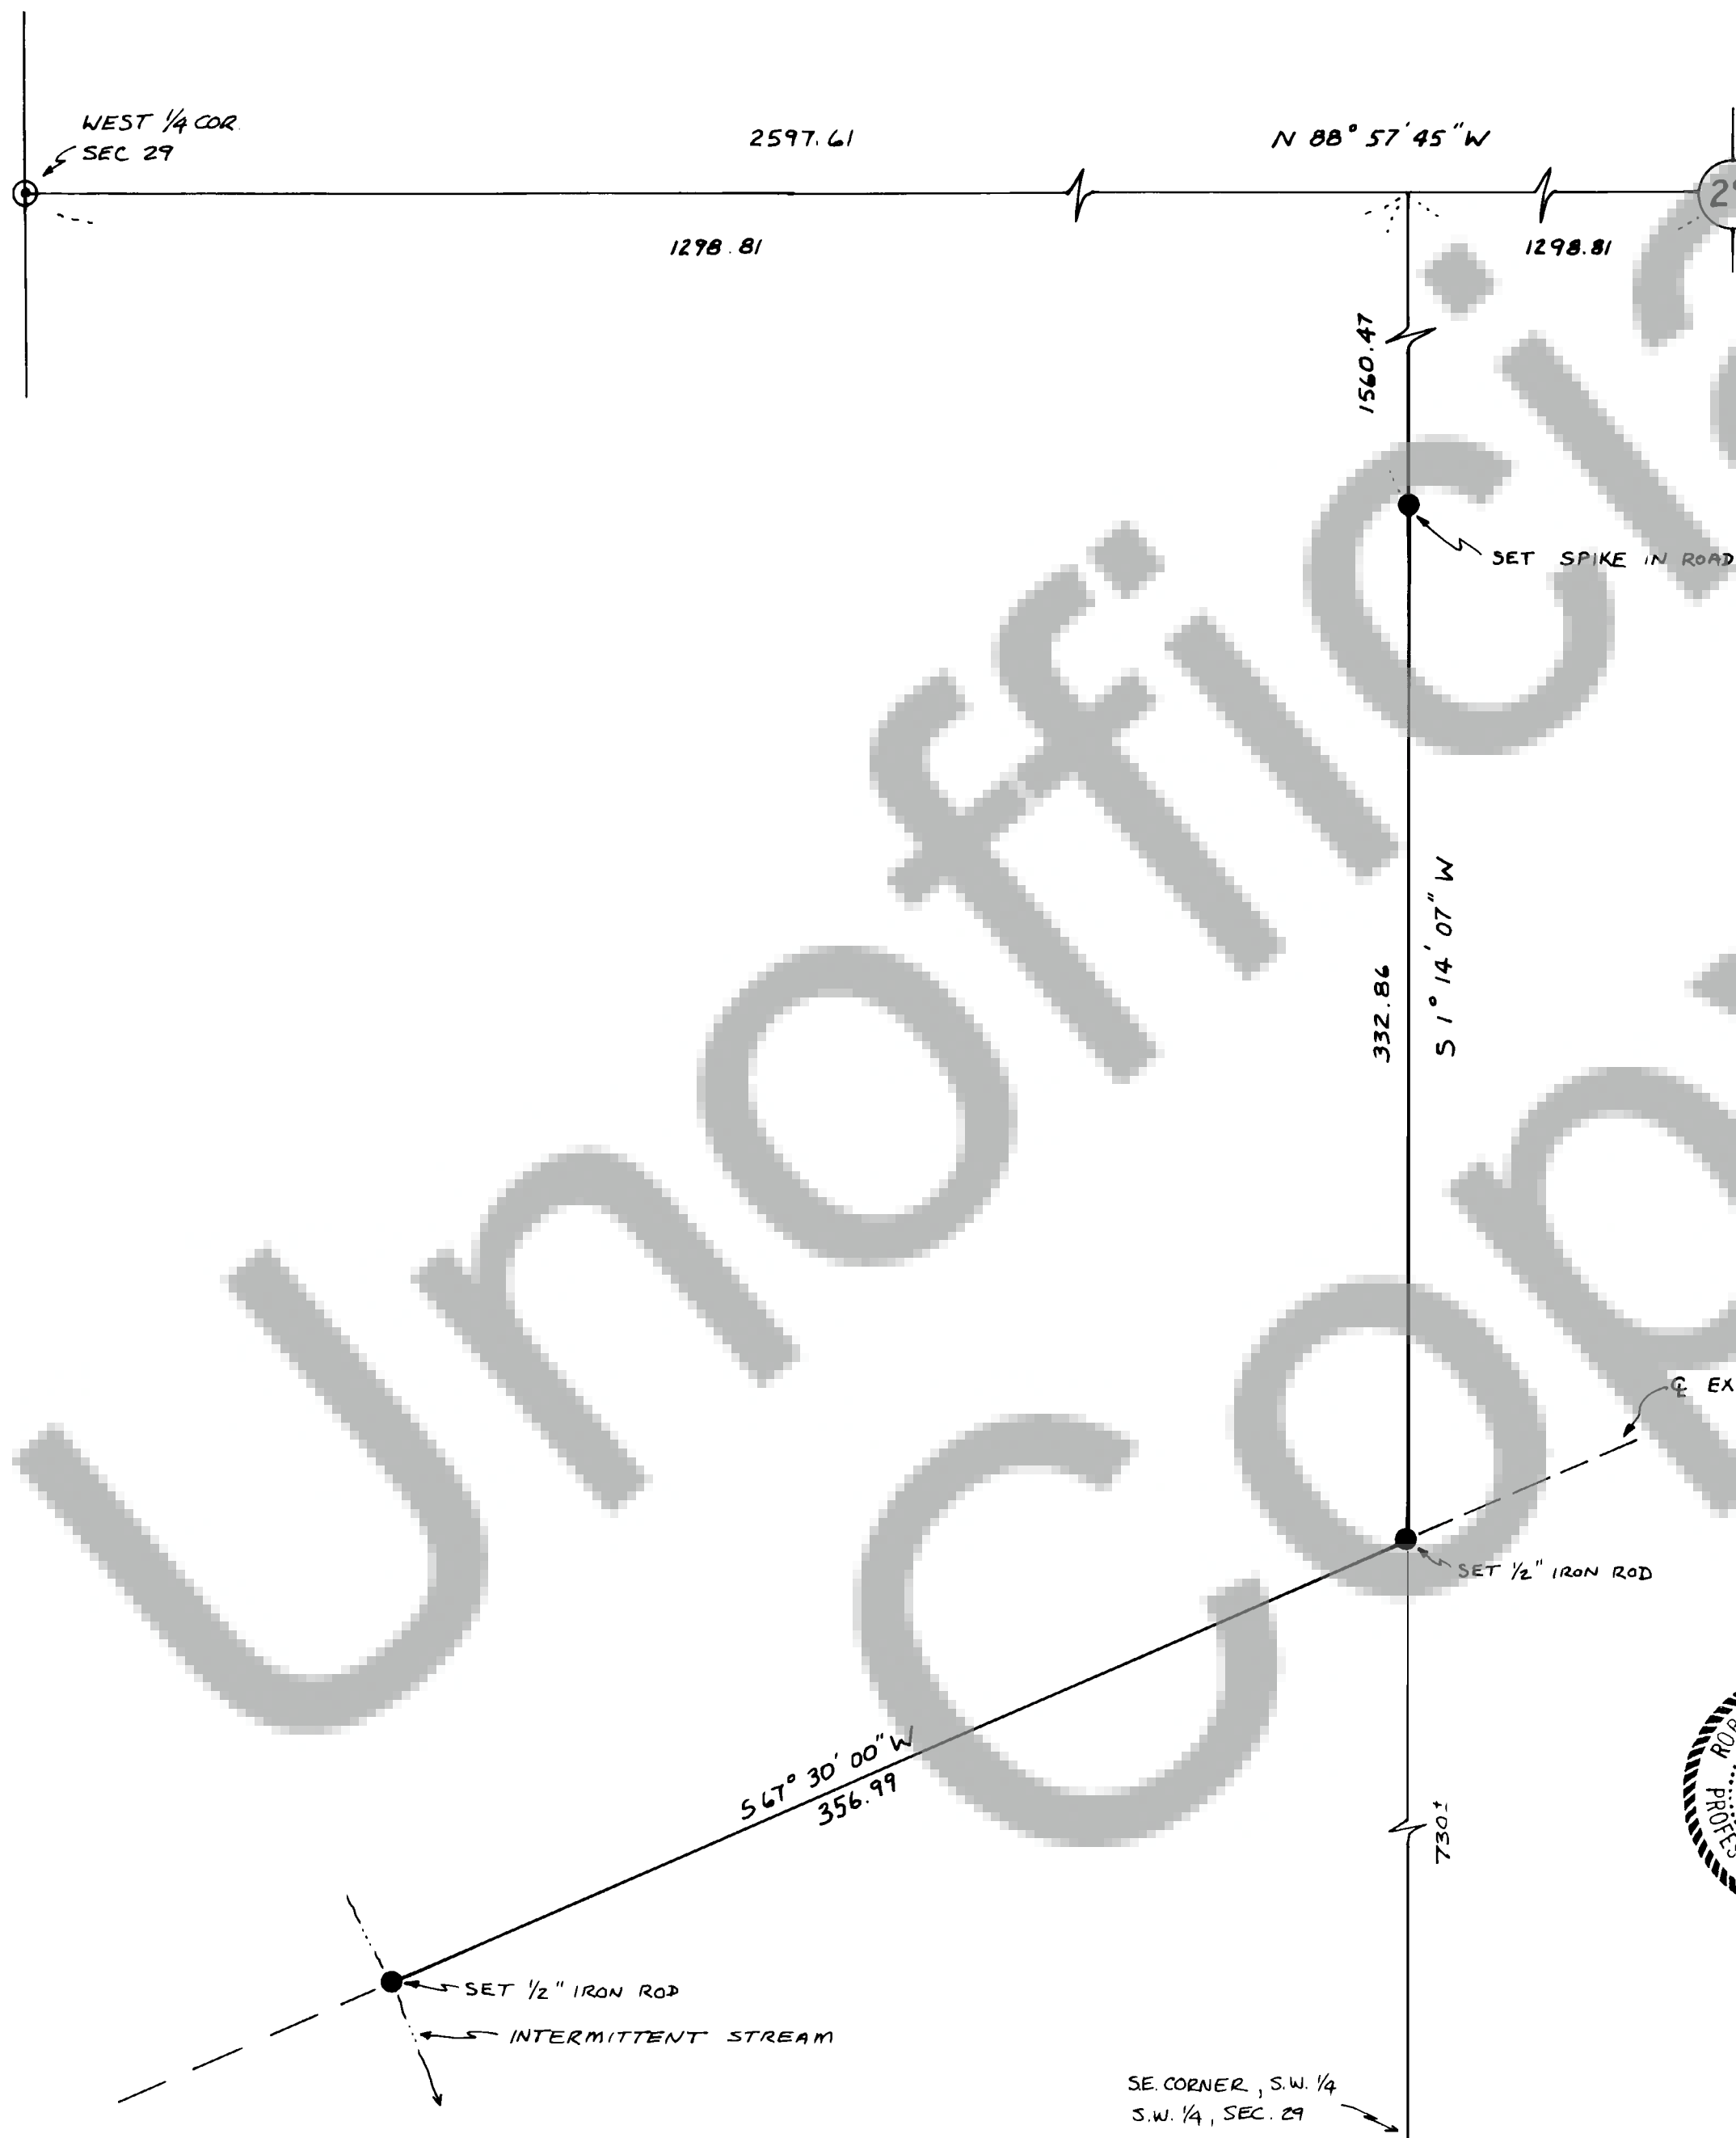


BOUNDARY SURVEY

A PORTION OF THE S.W. 1/4,
SEC. 29, T. 3 N., R. 8 E., WM.

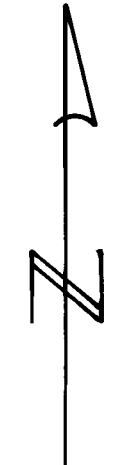

SCALE 1" = 50 FT.

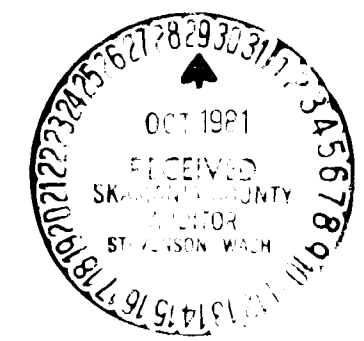

THE SUBDIVISION OF SEC 29
IS BASED ON SKAMANIA COUNTY
CONTROL CRP 74-26, BOOK 1, PAGE 61
OF SURVEYS.

DEED REFERENCE:
GRANTOR: S. SLYTER
GRANTEE: F. MASON
BOOK 56, PAGE 262
GRANTOR: A. BODDA
GRANTEE: F. MASON
BOOK 59, PAGE 25

SURVEYOR'S CERTIFICATE

This map correctly represents a survey made by me or under my direction in conform-
ance with the requirements of the Survey Recording Act at the request of
FRANK MASON
in OCT 1981

Robert W. Glaeser
Robert W. Glaeser - 15024



AUDITOR'S CERTIFICATE

Filed for record this 29th day of Oct. 1981 at 10:00 A.M.
in Book 2 of Survey page 39 at the request of
Robert W. Glaeser

B. Babcock
Deputy County Auditor

ROBERT W. GLAESER
PROFESSIONAL LAND SURVEYOR
P.O. BOX 496
STEVENSON, WASH. 98648
PH. (509) - 427-8158

Scale 1" = 50 Date OCT 1981
Job No. Calc By
Drawn By
Checked By
Sheet 1 of 1