
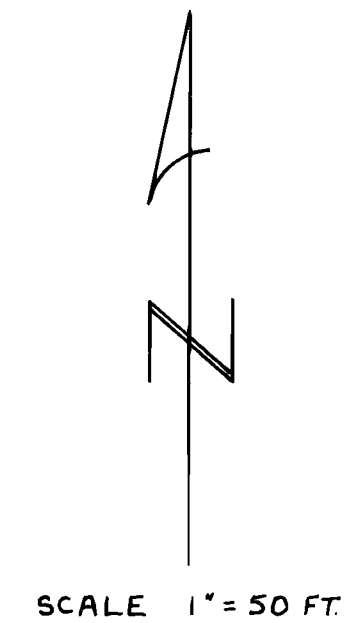


93366

BOOK 2 PAGE 42

BOUNDARY SURVEY

A PORTION OF THE S.E. 1/4, SEC. 24, T.3N., R.7E., W.M.

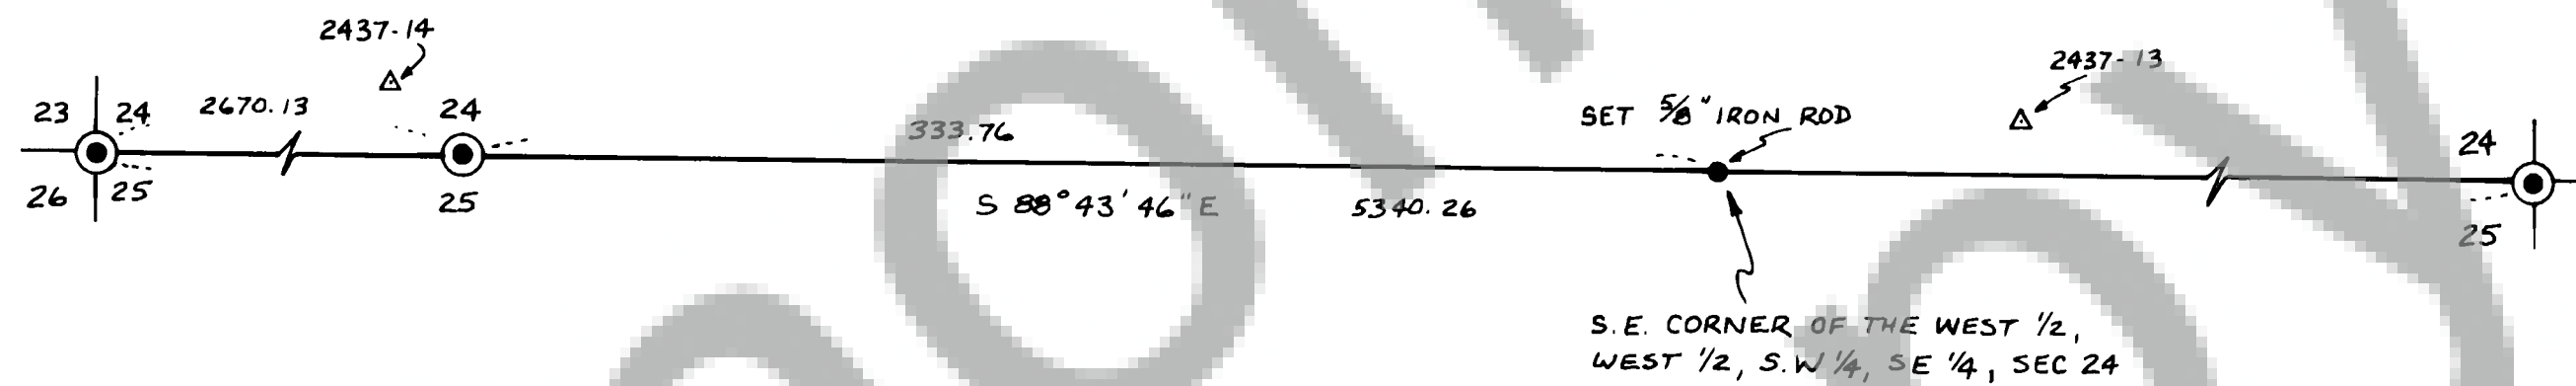

SCALE 1" = 50 FT.
BASIS OF BEARING AND NORTH
LINE OF SEC. 25 IS FROM S.K. CO.
CONTROL CRP 74-26, BOOK 1,
PAGE 46, OF SURVEYS.



SURVEYOR'S CERTIFICATE

This map correctly represents a survey made by me or under my direction in conform-
ance with the requirements of the Survey Recording Act at the request of
RON CAULKINS
in NOV 1981

Robert W. Glaeser
Robert W. Glaeser - 15024

AUDITOR'S CERTIFICATE

Filed for record this 23 day of Nov. 1981 at 10:50 A.M.
in Book 2 of Surveys at page 42 at the request of
Robert W. Glaeser

B. M. Mendenhall
Deputy County Auditor

ROBERT W. GLAESER
PROFESSIONAL LAND SURVEYOR
P.O. BOX 496
STEVENSON, WASH. 98648
PH. (509) - 427-8158

Scale 1" = 50' Date _____
Job No. _____ Calc By _____
Drawn By _____
Checked By _____
Sheet 1 of 1