


BOISE CASCADE CORPORATION  
SHORT PLAT  
E 1/2 - NE 1/4, SEC. 25, T. 2 N., R. 5 E., W. M.

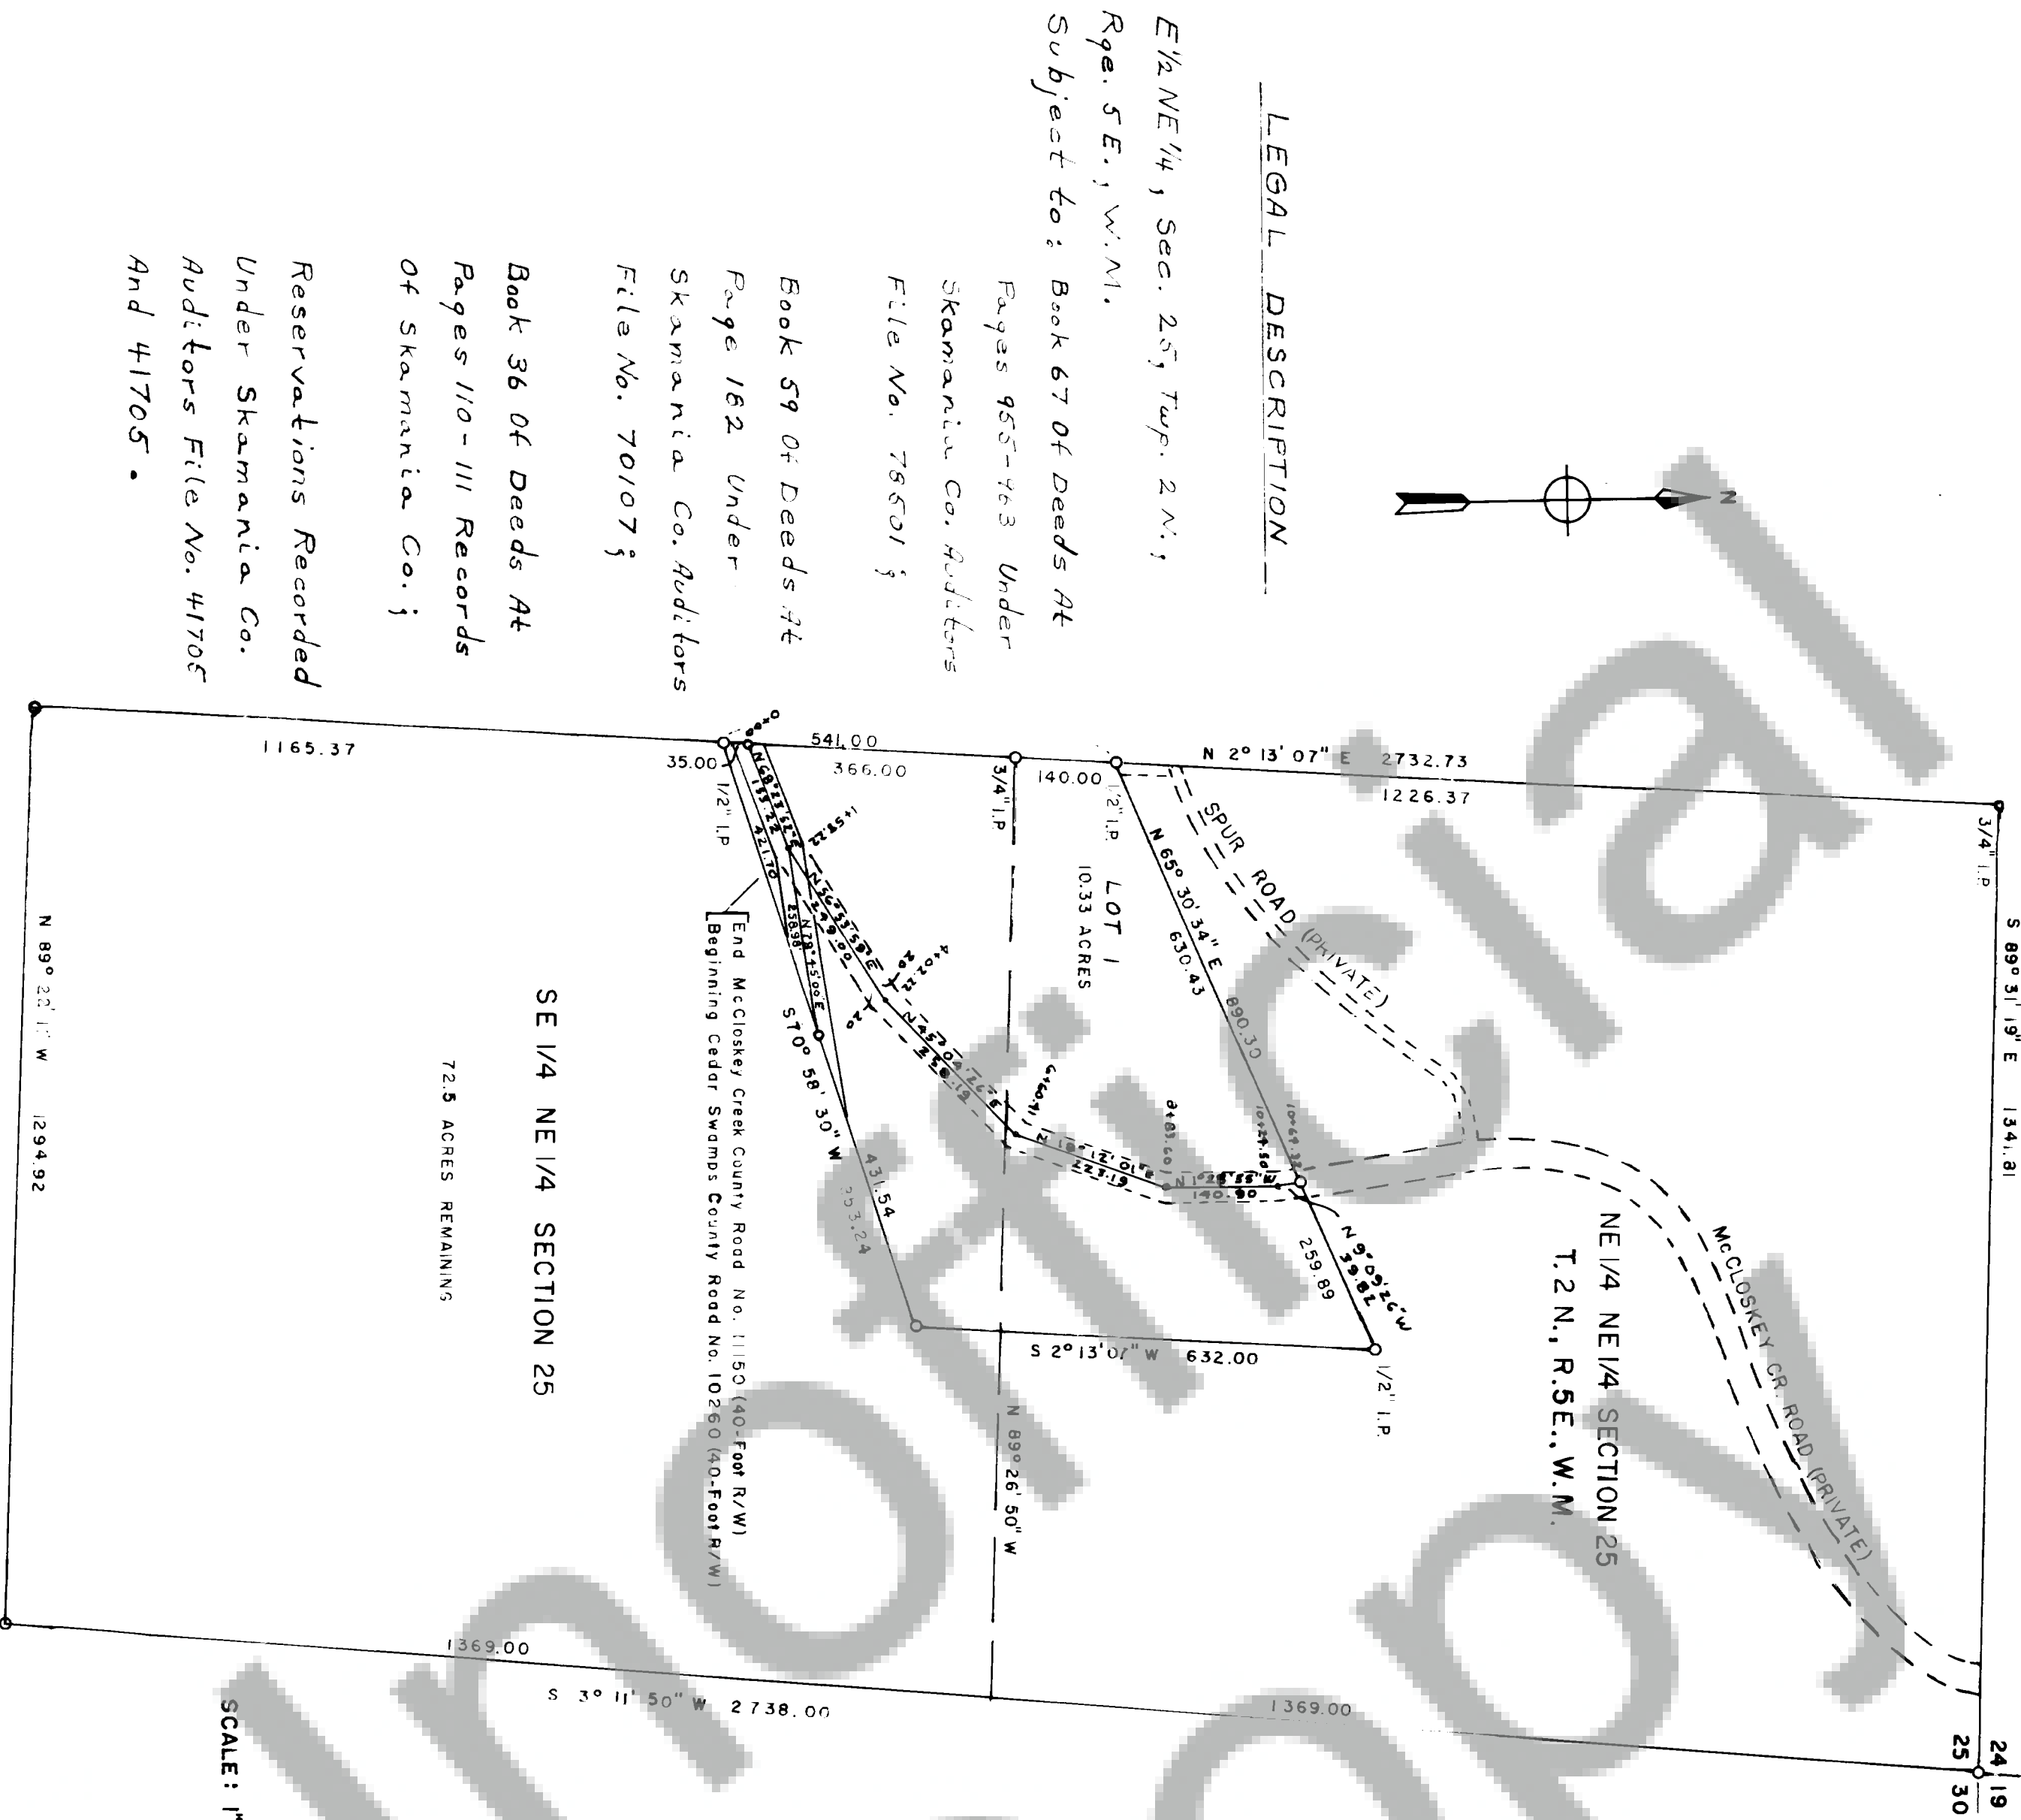

LEGAL DESCRIPTION  
E 1/2 NE 1/4, Sec. 25, Twp. 2 N.,  
Rge. 5 E., W. M.  
Subject to: Book 67 of Deeds At  
Pages 955-963 Under  
Skamania Co. Auditors  
File No. 78501;  
Book 59 of Deeds At  
Page 162 Under  
Skamania Co. Auditors  
File No. 70107;  
Book 36 of Deeds At  
Pages 110-111 Records  
of Skamania Co.;  
Reservations Recorded  
Under Skamania Co.  
Auditors File No. 41705  
And 41705.

SCALE: 1" = 200 FEET



Land within this subdivision shall not be further subdivided for a period of 5 years unless a final plat is filed pursuant to Skamania County Code, Title 17, Subdivisions, Chapter 17.04 through 17.60 inclusive.

We, owners of the above tract of land, hereby declare and certify this Short Plat to be true and correct to the best of our abilities, and that this Short Subdivision has been made with our free consent, and in accordance with our desires. Further, we dedicate all Roads as shown, not noted as private, and waive all claims for damages against any governmental agency arising from the construction and maintenance of said Roads.

BOISE CASCADE CORPORATION  
By Julie A. Rinn  
Owner  
By Alan L. Rinn  
Owner  
By Boise Cascade Corp.

Notary Public Wilfred L. Hanson 11/18/81  
Date

This Short Plat has general review for sewage and water. Acceptable sub-surface sewage disposal sites have not been identified. Each Lot will require separate review to determine acceptability for on-site sewage disposal. Adequacy of water supply is not guaranteed.

N/A Rinn  
S.W. Washington Health District  
Date

This Short Plat complies with all County Road regulations and is of adequate description for purposes of subdividing.

County Engineer Samuel R. Rinn 11/19/81  
Date

All taxes and assessments on property involved with this Short Plat have been paid, discharged or satisfied.

County Treasurer 14  
Date

The layout of this Short Subdivision complies with Ordinance 1980-07 requirements, and the Short Plat is approved subject to recording in the Skamania County Auditor's Office.

County Planning Department Robert Rinn 12/19/81  
Date

Surveyor's Certificate  
This map correctly represents a survey made by me or under my direction in conformance with the requirements of the Survey Recording Act at the request of

BOISE CASCADE CORPORATION  
in MAY 1981  
By Samuel Rinn  
T RUMAN P PRICE REG. NO. 4408

STATE OF WASHINGTON  
COUNTY OF SKAMANIA )

I hereby certify that the within instrument of writing filed by Robert Rinn of Blainville at 10:30 AM was recorded in Book 3 of Short Plats at Page 22

Recorder of Skamania County, Wash. d. Davis  
County Auditor M. M. Olson