


SURVEY OF A PORTION OF THE NORTHWEST 1/4 OF THE NORTHWEST 1/4 OF SECTION 28, T.3 N. R.8 E. WM.

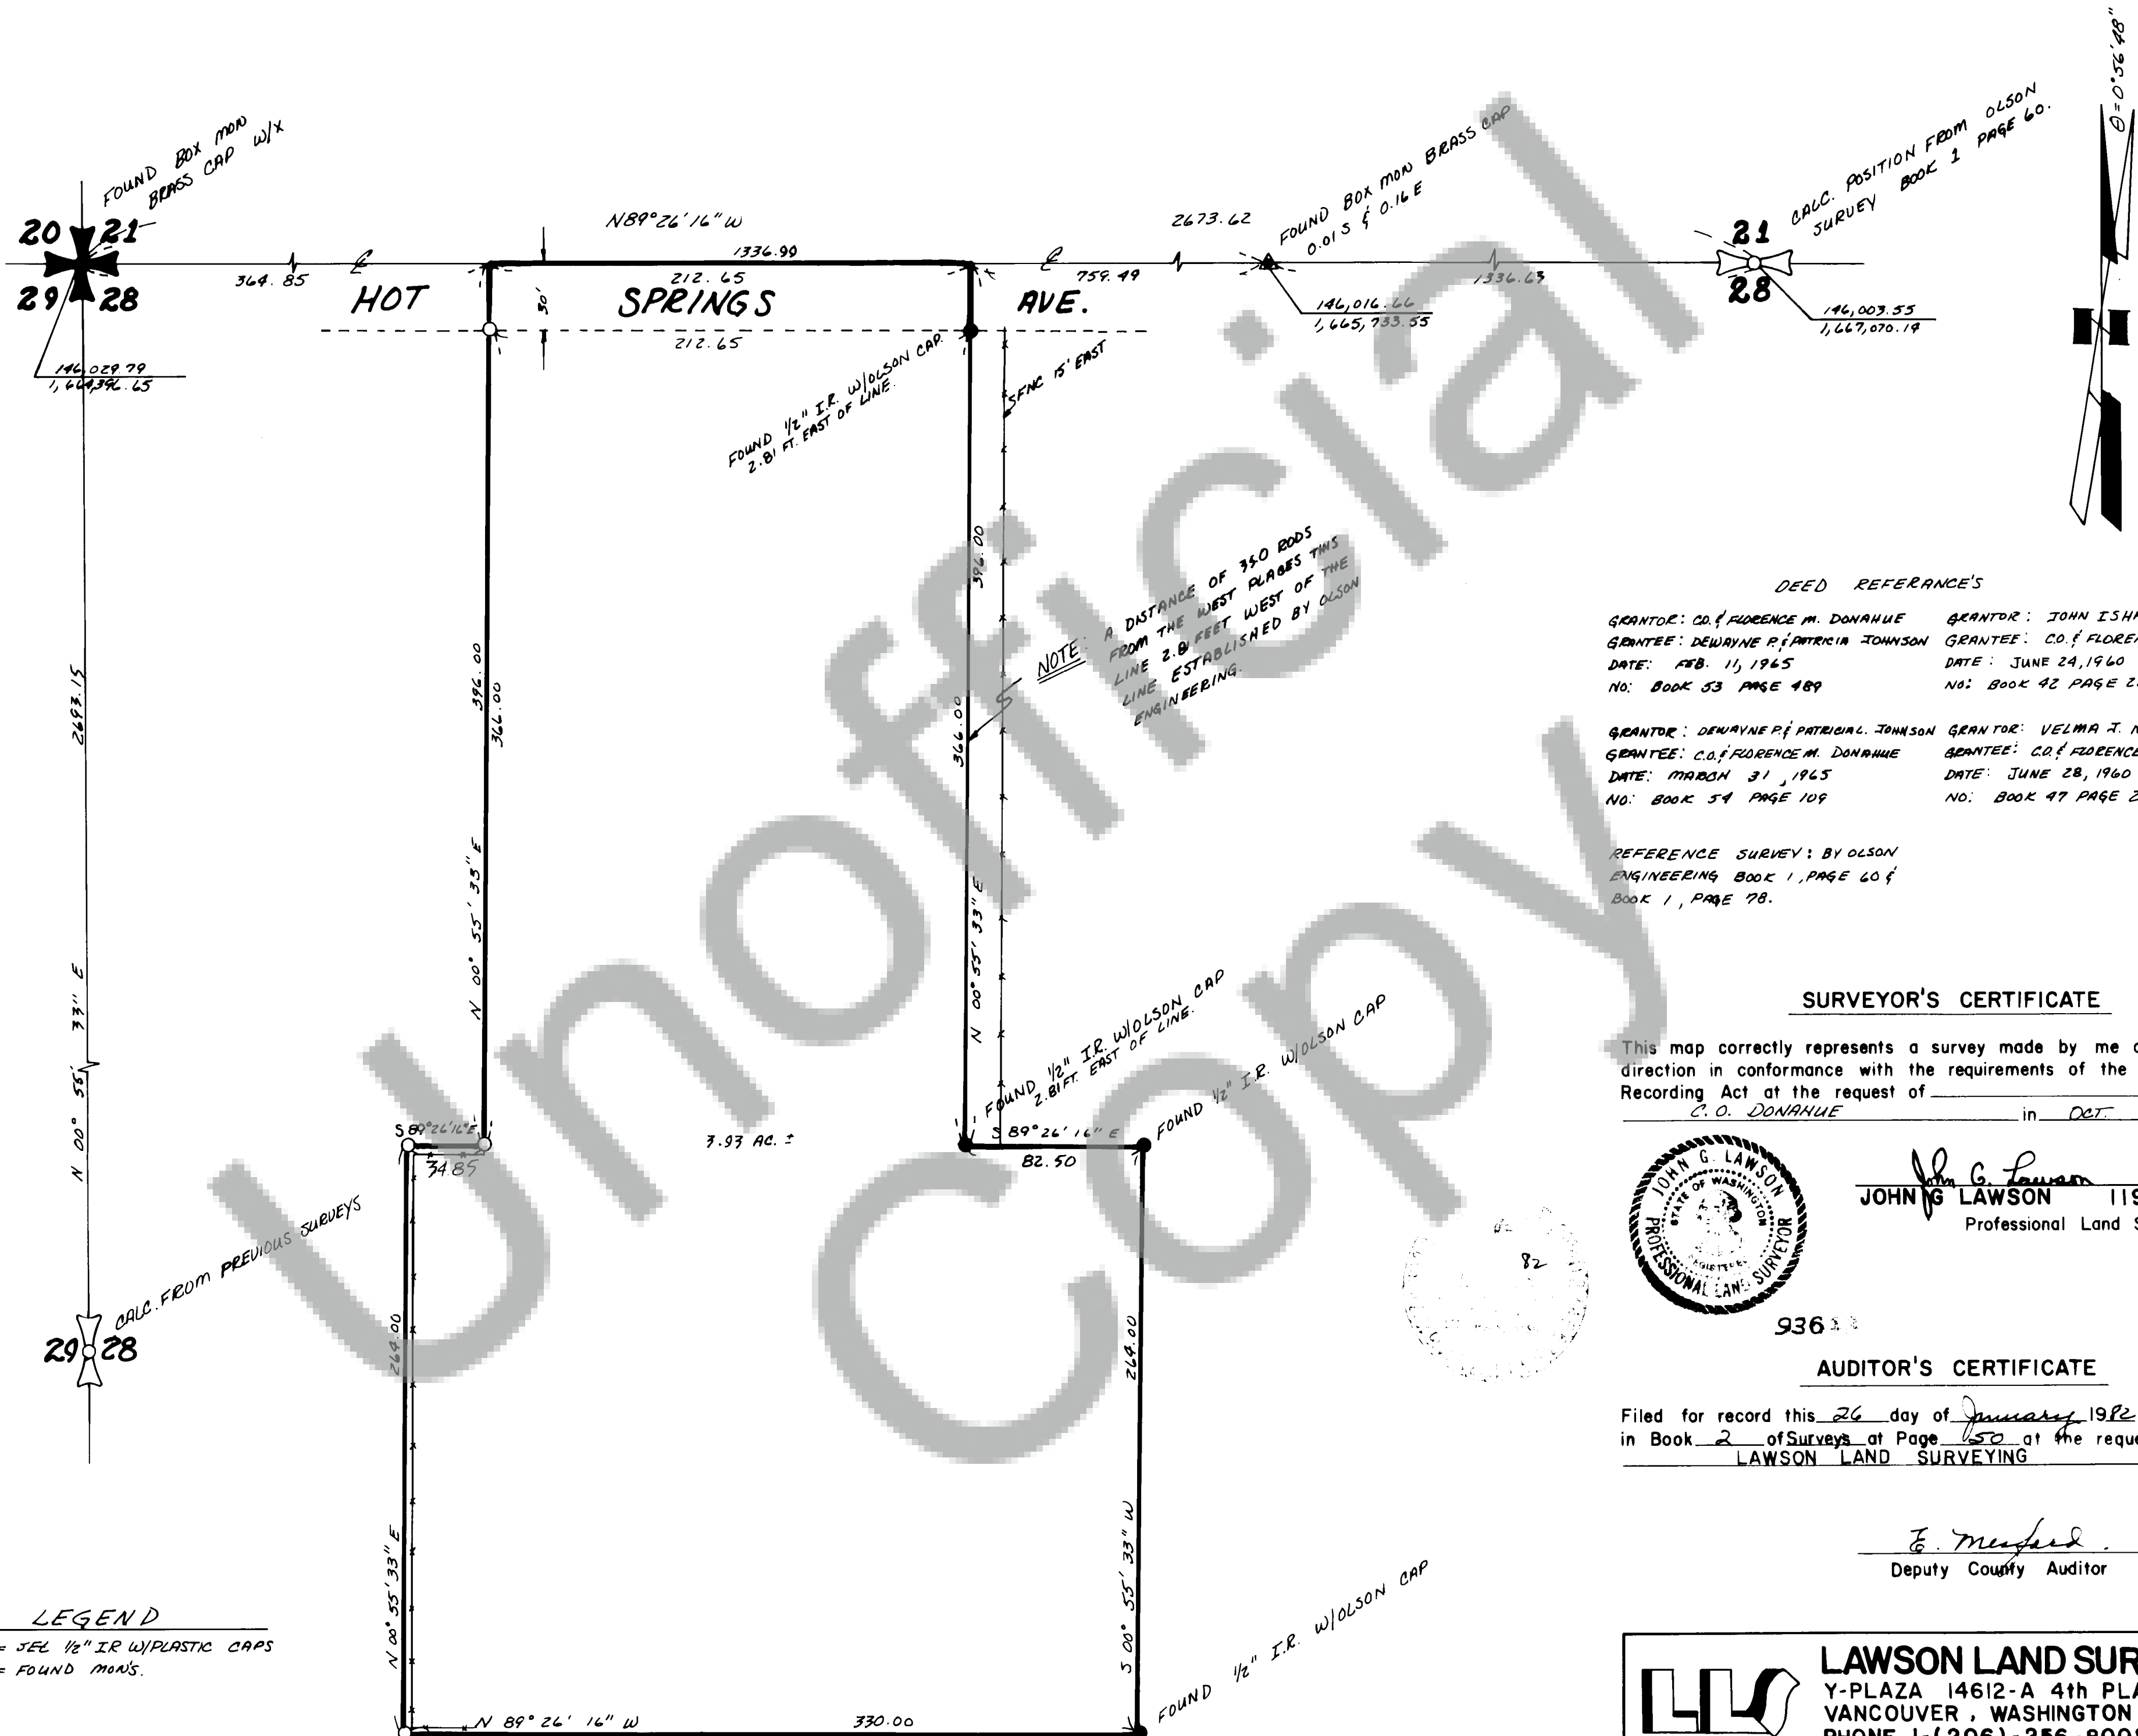

DEED REFERENCE'S

GRANTOR: CO. F FLORENCE M. DONAHUE	GRANTOR: JOHN I SHAM
GRANTEE: DEWAYNE R. PATRICIA JOHNSON	GRANTEE: CO. F FLORENCE M. DONAHUE
DATE: FEB. 11, 1965	DATE: JUNE 24, 1960
NO: BOOK 53 PAGE 489	NO: BOOK 42 PAGE 289
GRANTOR: DEWAYNE R. PATRICIA L. JOHNSON	GRANTOR: VELMA T. NIELSEN
GRANTEE: CO. F FLORENCE M. DONAHUE	GRANTEE: CO. F FLORENCE M. DONAHUE
DATE: MARCH 31, 1965	DATE: JUNE 28, 1960
NO: BOOK 54 PAGE 109	NO: BOOK 47 PAGE 294

REFERENCE SURVEY: BY OLSON
ENGINEERING BOOK 1, PAGE 60 &
BOOK 1, PAGE 78.

SURVEYOR'S CERTIFICATE

This map correctly represents a survey made by me or under my direction in conformance with the requirements of the Survey Recording Act at the request of C. O. DONAHUE in DCT. 19 81.



John G. Lawson
JOHN G. LAWSON 11989
Professional Land Surveyor

93643

AUDITOR'S CERTIFICATE

Filed for record this 26 day of January 1982 at 11:30 A.M.
in Book 2 of Surveys at Page 50 at the request of LAWSON LAND SURVEYING

E. Mesford
Deputy County Auditor



LAWSON LAND SURVEYING
Y-PLAZA 14612-A 4th PLAIN RD.
VANCOUVER, WASHINGTON 98662
PHONE 1-(206)-256-8008

SCALE: 1" = 50' DRAWN BY: map JOB No. 21-81-28-0308
DATE: DCT. 15, 1981 CHECKED BY: EAB SHEET 1 OF 1