

SURVEY OF SPRING SHORT PLAT #3 IN THE N 1/2 OF THE NW 1/4 OF SECTION 34 , T. 2 N. R. 6 E. WM.


51

Page


Surveys

2

Book

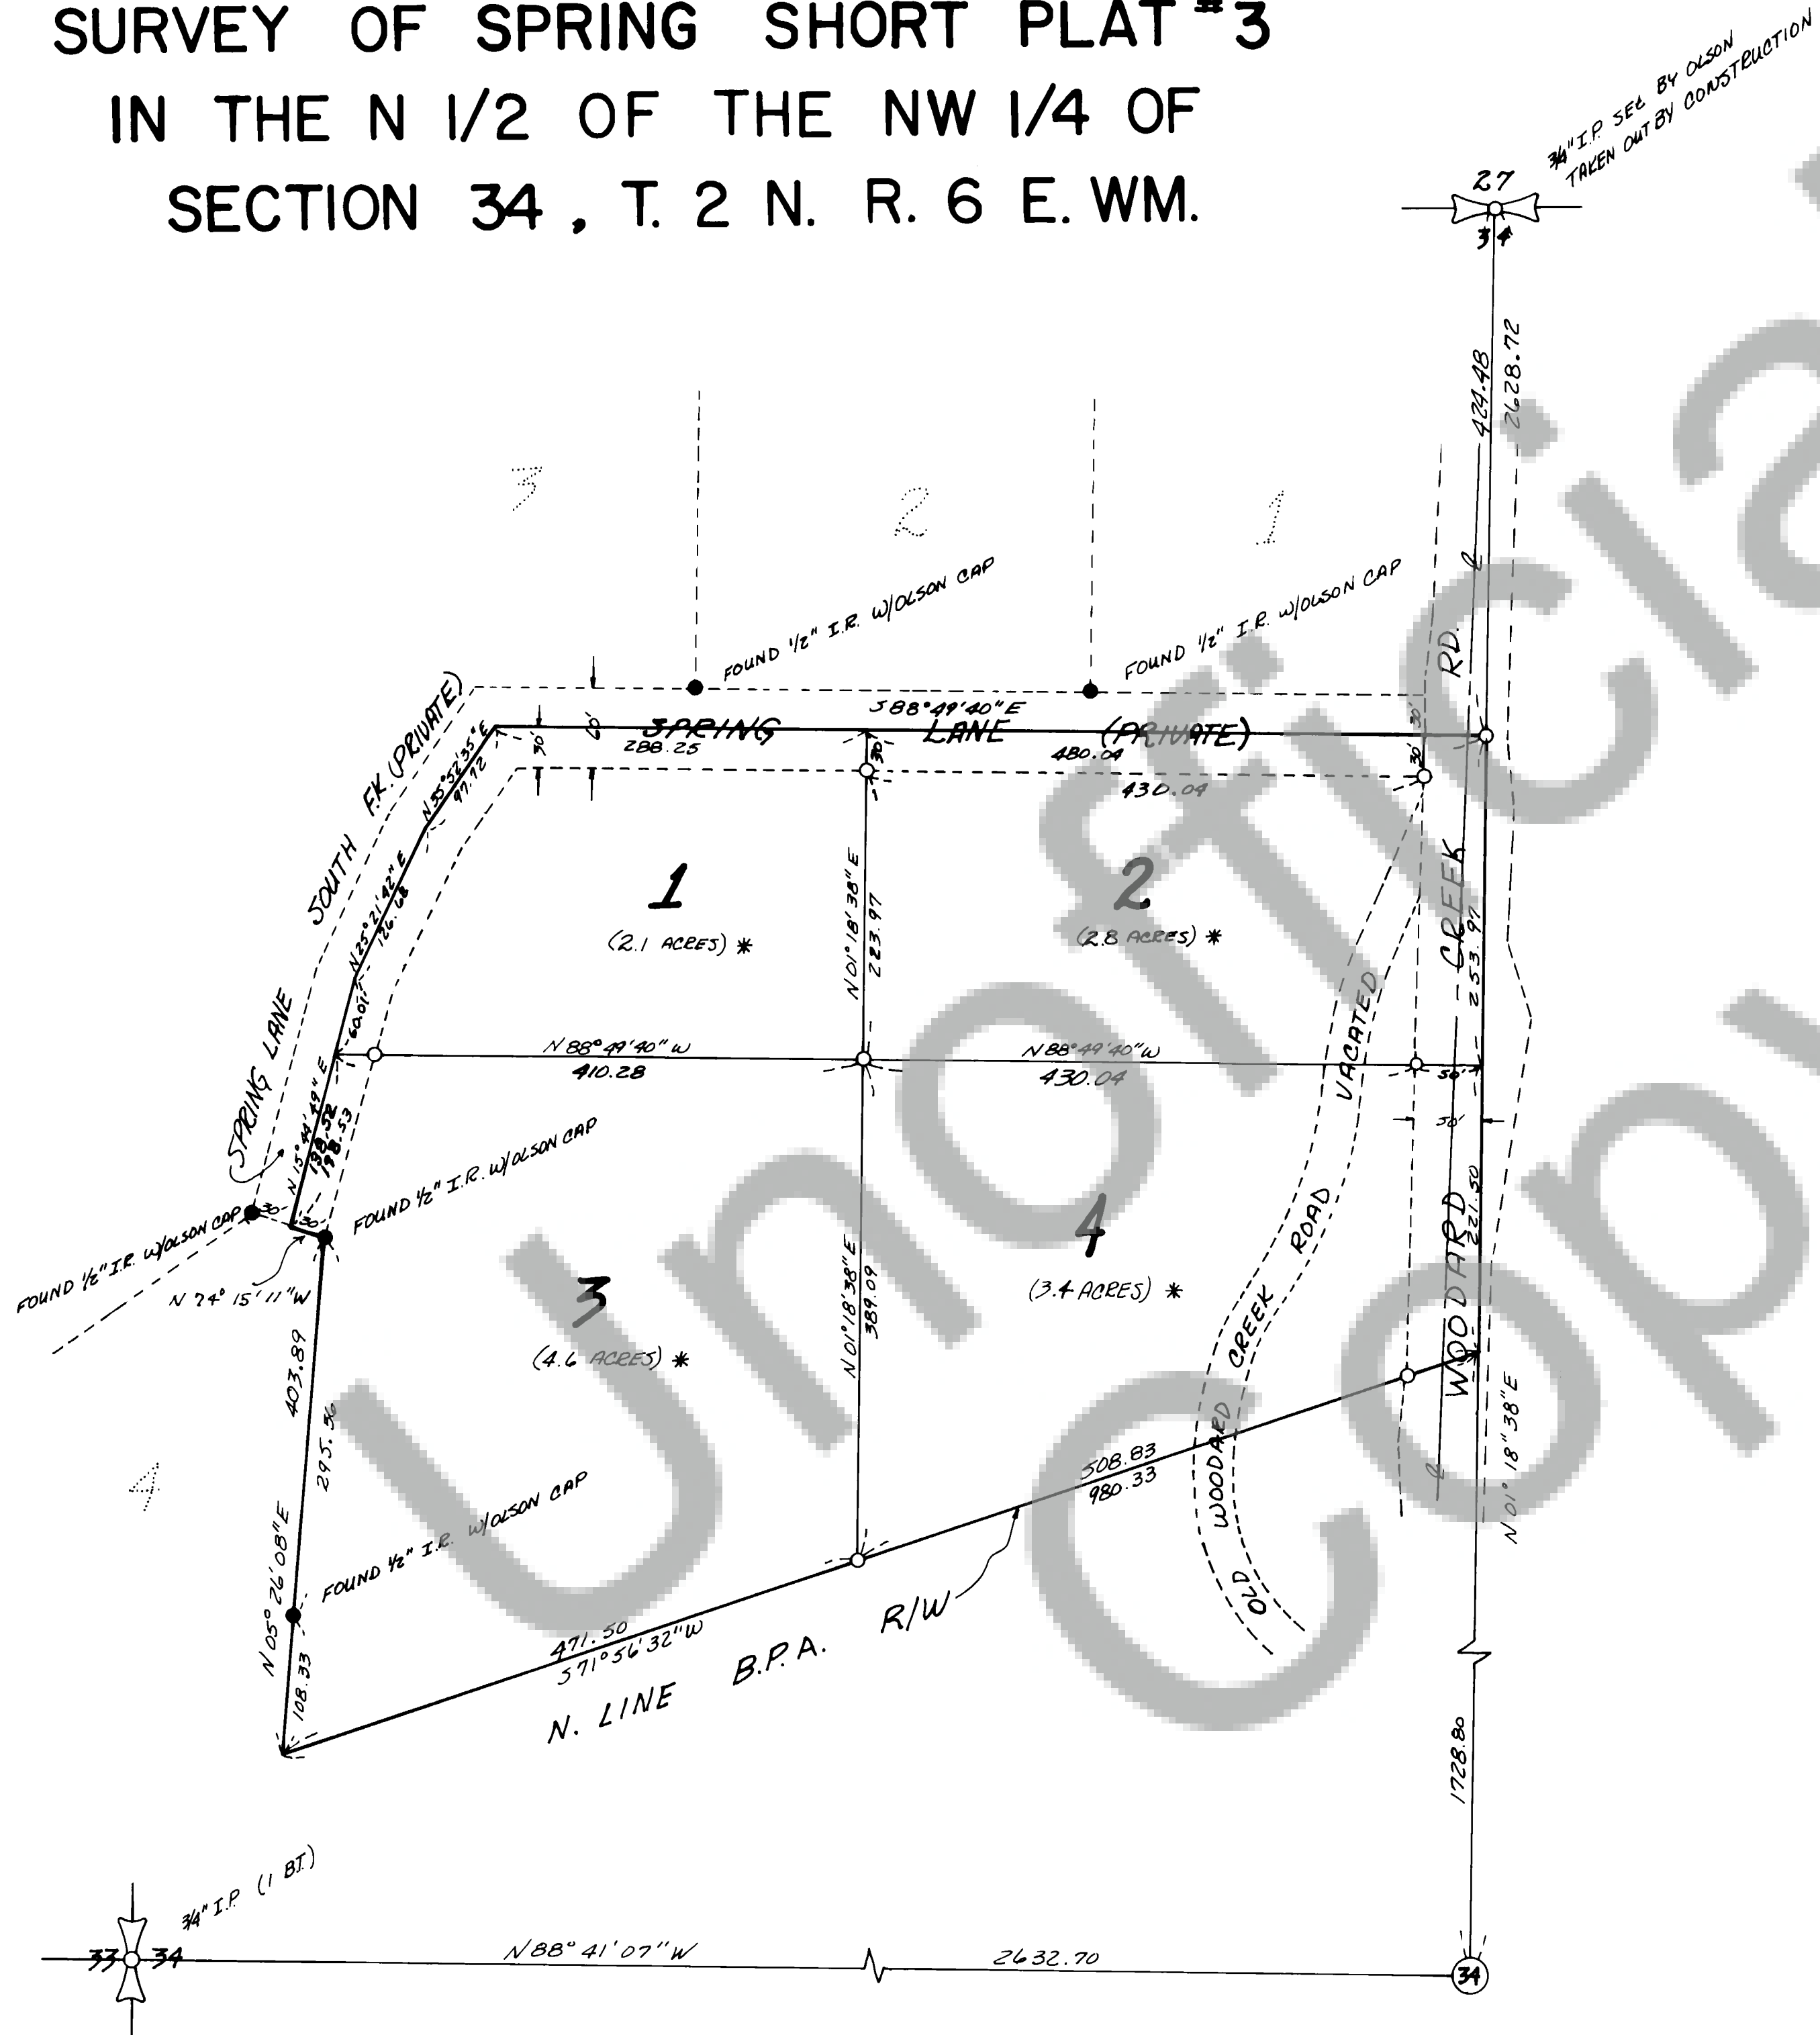

DEED REFERENCE
GRANTOR: JACK & MELBA E. SPRING
GRANTEE: JOHN & CHEVEL M. LAWSON
DATE: JANUARY 15, 1979
NO.: BK. 76 PG. 152

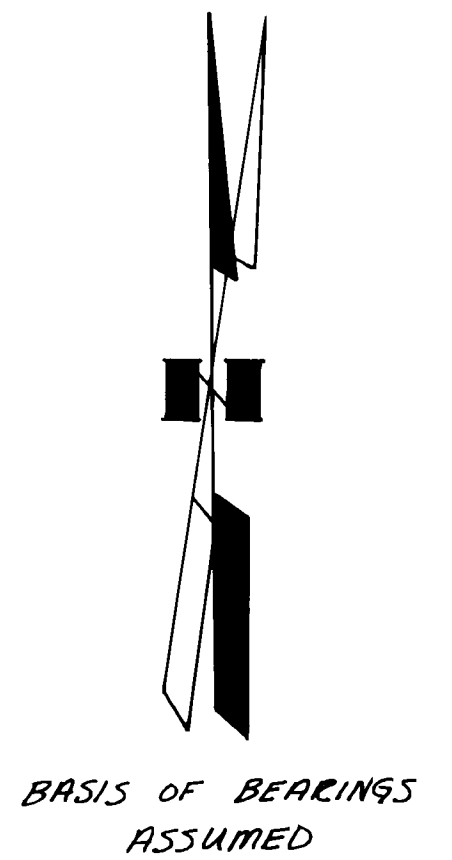

SURVEY REFERENCE
BK. 1 PG. 139

LEGEND
○ = SET 1/2" I.R. W/ PLASTIC CAPS
● = FOUND CORRS
* = ACREAGE INCLUDES ROAD R/W

SURVEYOR'S CERTIFICATE

This map correctly represents a survey made by me or under my direction in conformance with the requirements of the Survey Recording Act at the request of
JOHN G. LAWSON in Dec. 11, 1981.



John G. Lawson
JOHN G. LAWSON 11989
Professional Land Surveyor

AUDITOR'S CERTIFICATE

Filed for record this 26 day of January 1982 at 11:30 A.M.
in Book 2 of Surveys at Page 51 at the request of
LAWSON LAND SURVEYING

E. Mayfield
Deputy County Auditor



LAWSON LAND SURVEYING
Y-PLAZA 14612-A 4th PLAIN RD.
VANCOUVER, WASHINGTON 98662
PHONE 1-(206)-256-8008

SCALE: 1" = 100' DRAWN BY: *MLB* JOB No. 281390206
DATE: DEC. 11, 1981 CHECKED BY: *EDL* SHEET 1 OF 1

LL3A ✓

702026-18-2-1981/7