



THE TRACT OF LAND BEING SURVEYED IS A PORTION OF AN OLD DEED WHICH CONVEYED "25 ACRES IN ONE BODY" (BOOK 2, P. 97). LATER DEEDS REFER TO A POST AT THE INTERSECTION OF THE CASCADE MILITARY ROAD AND THE WEST LINE OF SECTION 11. THE POINT MONUMENTED IS THE INTERSECTION OF THE WEST LINE OF SECTION 11 AND THE APPARENT CENTERLINE OF AN OLD ROAD BED.

W. BARBER SHORT PLAT NO. 1

A PORTION OF GOVT. LOT 1, SEC. 11, T. 1 N., R. 5 E., WM.

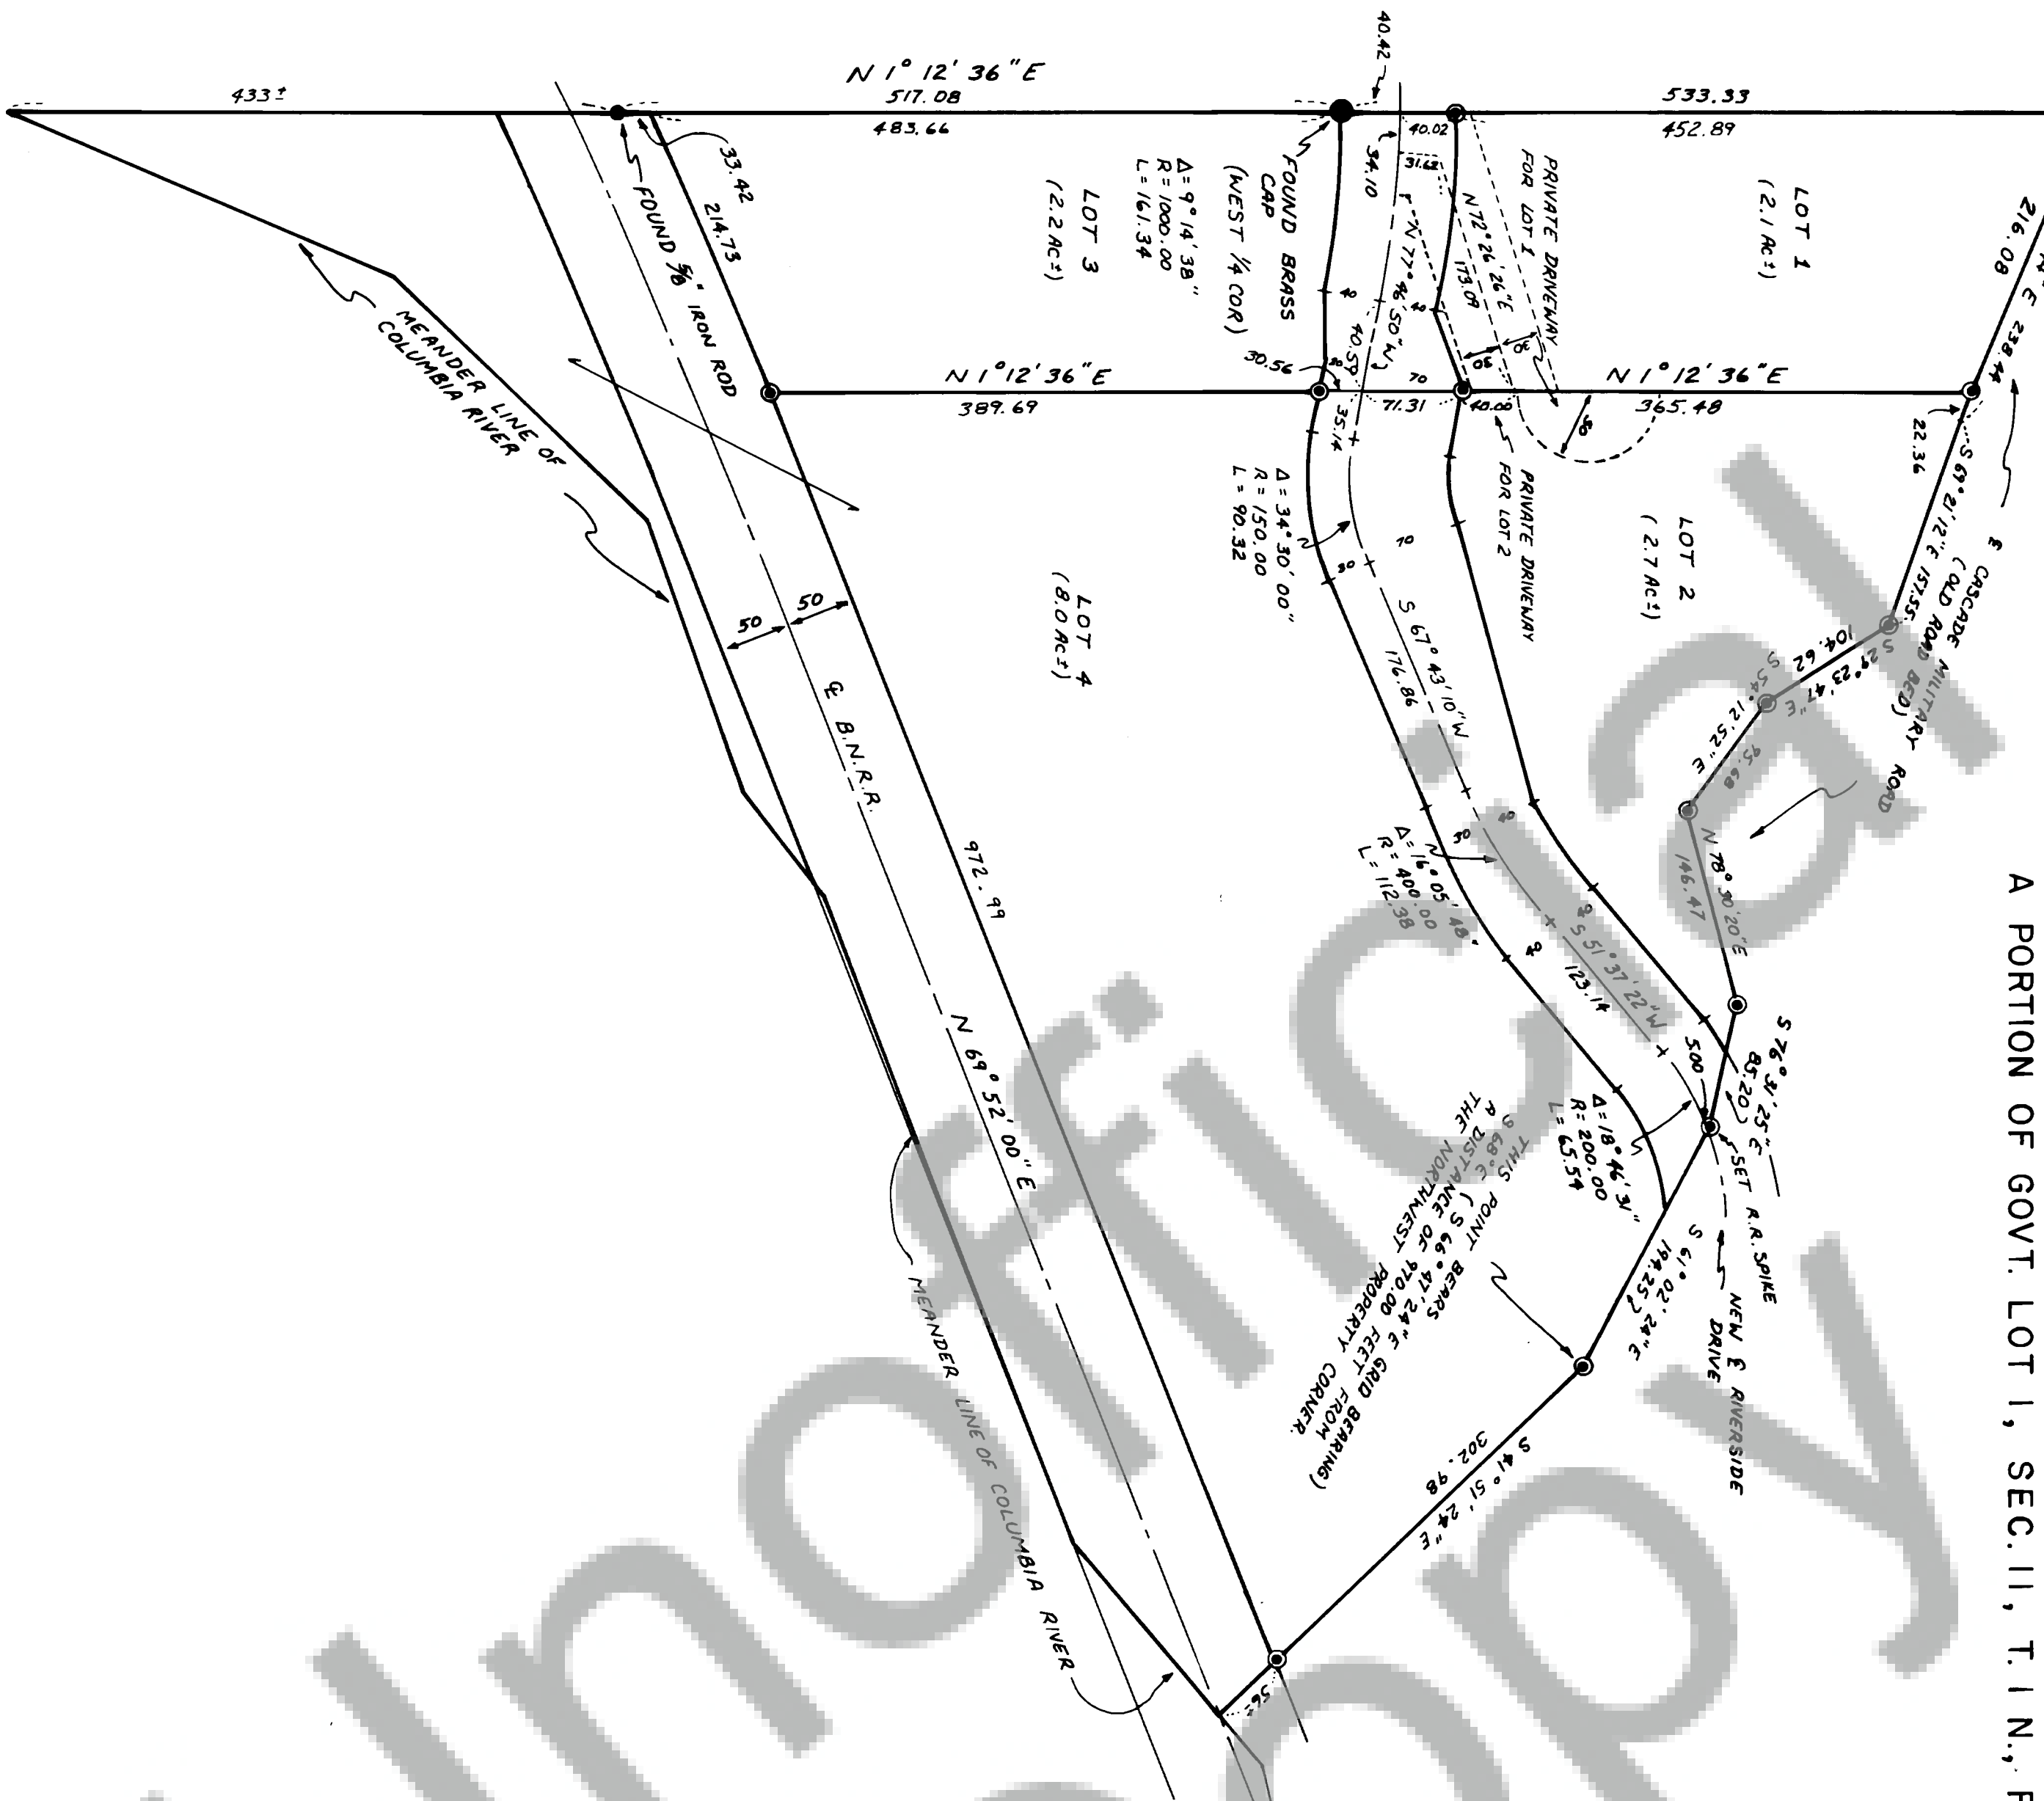

SCALE 1" = 100 FEET
BASIS OF BEARING IS SURVEY
RECORDED IN BOOK 1, PAGE 248
DEED REFERENCE:
GRANTOR: D. GOODE
GRANTEE: W. BARBER
BOOK 65, PAGE 756
● INDICATES THAT 1/2" IRON ROD SET

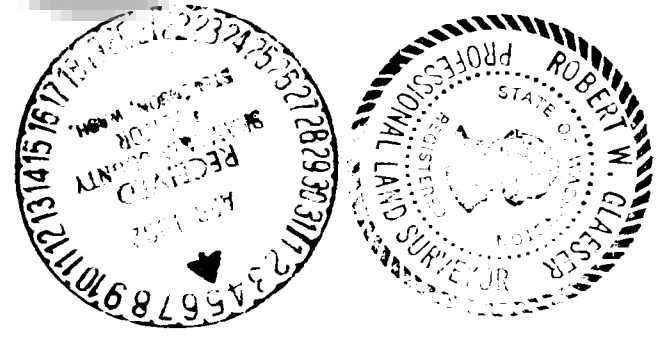

MAR 4 1982

We, the owners of the above tract of land, hereby declare and certify this Short Plat to be true and correct to the best of our abilities, and that this Short Subdivision has been made with our free consent and in accordance with our desires. Further, we dedicate all roads as shown, not noted as private, and waive all claims for damages against any governmental agency arising from the construction and maintenance of said roads.

Owner: James E. Barber

Owner: W. Barber

Notary Public: James E. Barber Date: 2-26-82

This Short Plat has general review for sewage and water. Acceptable sub-surface sewage disposal sites have not been identified. Each lot will require separate review to determine acceptability for on-site sewage disposal. Adequacy of water supply is not guaranteed.

Don Hoggins, Esq. Date: 3/15/82
S.W. Washington Health District

County Engineer: Gwen Webb Date: 3/15/82

All taxes and assessments on property involved with this Short Plat have been paid, discharged or satisfied.

County Treasurer: Barbara Youngling Up Date: 4/5/82

The layout of this Short Subdivision complies with Ordinance 1980-07 requirements, and the Short Plat is approved subject to recording in the Skamania County Auditor's Office.

County Planning Department: Robert P. Lee Date: 4/5/82

Surveyor's Certificate
This map correctly represents a survey made by me or under my direction in conformance with the requirements of the Survey Recording Act at the request of

W. BARBER

in JANUARY 19 82

Robert W. Glasser
Professional Land Surveyor

STATE OF WASHINGTON)
COUNTY OF SKAMANIA)

I hereby certify that the within instrument of writing filed by Planning of Hallmark at 4:15 19 82 was

recorded in Book 3 of Short Plats at Page 26

Recorded by W. Barber
Recorder of Skamania County, Wash.

County Auditor: Barbara Youngling Up

Land within this subdivision shall not be further subdivided for a period of 5 years unless a final plat is filed pursuant to Skamania County Code Title 17, Subdivision, Chapter 17.04 through 17.60 inclusive.