


BOUNDARY SURVEY

A PORTION OF THE NORTH 1/2, N.E. 1/4,
SEC. 19, T. 2 N., R. 5 E., WM.

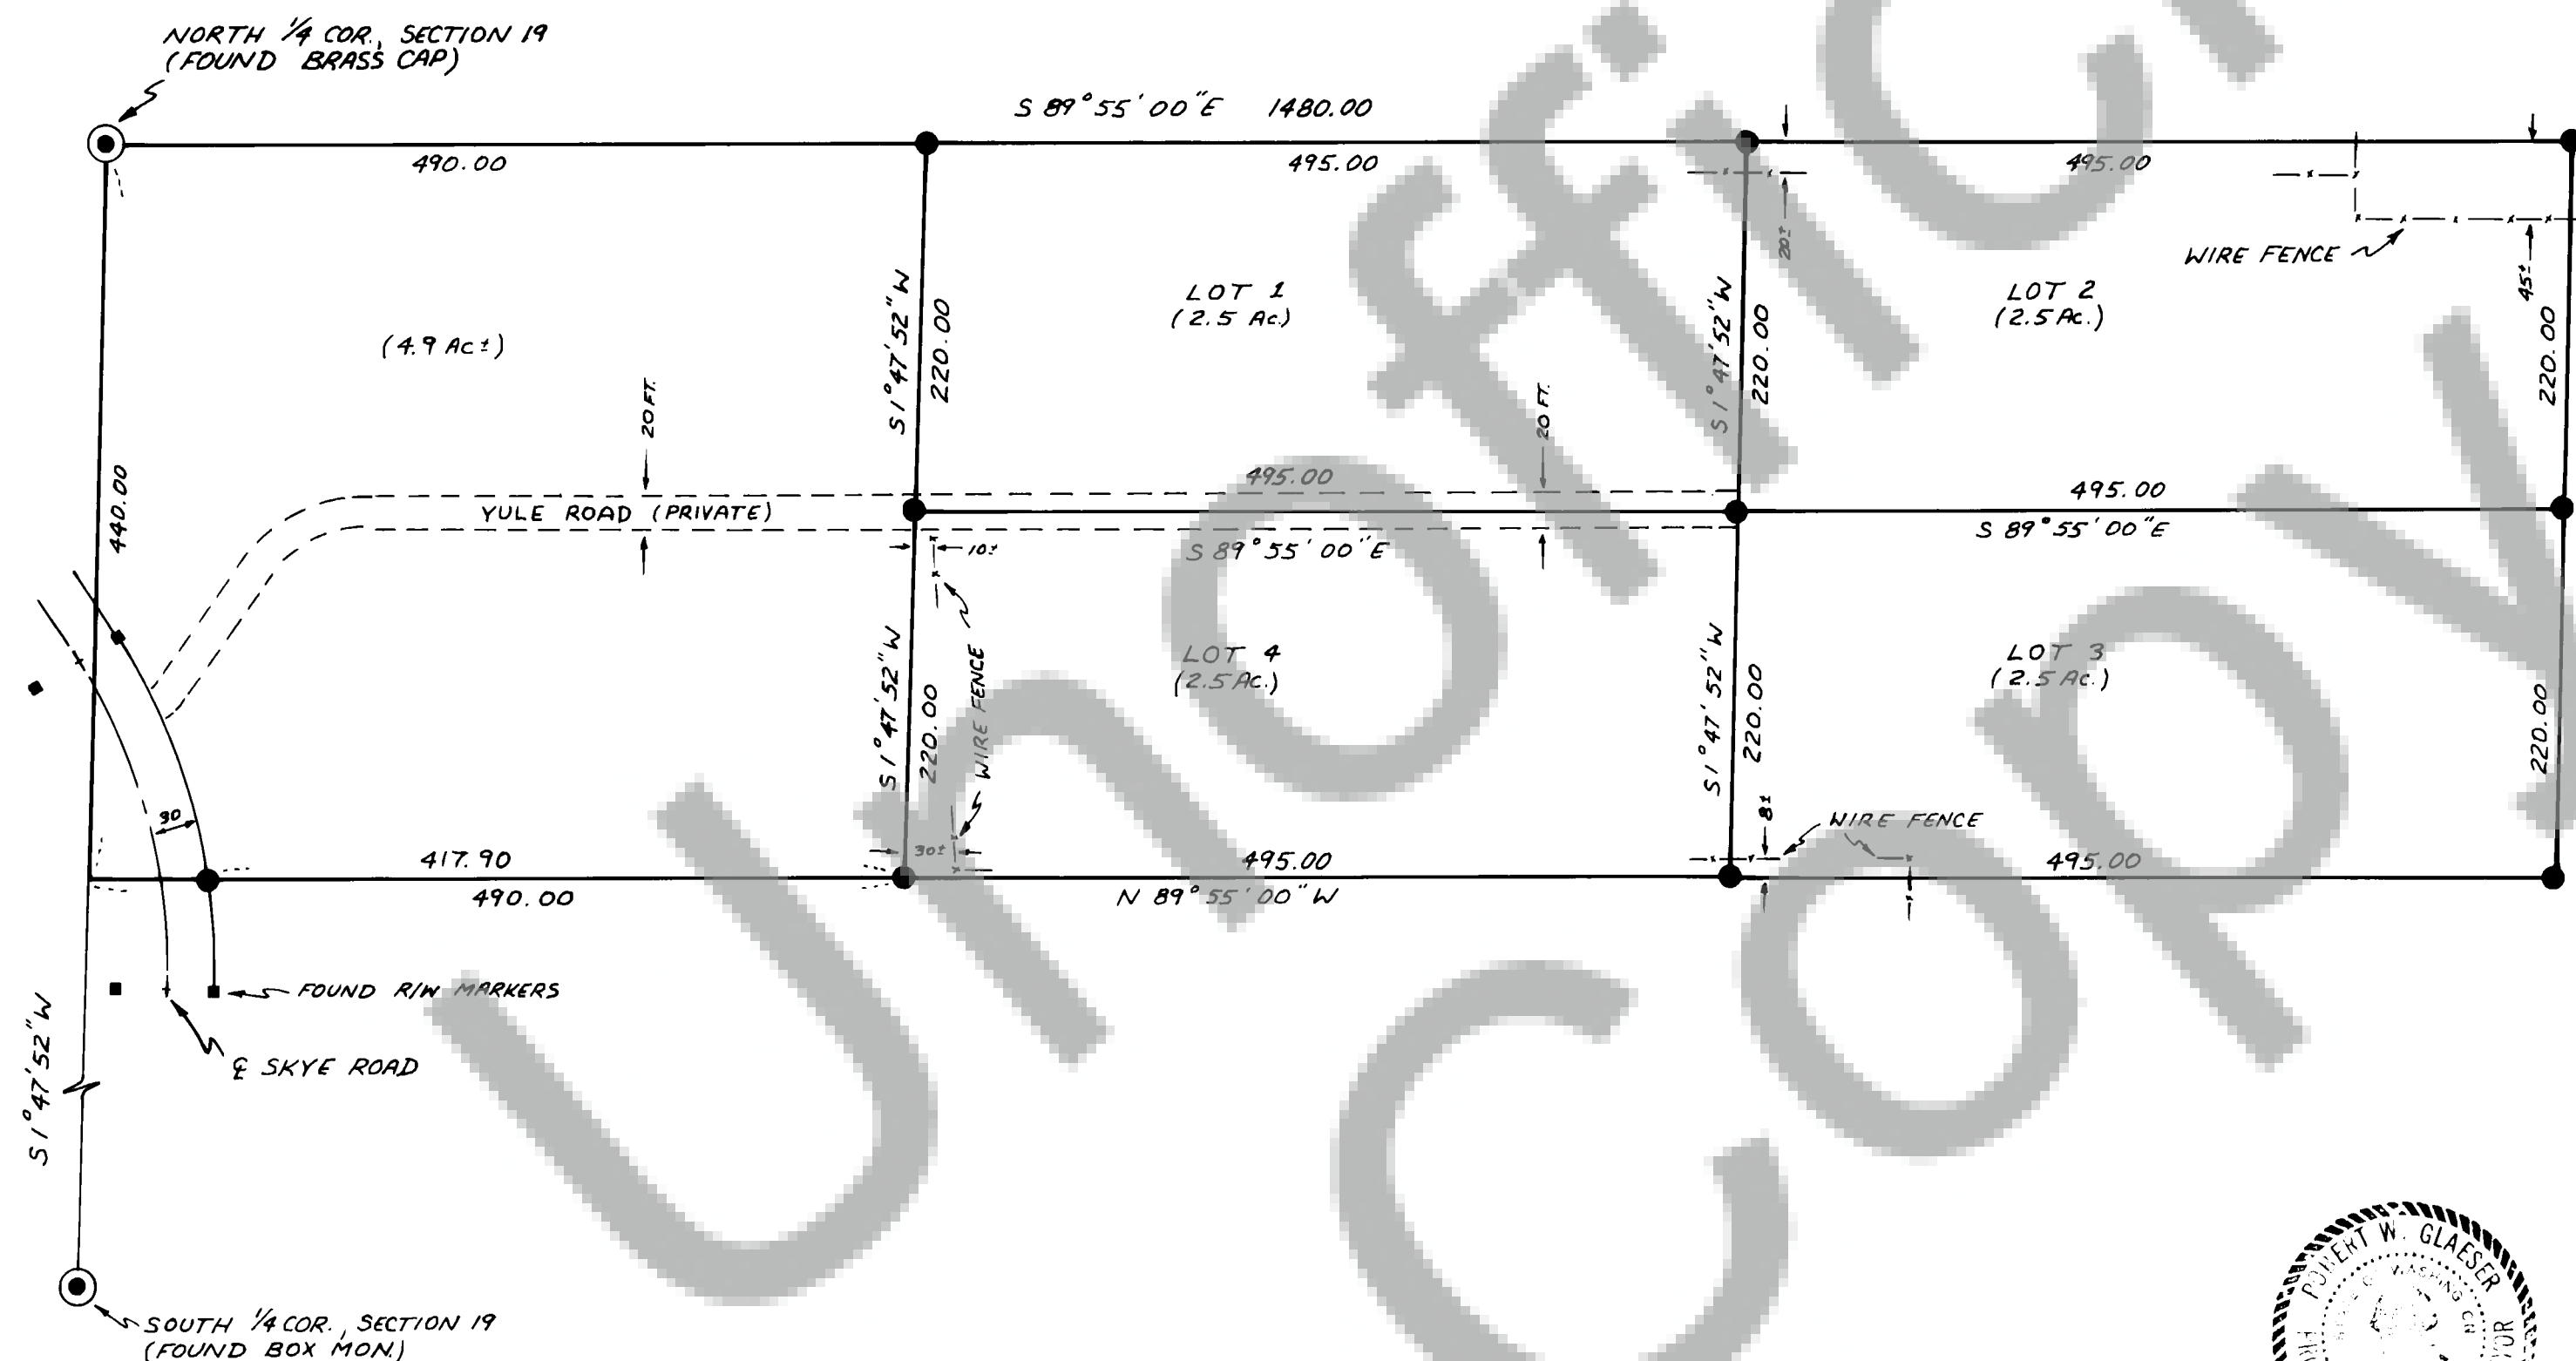

THE POSITION FOR THE N.E. CORNER
OF SECTION 19, WAS CALCULATED
FROM SURVEY RECORDED IN BOOK 1,
PAGE 213.



SCALE 1" = 100 FEET

BASIS OF BEARING, SURVEY
RECORDED IN BOOK 1, PAGE 213

A PORTION OF THIS SURVEY IS THE
YULE SHORT PLAT AS RECORDED
IN BOOK 2, PAGE III OF SHORT
PLATS.

SURVEYOR'S CERTIFICATE

This map correctly represents a survey made by me or under my direction in conform-
ance with the requirements of the Survey Recording Act at the request of

DOUG. DONALD

in MAY 1982

Robert W. Glaeser
Robert W. Glaeser - 15024

AUDITOR'S CERTIFICATE

Filed for record this 20th day of May 1982 at 2:50 P.M.
in Book 2 of Surveys at page 60 at the request of

Robert W. Glaeser

J. Salmeron
Deputy County Auditor



ROBERT W. GLAESER
PROFESSIONAL LAND SURVEYOR
P.O. BOX 496
STEVENSON, WASH. 98648
PH. (509) - 427-8158

Scale 1" = 100' Date _____
Job No. _____ Calc By _____
Drawn By _____
Checked By _____
Sheet 1 of 1