


SURVEY

IN THE
S.W. 1/4 N.W. 1/4 SECTION 16, T.1N., R.5E., W.M.
SKAMANIA COUNTY, WASHINGTON

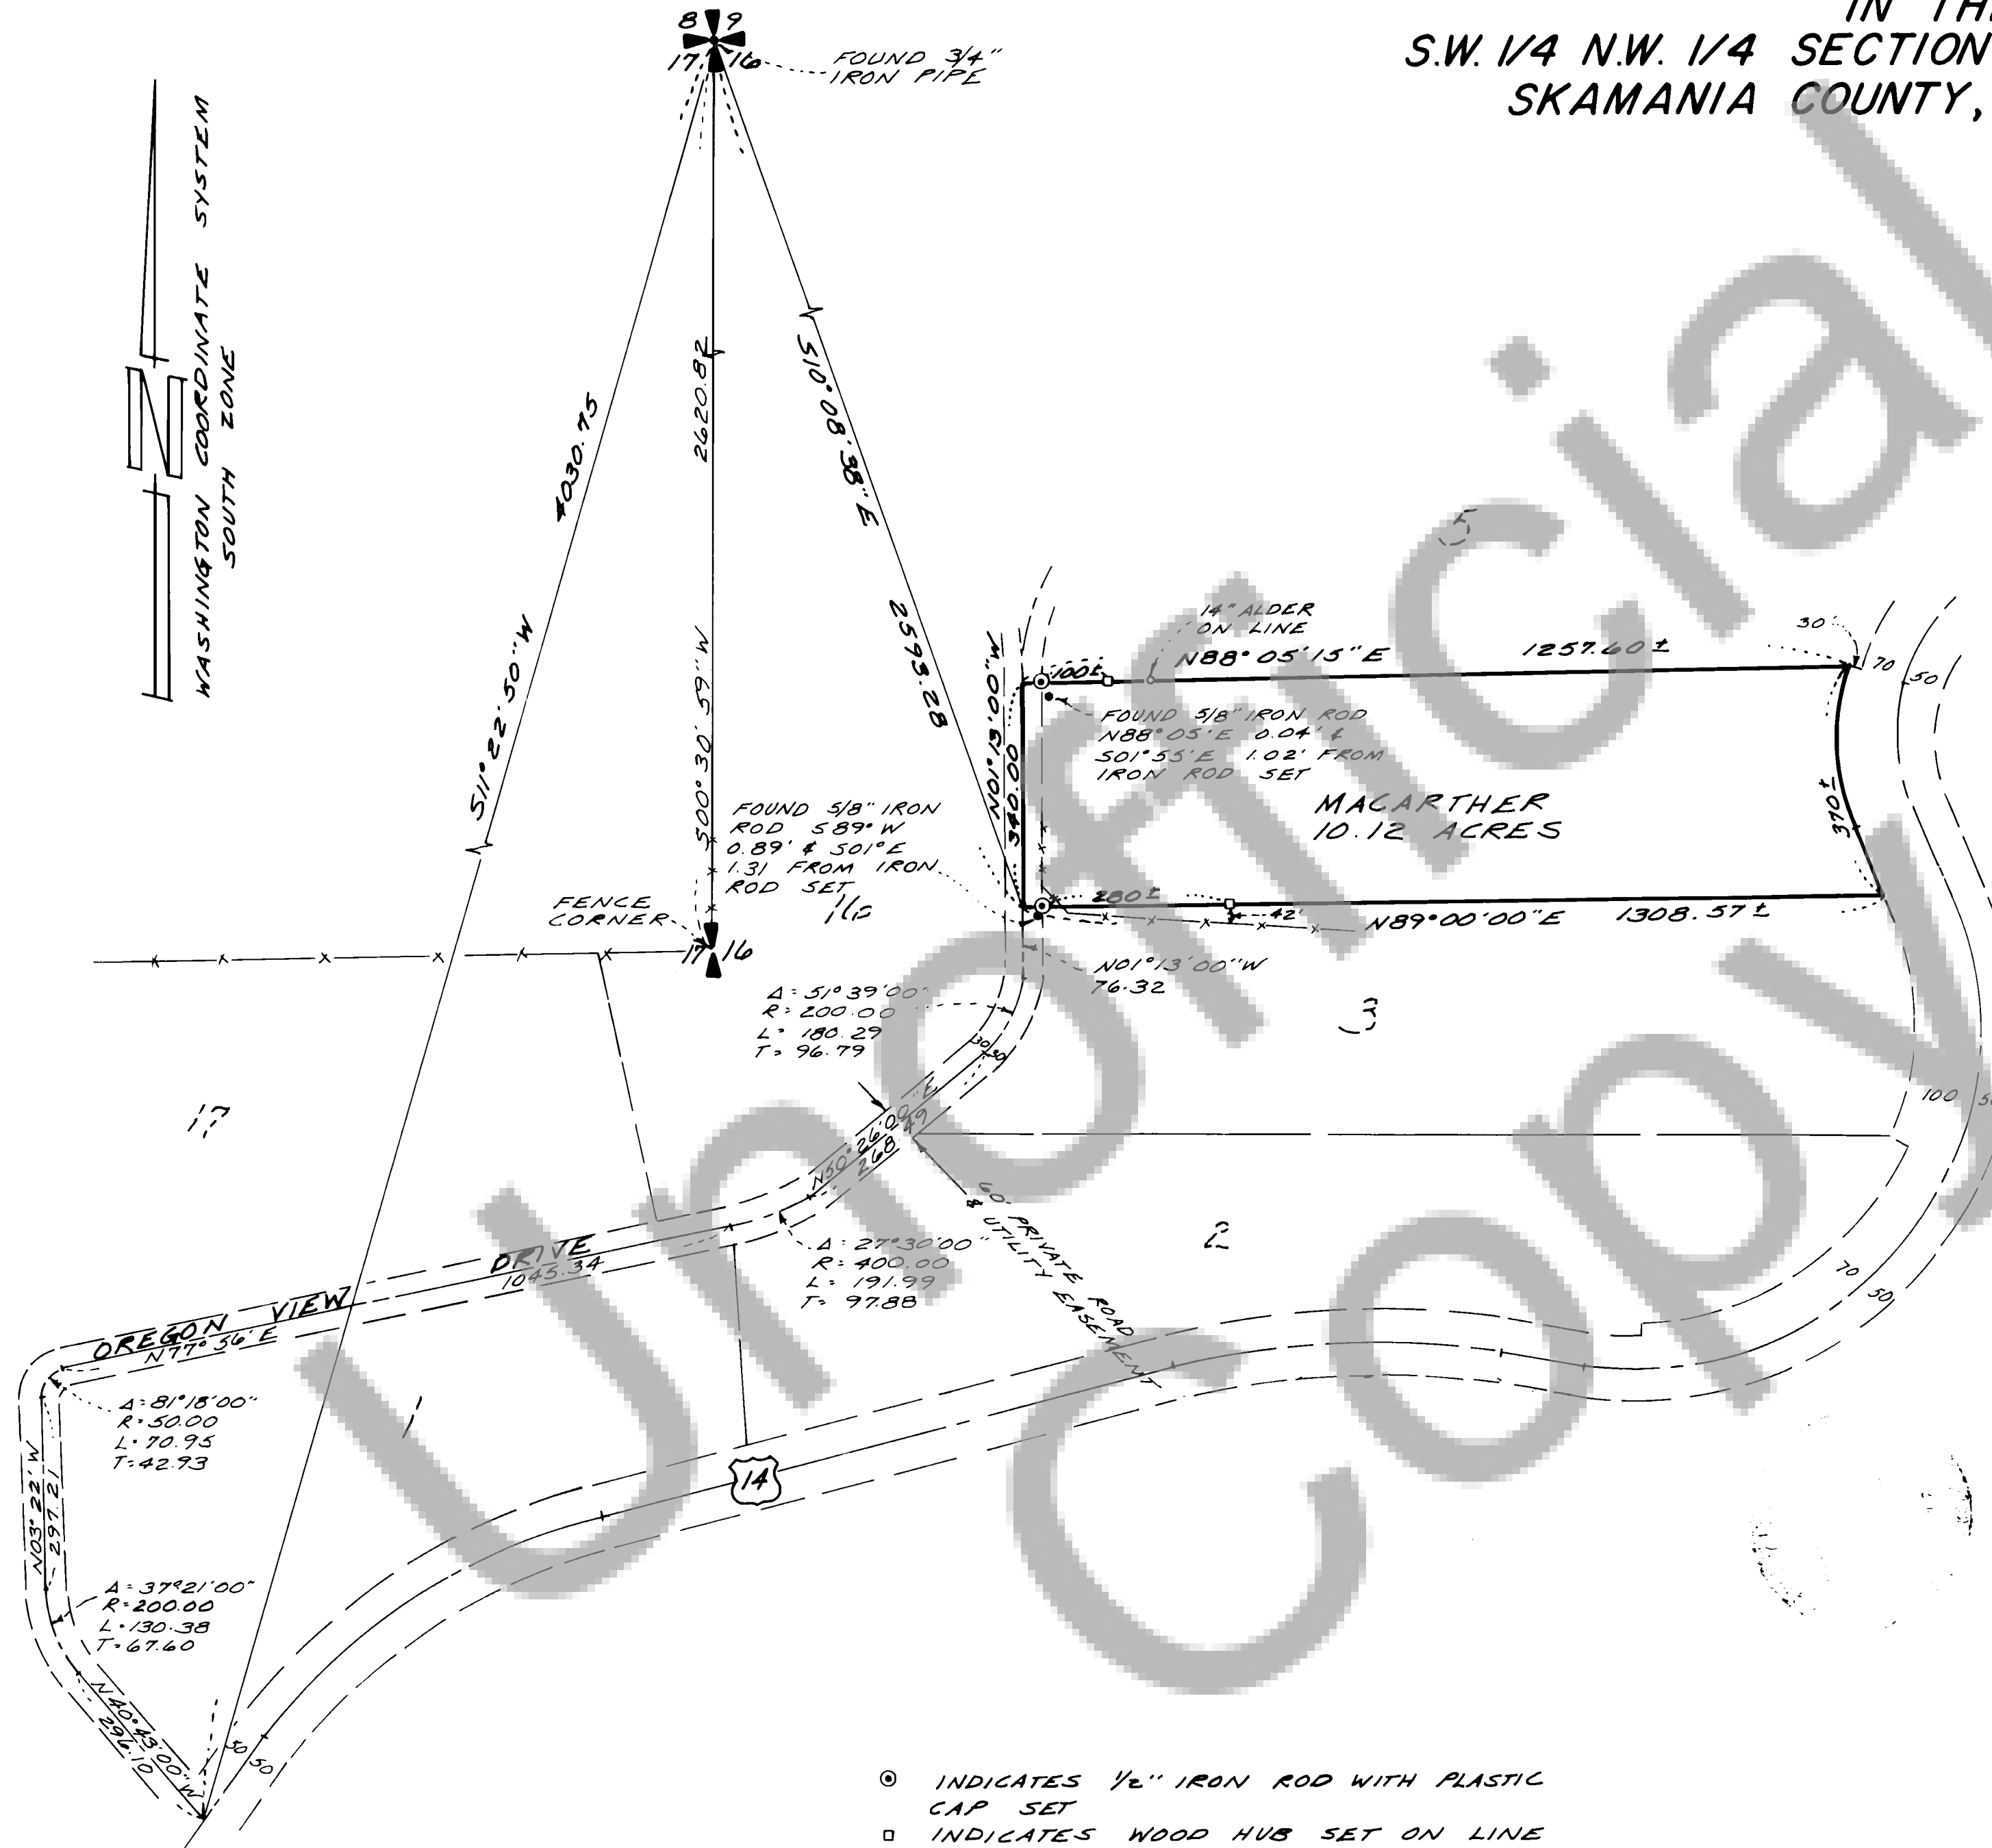

LEGAL DESCRIPTION:
LEONARD TO MACARTHER
VOLUME 80, PAGE 215
AUDITOR'S FILE NO. 92979
RECORDED 8-21-81

SURVEYOR'S CERTIFICATE

This map correctly represents a survey made by me or under my direction in conformance with the requirements of the Survey Recording Act at the request of

LOREN MACARTHER

in FEBRUARY, 1982

(Signed & Sealed) William F. Hagedorn
Registered Land Surveyor

Certificate No. 9579

NOTE: Hagedorn, Inc. makes no warranties as to matters of unwritten title such as acquiescence, estoppel, adverse possession, etc.

AUDITOR'S CERTIFICATE

Filed for record this 27th day of May, 1982
at 3:00 P.M. in book 2 of surveys at page 61 at the request
of Hagedorn, Inc.

(Signed) J. Salomon
Deputy County Auditor

Scale: 1" = 200'
Date: 2-22-82
Job No. 82-27
Calc. By: CEW
Drawn By: RJP
Checked By: B.C.M.
Sheet 1 of 1

HAGEDORN, INC.

1924 Broadway Vancouver, Wash.
1017 Washington Way Longview, Wash.
Ph. (206) 696-4428, Vancouver
(206) 425-1181, Longview
(503) 283-6778, Portland, Or.
LAND SURVEYORS: Subdivision, Boundaries, Control,
Topography, Construction Surveys, & Road Layout

