


SURVEY

IN THE
EAST 1/2 N.E. 1/4 N.E. 1/4 SECTION 32, T.2N., R.6E., W.M.,
SKAMANIA COUNTY, WASHINGTON

CURVE DATA:

- | | |
|---|--|
| ① $\Delta = 36^{\circ}47'48''$
$R = 100.00$
$L = 64.22$ | ⑥ $\Delta = 19^{\circ}15'42''$
$R = 100.00$
$L = 33.62$ |
| ② $\Delta = 49^{\circ}41'00''$
$R = 100.00$
$L = 86.71$ | ⑦ $\Delta = 47^{\circ}45'00''$
$R = 75.00$
$L = 62.51$ |
| ③ $\Delta = 108^{\circ}46'00''$
$R = 30.00$
$L = 56.95$ | ⑧ $\Delta = 30^{\circ}34'00''$
$R = 250.00$
$L = 133.37$ |
| ④ $\Delta = 14^{\circ}58'00''$
$R = 100.00$
$L = 26.12$ | |
| ⑤ $\Delta = 111^{\circ}02'18''$
$R = 40.00$
$L = 77.52$ | |

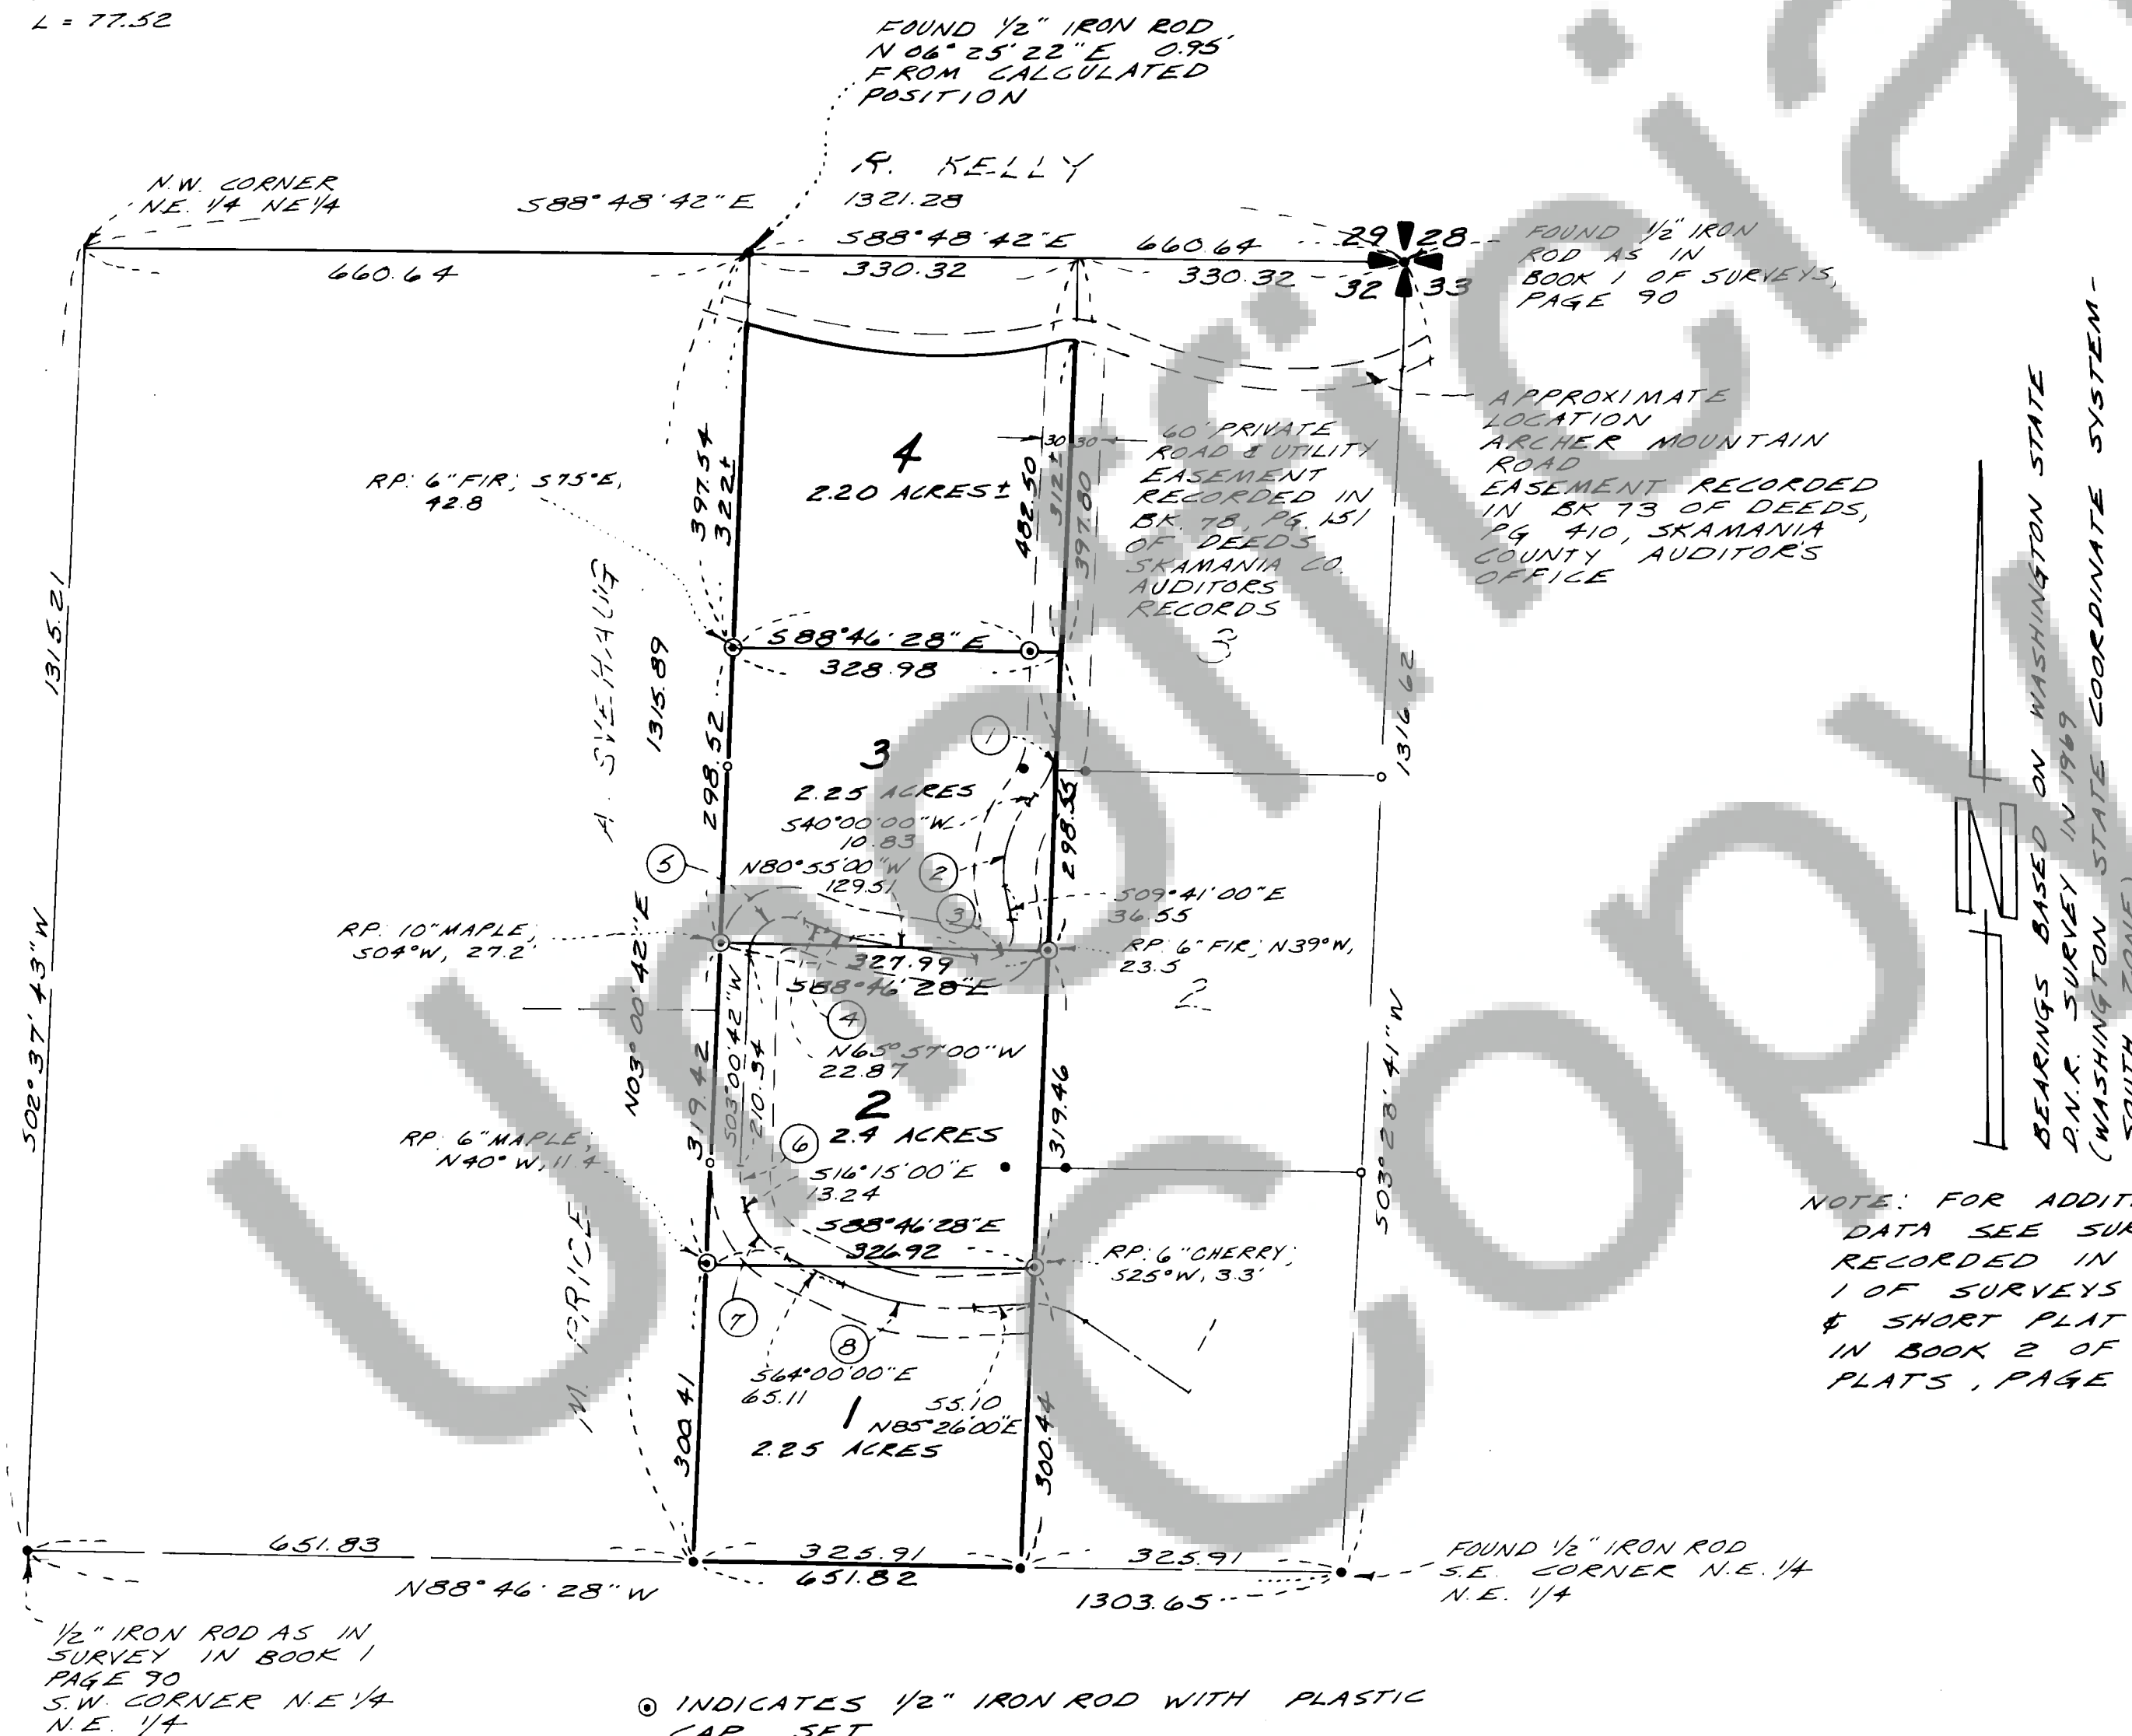

SURVEYOR'S CERTIFICATE

This map correctly represents a survey made by me or under my direction in conformance with the requirements of the Survey Recording Act at the request of _____

ROBERT DEVILLERS

in JANUARY, 1982

(Signed & Sealed) William F. Hagedorn
Registered Land Surveyor

Certificate No. 9577

NOTE: FOR ADDITIONAL
DATA SEE SURVEY
RECORDED IN BOOK
1 OF SURVEYS PAGE 204
& SHORT PLAT RECORDED
IN BOOK 2 OF SHORT
PLATS, PAGE 190-A.

NOTE: Hagedorn, Inc. makes no warranties as to matters of unwritten title such as acquiescence, estoppel, adverse possession, etc.

AUDITOR'S CERTIFICATE

Filed for record this 27th day of May, 1982
at 3:00 P.M. in book 2 of surveys at page 63 at the request
of Hagedorn, Inc.

(Signed) Hagedorn
Deputy County Auditor

Scale: 1"=150'
Date: 1-19-82
Job No. 82-7
Calc. By MSM
Drawn By RJP
Checked By CBW
Sheet 1 of 1

HAGEDORN, INC.

1924 Broadway Vancouver, Wash.
1017 Washington Way Longview, Wash.

Ph. (206) 696-4428, Vancouver
(206) 425-1181, Longview
(503) 283-6778, Portland, Or.

LAND SURVEYORS: Subdivision, Boundaries, Control,
Topography, Construction Surveys, & Road Layout

- ③ INDICATES 1/2" IRON ROD WITH PLASTIC CAP SET
- INDICATES 1/2" IRON ROD FOUND AS SET IN SURVEY RECORDED IN BOOK 1, PAGE 204.
- 1/2" IRON ROD AS NOTED IN SHORT PLAT N^o 91417 RECORDED IN BK 2 OF SHORT PLATS, PG 190-A WERE INDICATED TO HAVE BEEN SET. THESE RODS HAVE NOT BEEN SET