


94190

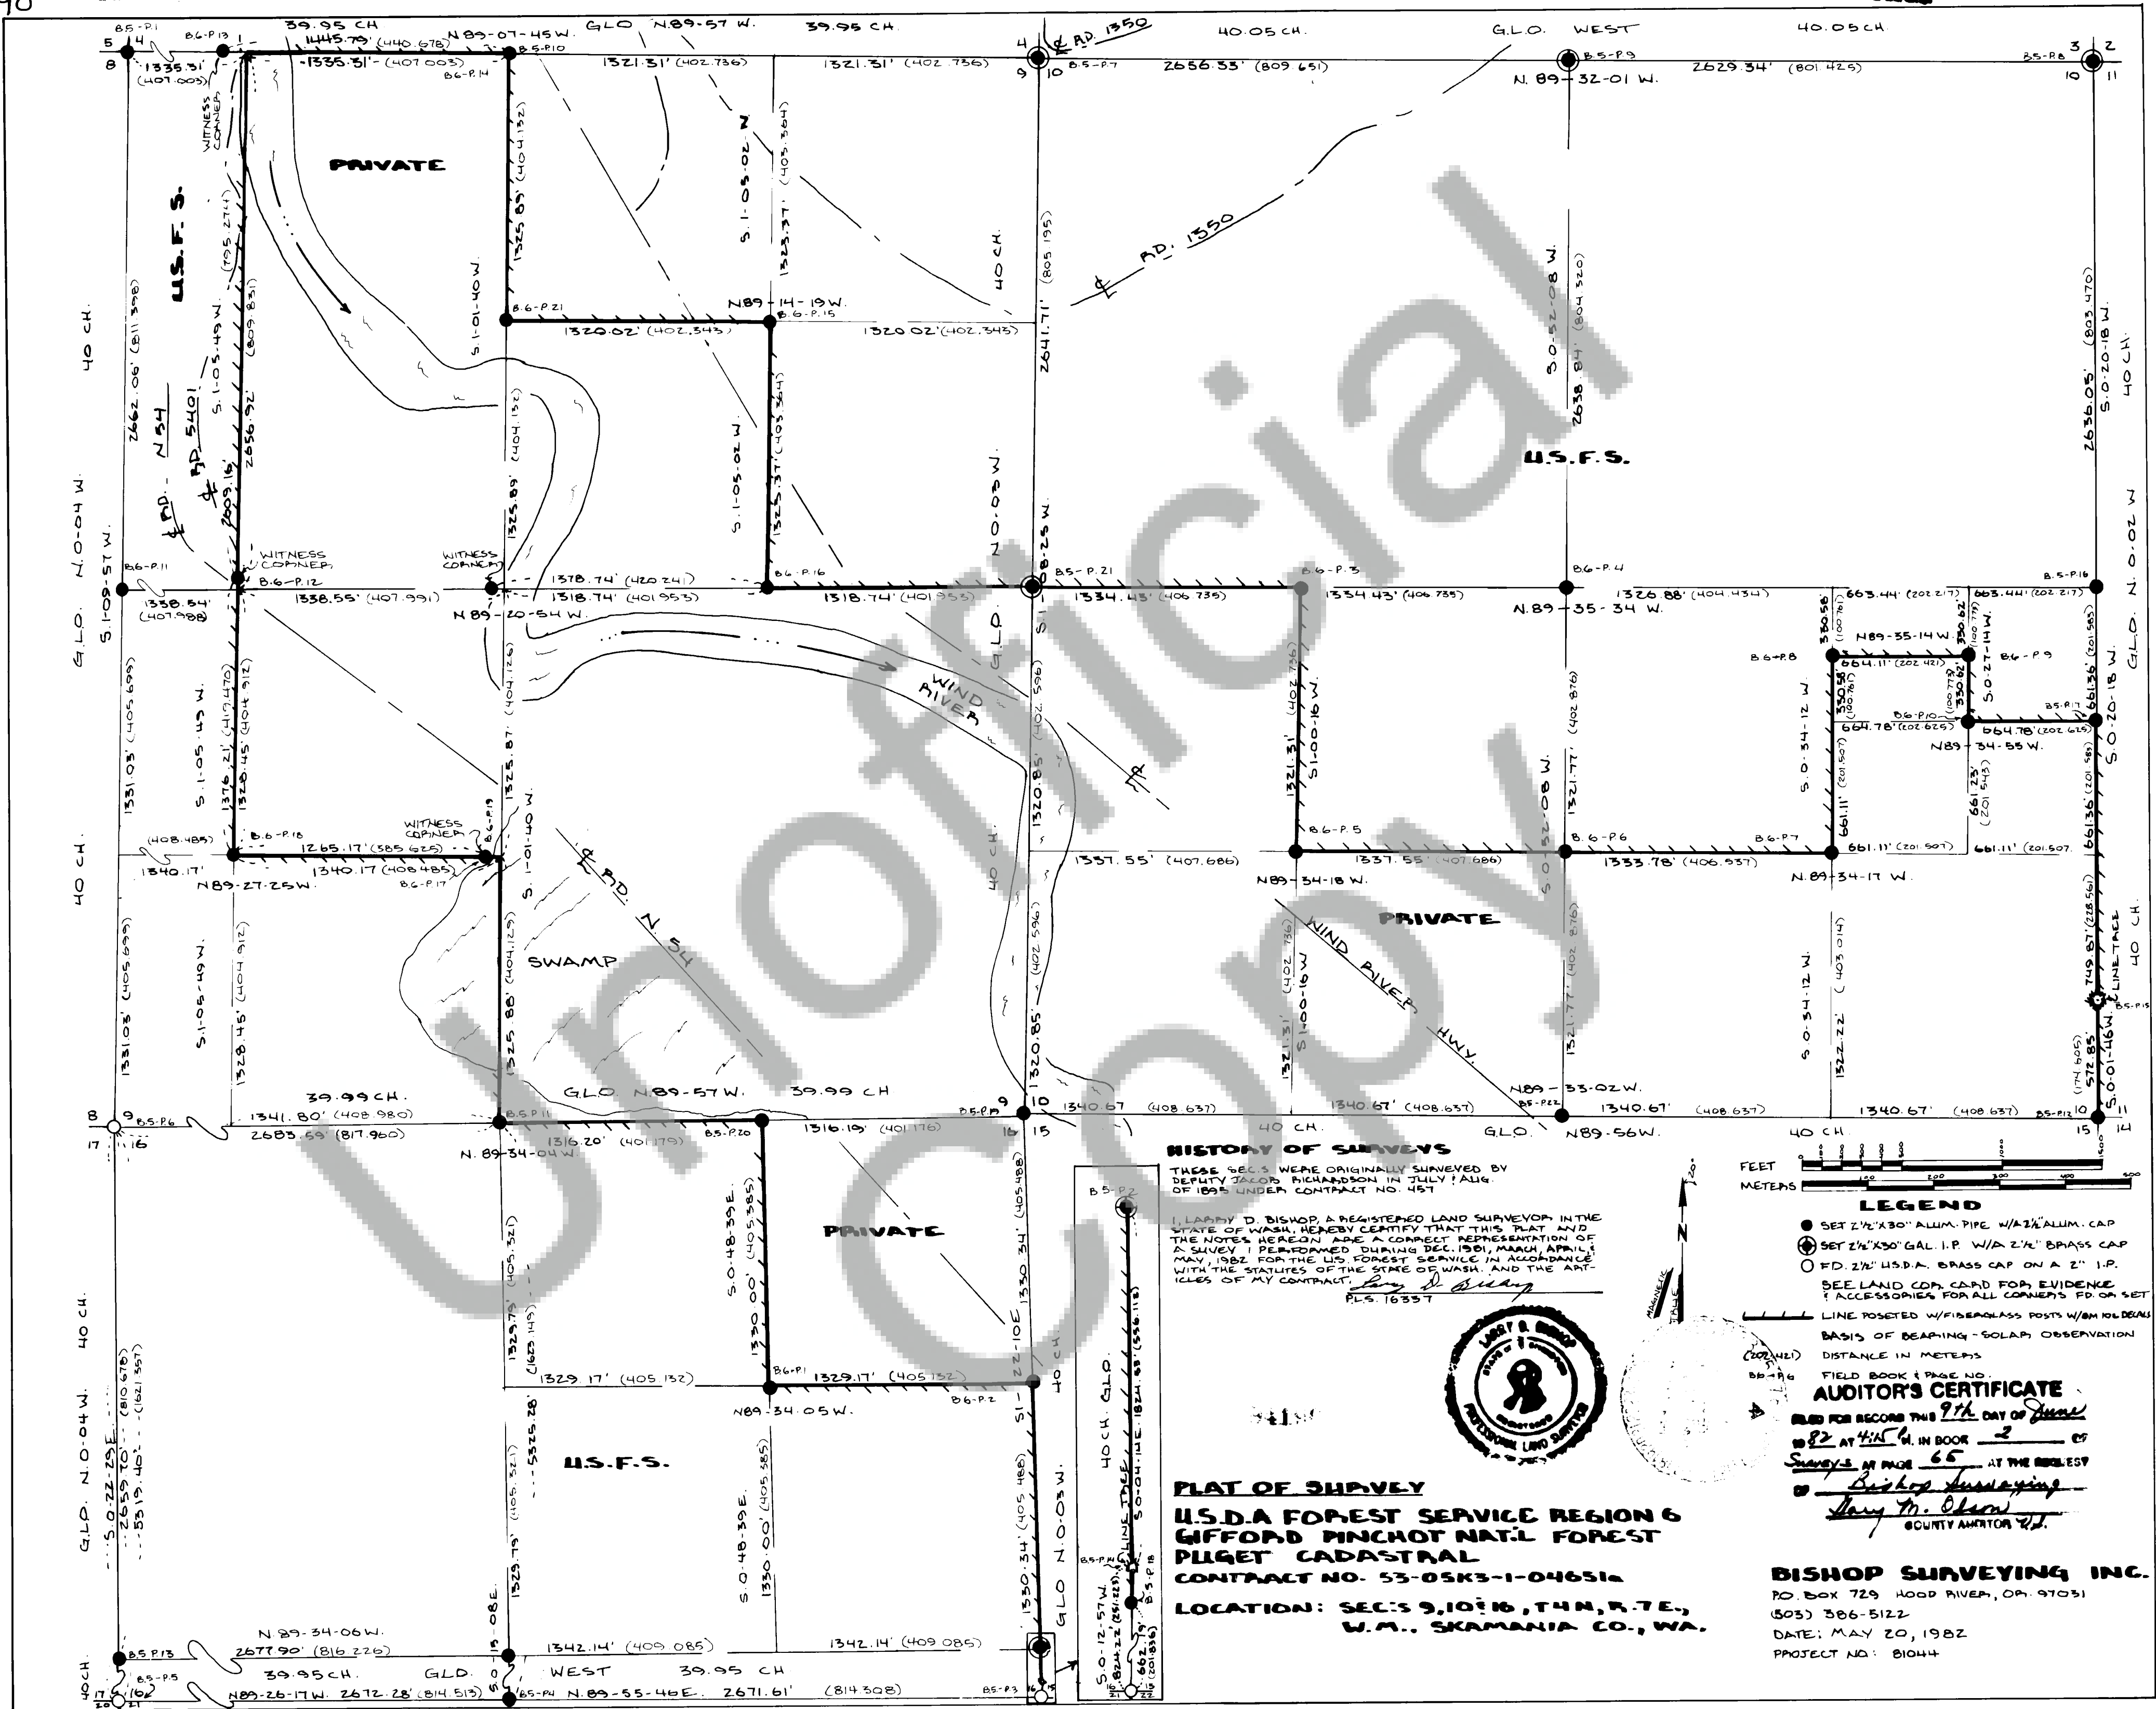

HISTORY OF SURVEYS

THESE SECS. WERE ORIGINALLY SURVEYED BY DEPUTY JACOB RICHARDSON IN JULY 1 AUG. OF 1895 UNDER CONTRACT NO. 457

I, LARRY D. BISHOP, A REGISTERED LAND SURVEYOR IN THE STATE OF WASH., HEREBY CERTIFY THAT THIS PLAT AND THE NOTES HEREON ARE A CORRECT REPRESENTATION OF A SURVEY I PERFORMED DURING DEC. 1901, MARCH, APRIL & MAY, 1902 FOR THE U.S. FOREST SERVICE IN ACCORDANCE WITH THE STATUTES OF THE STATE OF WASH. AND THE ARTICLES OF MY CONTRACT.


Larry D. Bishop
P.L.S. 16357



PLAT OF SHAWLEY

U.S.D.A. FOREST SERVICE REGION 6
GIFFORD PINCHOT NAT'L FOREST
PUGET CADASTRAL
CONTRACT NO. 53-05K3-1-046316

LOCATION: SECS 9, 10, 16, 14 N, R. 7 E,
W.M., SKAMANIA CO., WA.

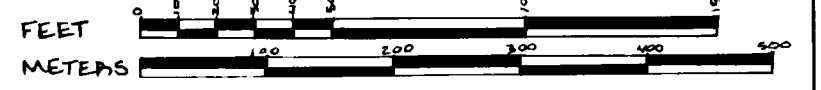

LEGEND

- SET 2 1/2" X 30" ALUM. PIPE W/ 1/2" ALUM. CAP
- SET 2 1/2" X 30" GAL. I.P. W/ 1/2" BRASS CAP
- FD 2 1/2" U.S.D.A. BRASS CAP ON A 2" I.P.
- SEE LAND COR. CARD FOR EVIDENCE & ACCESSORIES FOR ALL CORNERS FD OR SET
- LINE POSTED W/ FIBERGLASS POSTS W/ 8M HOLE DIALS
- BASIS OF BEARING - SOLAR OBSERVATION
- DISTANCE IN METERS
- FIELD BOOK & PAGE NO.

AUDITOR'S CERTIFICATE

READ FOR RECORD THIS 9th DAY OF June
1902 AT 4:16 P.M. IN BOOK 2 OF
SURVEYS IN PAGE 65 AT THE REQUEST
of *Larry M. Bishop*
COUNTY AUDITOR

BISHOP SURVEYING INC.
P.O. BOX 729 WOOD RIVER, OR. 97031
(503) 386-5122
DATE: MAY 20, 1982
PROJECT NO.: 81044