

94276

U.S.F.S.

RES 20-1808(9-77)


BOOK 7/5 PAGE 24

LAND CORNER RECORD

T. 7 N, R. 5 E, W.M. County: SHAMANIA
 Segregated Surveys: Corner Code No. E-13
 Name: ~~SET 4~~ SOUTH-WEST SECTION 3, Corner No. 1
 DLC, HES, Tract, Mining Claim, Indian Allotment, Federal Reserve, Townsite.

1. History of Corner Establishment and Subsequent Restoration:


ORIGINALLY SET BY GLO
 RE-SET BY WASH DNR, 1970

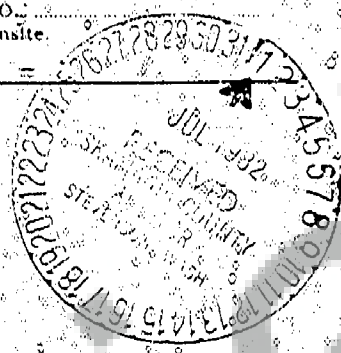

2. Description of Evidence Found: DOWNED 42" HEMLOCK STUMP, $S38\frac{1}{2}^{\circ}W$, 22' 44", VISIBLE SCRIBE
 30" HEMLOCK STUMP, $N71^{\circ}E$, 5' 28", NO VISIBLE SCRIBE, FITS GLO CALLS
 18" ~~WHITE~~ ^{SILVER} FIR STUMP, $S13\frac{1}{2}^{\circ}E$, 32' 34", VISIBLE SCRIBE
 DOWNED 14" ~~WHITE~~ ^{SILVER} FIR STUMP, $N30^{\circ}W$, 17' 32", NO VISIBLE SCRIBE, FITS GLO CALLS
 12" SILVER FIR, $N1^{\circ}W$, 51' 13", DNR TAG
 16" SILVER FIR, $N83^{\circ}W$, 162', WEYERHAEUSER TAG
 10" SILVER FIR, $S59^{\circ}W$, 74', DNR TAG, USFS LOCATION TAG
 48" SILVER FIR, $S5^{\circ}W$, 243', WEYERHAEUSER TAG
 20" SILVER FIR, $S22^{\circ}E$, 66', DNR TAG

SEE DIAGRAM
 BELOW FOR MON. DESC.

3. Describe Monument, Accessories and Corollary Data to Perpetuate this Corner Location, Diagram corner and indicate meridian and reference to map of record. Surveyor's Field Book No. 161-1 Page No. 21 Date of work 6-16-82

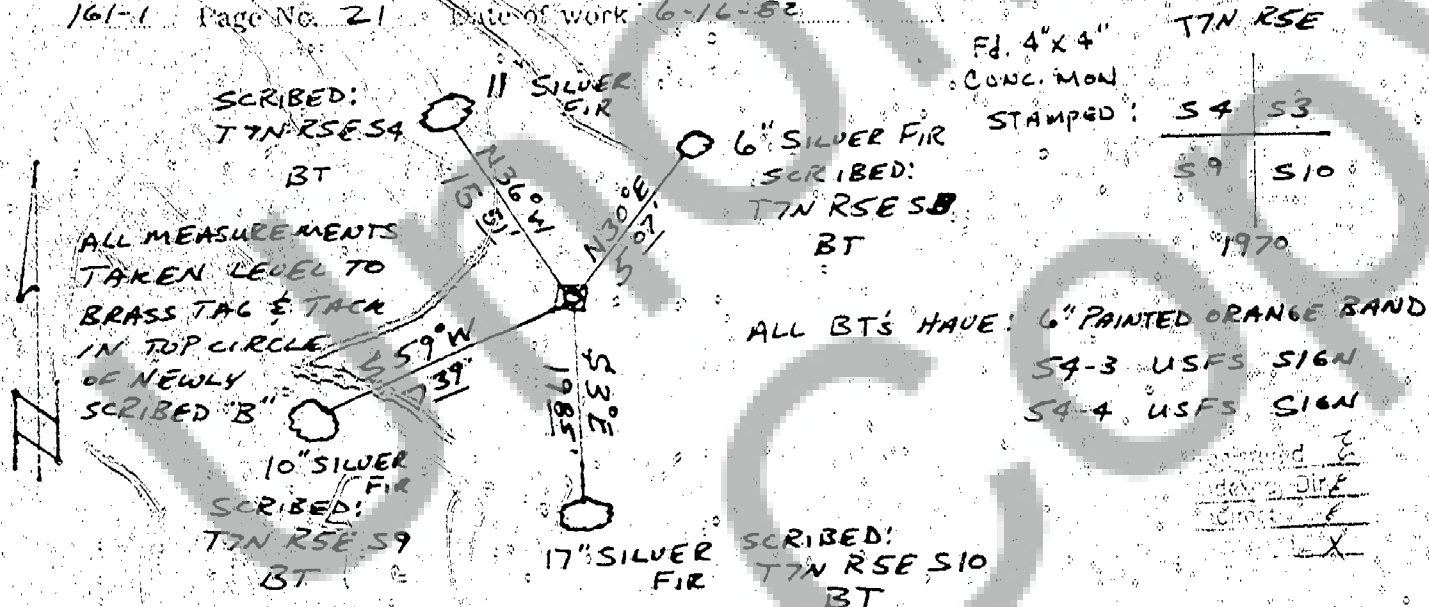

Washington Plane Coordinates: Zone, Y, X
 Order Accuracy: Derived From:
 Pin Pointed on Photo No. Date Located at

SURVEYOR'S CERTIFICATE

This corner record correctly represents work performed by me or under my direction in compliance with the provisions of Chapter 50, Laws of 1973. Date June 25, 1982

Signature: Michael G. Haller Certificate No. 1515652

94276

AUDITOR'S CERTIFICATE

Filed for record this 7 day of July 1982 at 11 A.M. In Book 7/5 of the Shamania at page 24 at the request of Michael G. Haller

Signature: Larry M. Olson
 County Auditor