


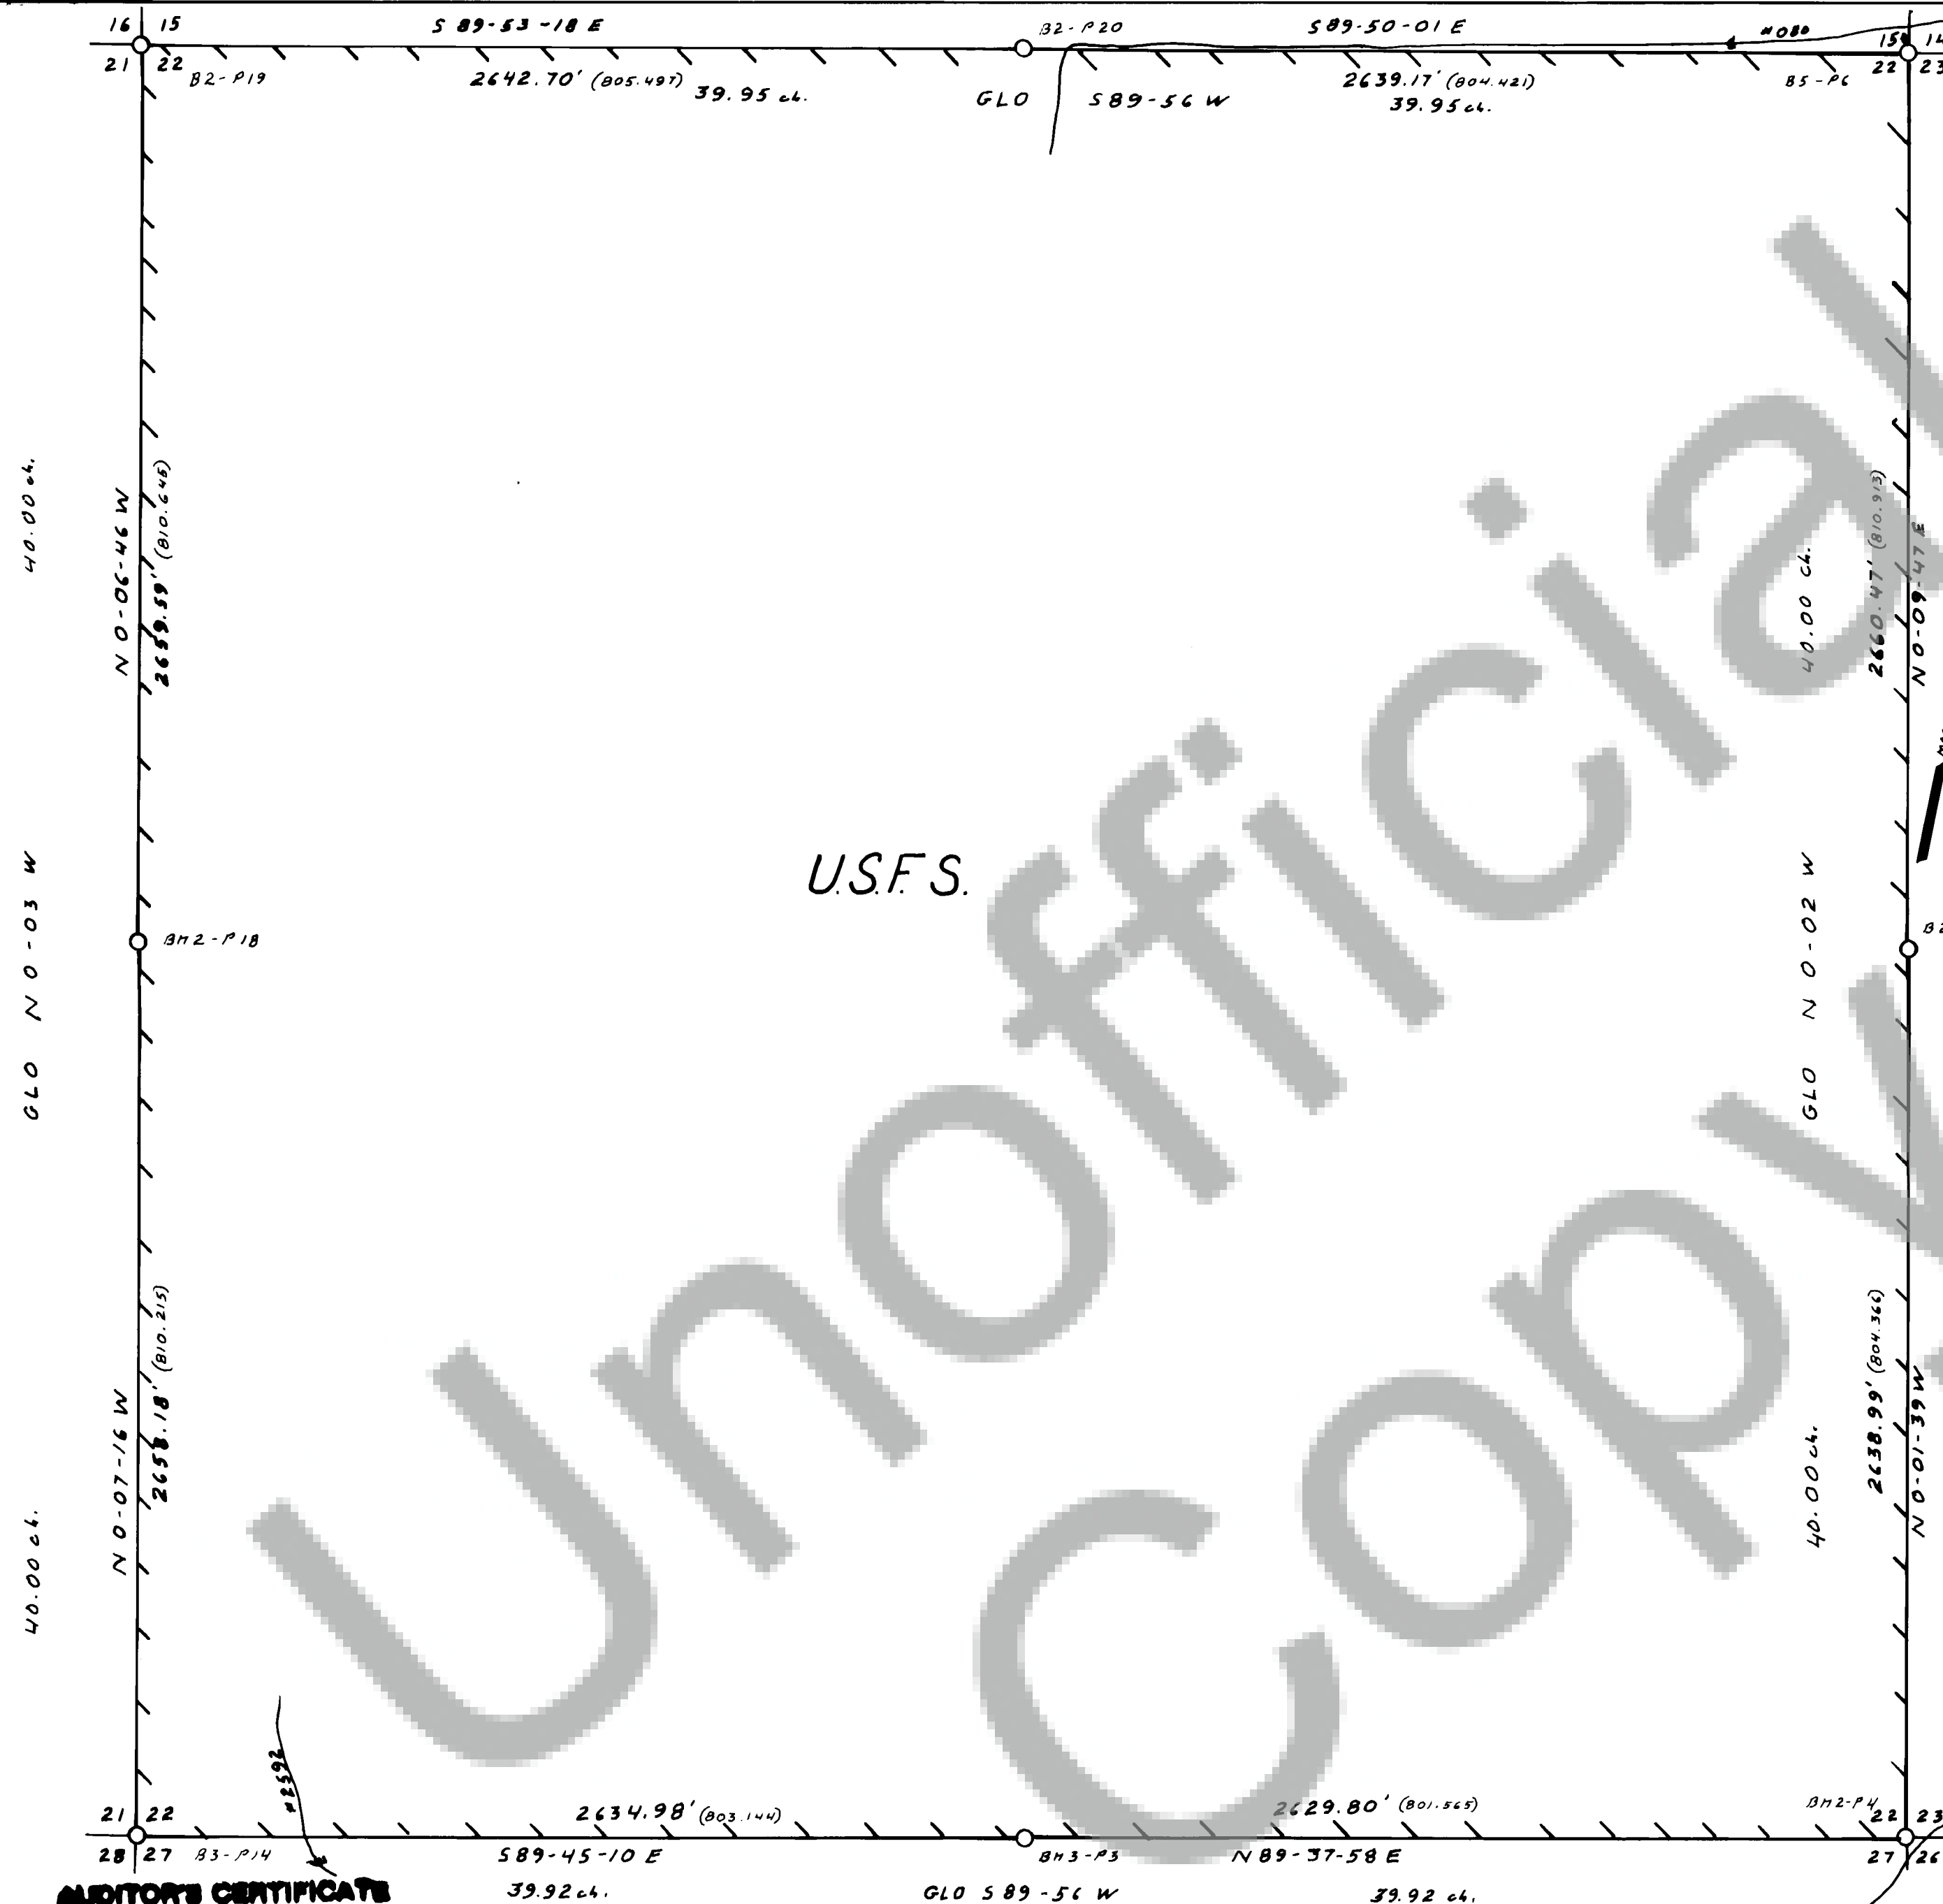


HISTORY OF SURVEYS

THIS SECTION WAS ORIGINALLY SURVEYED BY DEPUTY LEWIS D.W. SHELTON IN JULY, 1899, & OCTOBER DEC., 1900, UNDER CONTRACT NO. 552. REMONUMENTATION BY FLOYD A. BROOKS, CADASTRAL SURVEYOR, IN OCT & NOV. 1961.

I, LARRY D. BISHOP, A REGISTERED LAND SURVEYOR IN THE STATE OF WASHINGTON HEREBY CERTIFY THAT THIS PLAT AND THE NOTES HEREON ARE A CORRECT REPRESENTATION OF A SURVEY I PERFORMED DURING JUNE 1982 FOR THE U.S. FOREST SERVICE IN ACCORDANCE WITH THE STATUTES OF THE STATE OF WASHINGTON AND THE ARTICLES OF MY CONTRACT.

Larry D. Bishop
PLS 16357

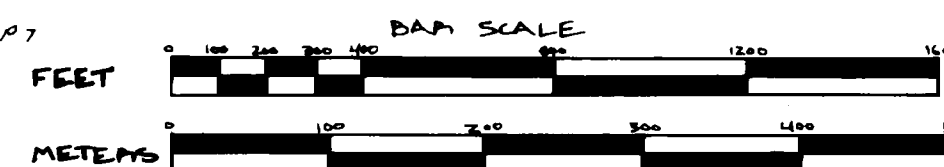

LEGEND

- SET 2 1/2" X 30" ALUMINUM W/A 2 1/2" ALUMINUM CAP.
- FOUND GLO. BRASS CAP ON A 2 1/2" IRON PIPE.

/// LINE POSTED W/FIBERGLASS POSTS W/B.M. 102 DECALS.
(402.145) DISTANCE IN METERS
B2-P12 FIELD BOOK & PAGE NO.
BASIS OF BEARINGS-SOLAR OBSERVATION



AUDITOR'S CERTIFICATE

AND FOR RECORD THIS 13TH DAY OF JULY,
A.D. 1982, IN BOOK 2 OF
SHEETS OF PAGES 70, AT THE COUNTY
OF SHAMANA SURVEYING INC.
COUNTY AUDITOR

PLAT OF SURVEY
U.S.D.A. FOREST SERVICE REGION 6
GIFFORD PINCHOT NATIONAL FOREST
VOLCANO NO. 1 CADASTRAL
CONTRACT NO. 53-OSK3-1-046474
LOCATION: SEC. 22, T. 6 N., R. 7 E., W. M.
SHAMANA COUNTY, WASH.

BISHOP SURVEYING, INC.

20. BOX 729 HOOD RIVER, OR., 97031
(503) 386-5122
DATE: JULY 2, 1982
PROJECT NO. 81045