
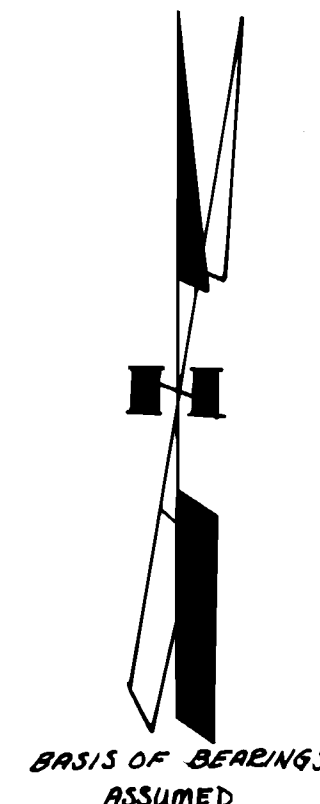


SURVEY OF A PORTION OF THE NORTHWEST 1/4 OF THE NORTHEAST 1/4 OF THE SOUTH-WEST 1/4 OF SECTION 26, T. 4 N. R. 7 E. WM.

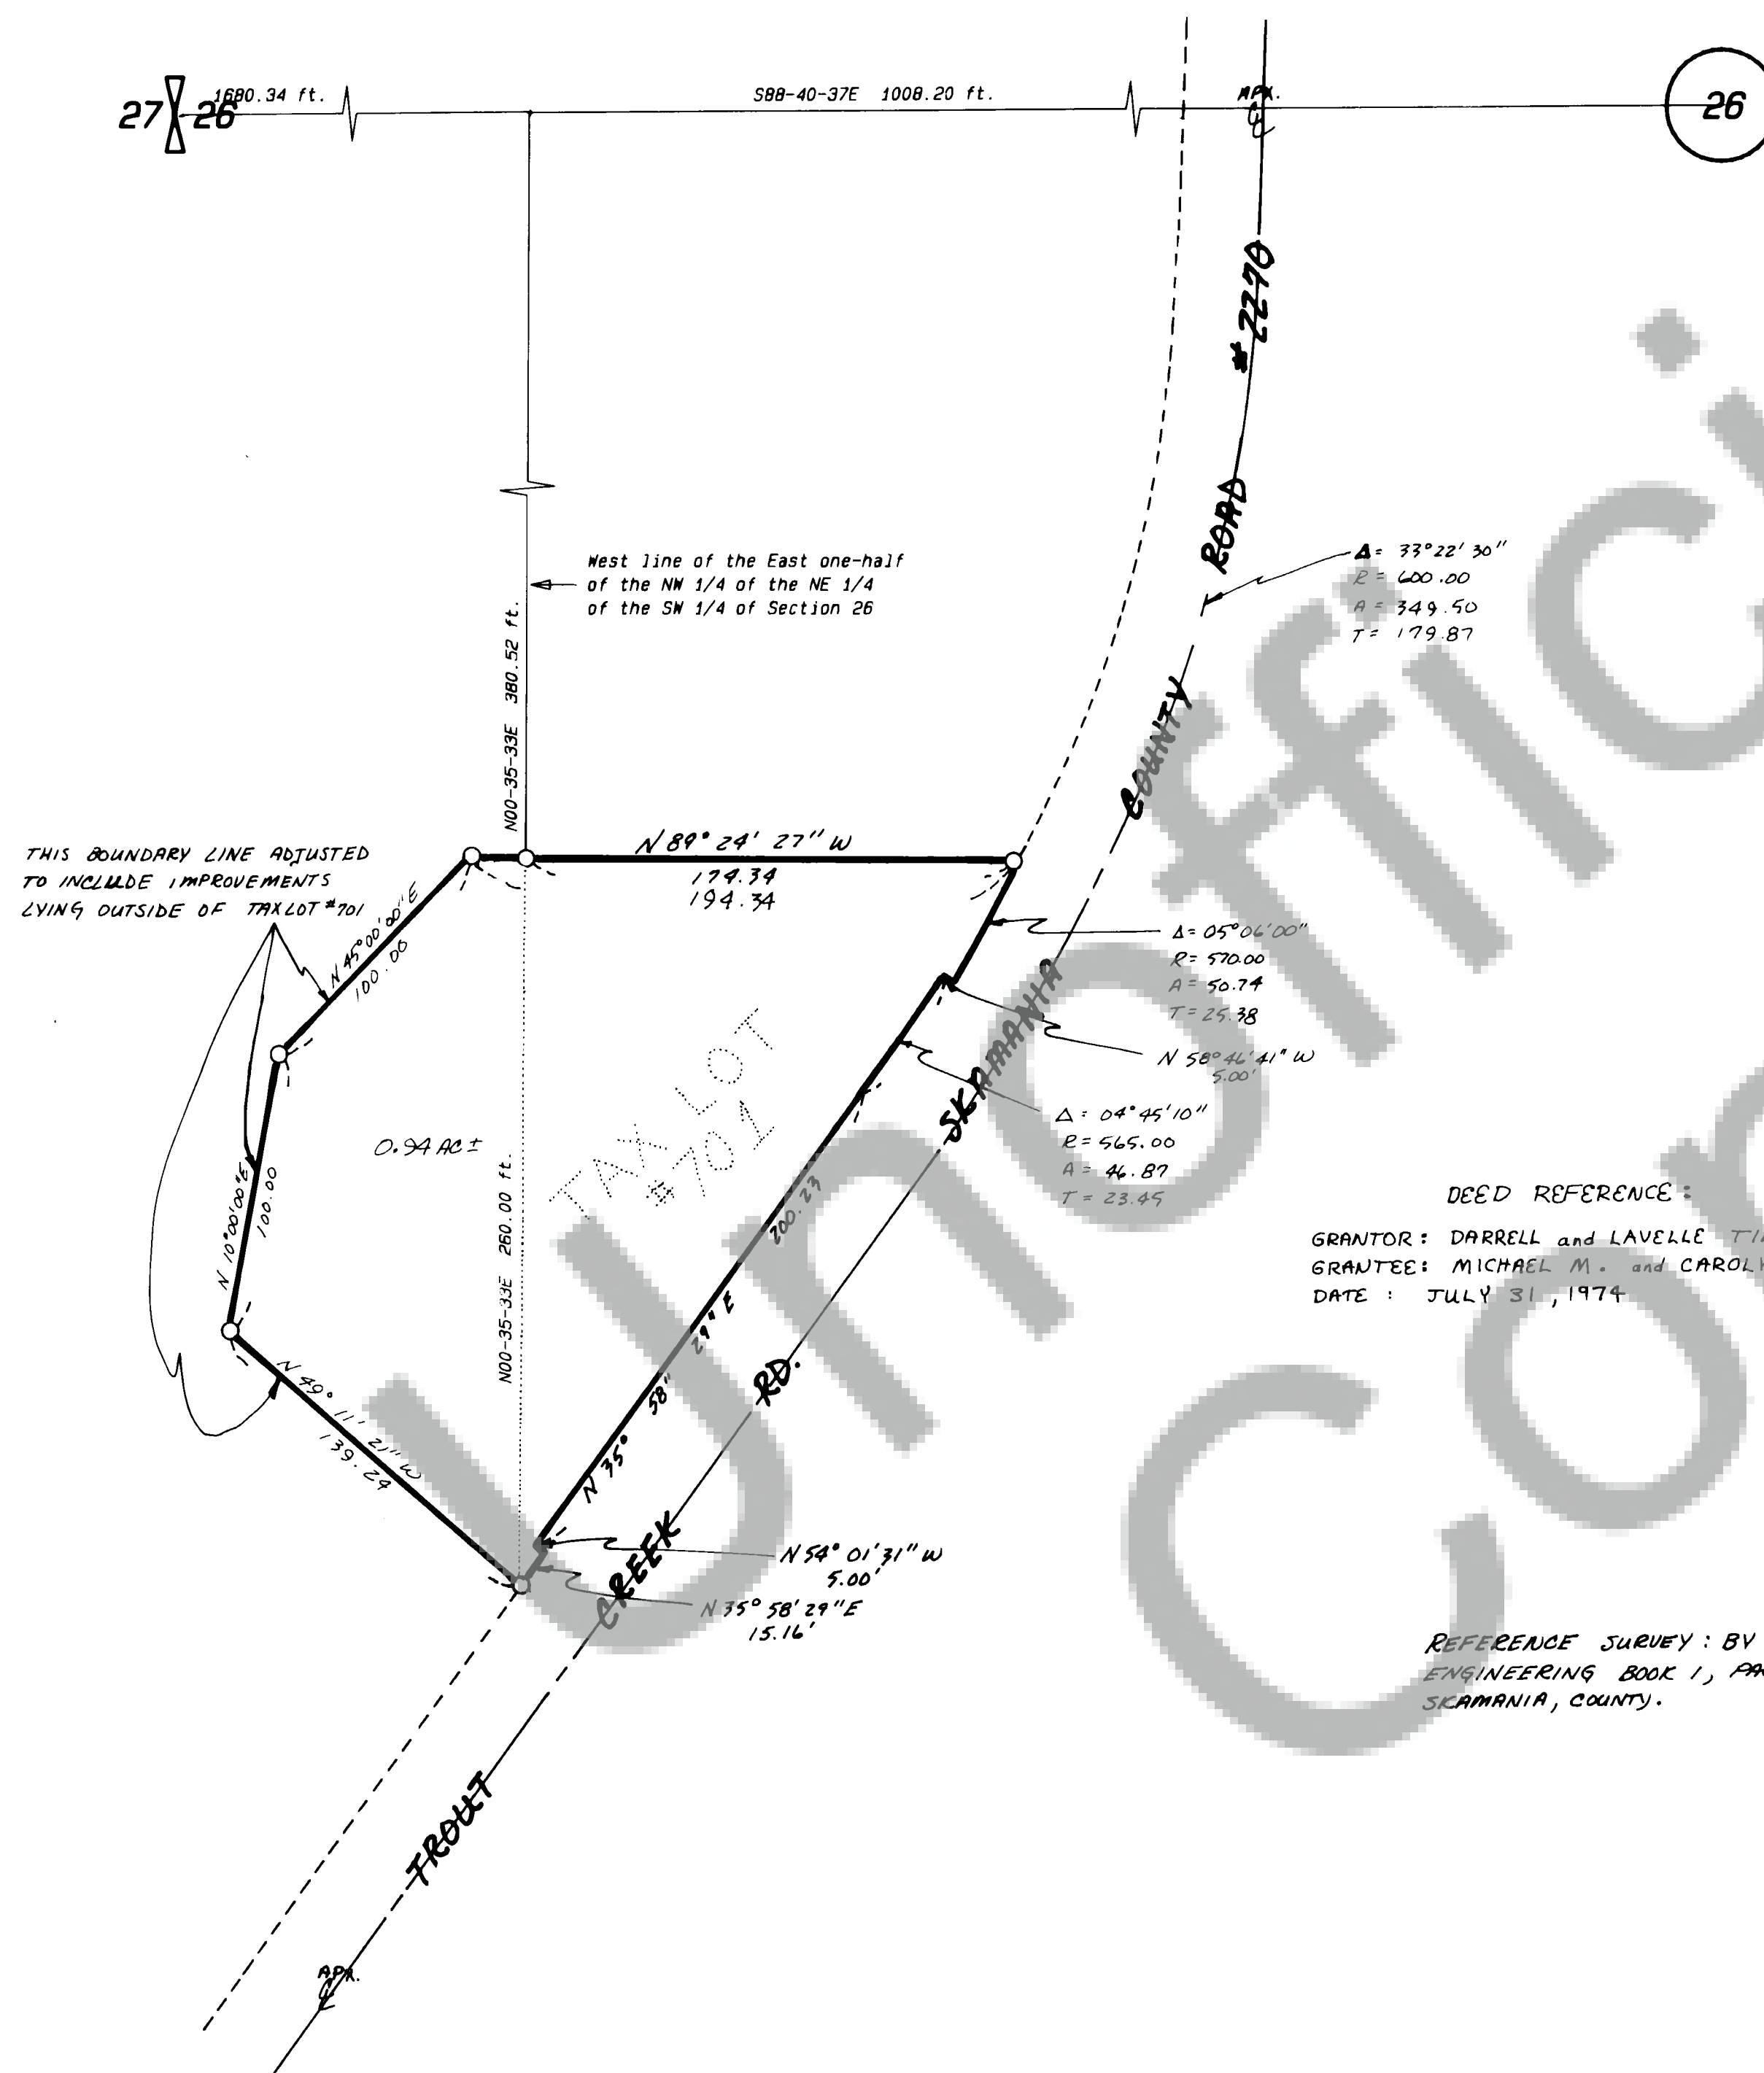

LEGEND
 ○ = SET 1/2" I.R. W/ PLASTIC CAPS
 ● = FOUND MONS

SURVEYOR'S CERTIFICATE

This map correctly represents a survey made by me or under my direction in conformance with the requirements of the Survey Recording Act at the request of MIKE ARTERBURY in JAN 19 82.



John G. Lawson
JOHN G. LAWSON 11989
 Professional Land Surveyor

94459

AUDITOR'S CERTIFICATE

Filed for record this 28th day of July 1982 at 12:30 P.M.
 in Book 2 of Surveys at Page 71 at the request of LAWSON LAND SURVEYING

B. Babcock
 Deputy County Auditor

LAWSON LAND SURVEYING
 Y-PLAZA 14612-A 4th PLAIN RD.
 VANCOUVER, WASHINGTON 98662
 PHONE 1-(206)-256-8008

SCALE: 1" = 50' DRAWN BY: ML JOB No. 67-81-260407
 DATE: 17, 1981 CHECKED BY: ML SHEET 1 OF 1