

LAND CORNER RECORD


T 7 N. R 5E . W.M. County
Segregated Surveys: Corner Code No. E-9
Name: SOUTH WEST CORNER SECTION 4 Corner No. SW-4
DLC, HES, Tract, Mining Claim, Indian Allotment, Federal Reserve, Townsite

1. History of Corner Establishment and Subsequent Restoration:
ORIGINALLY SET BY GOVERNMENT LAND OFFICE SURVEY
RESTORATION BY WASHINGTON DNR 1969



2. Description of Evidence Found:
4x4 CONCRETE MONUMENT WITH BRASS CAP
34" CEDAR STUMP S15E 29 70' USABLE SCRIBE
26" SILVER FIR STUMP N07E 15 13' USABLE SCRIBE USFS 54-3 SIGN
10" HEMLOCK S50W 17 30' WLY CO. TAG

3. Describe Monument, Accessories and Corollary Data to Perpetuate this Corner Location. Diagram corner and indicate meridian and reference to map of record. Surveyor's Field Book No. 161 Page No. 22 Date of work 10-7-81

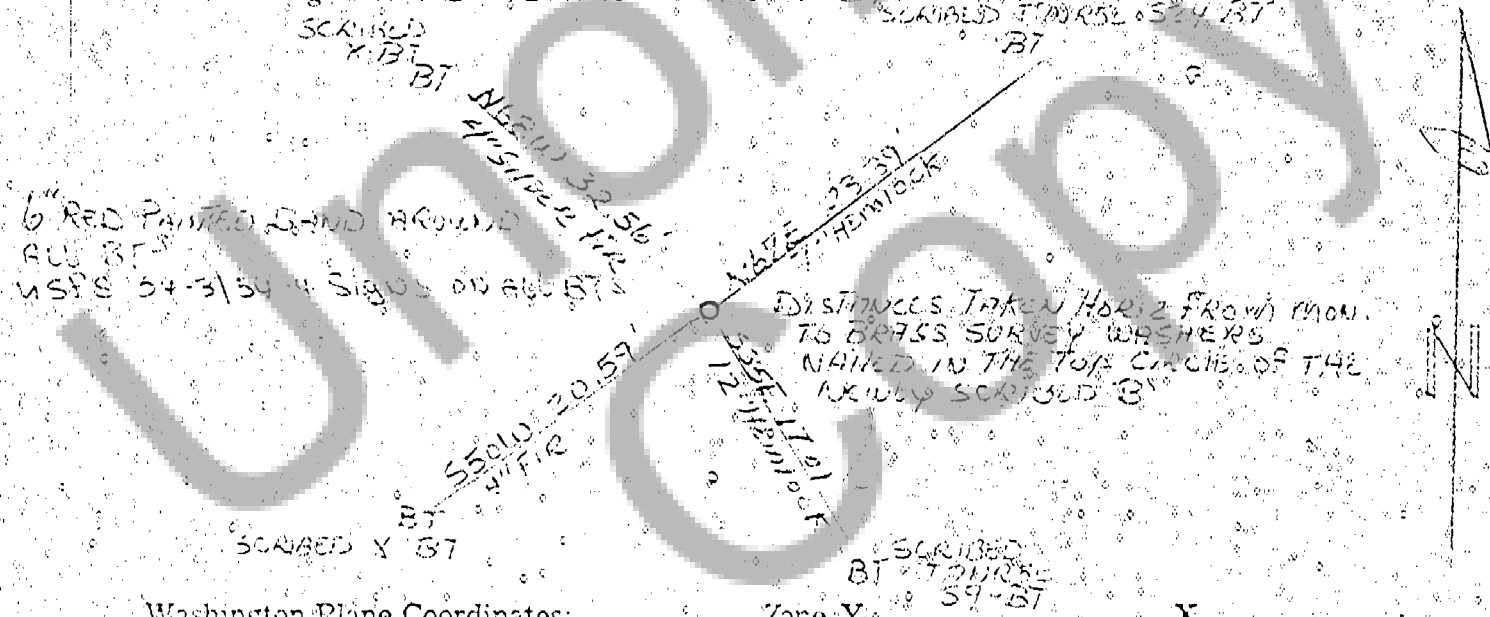

Washington Plane Coordinates: Zone Y
Order Accuracy Derived From:
Pin Pointed on Photo No. Date Located at

SURVEYOR'S CERTIFICATE

This corner record correctly represents work performed by me or under my direction in compliance with the provisions of Chapter 50, Laws of 1973. Date July 24, 1982
Signature: Michael G. Hobbs Certificate No. 2515652



AUDITOR'S CERTIFICATE

Filed for record this 30th day of JULY 1982 at 4:15 PM. In Book 75 of MONUMENTS at page 28 at the request of MICHAEL G. HOBBS
J. M. Olson by J. M. Olson County Auditor