


Book 2 Surveys Page 76

94776

94776


PAGE 76

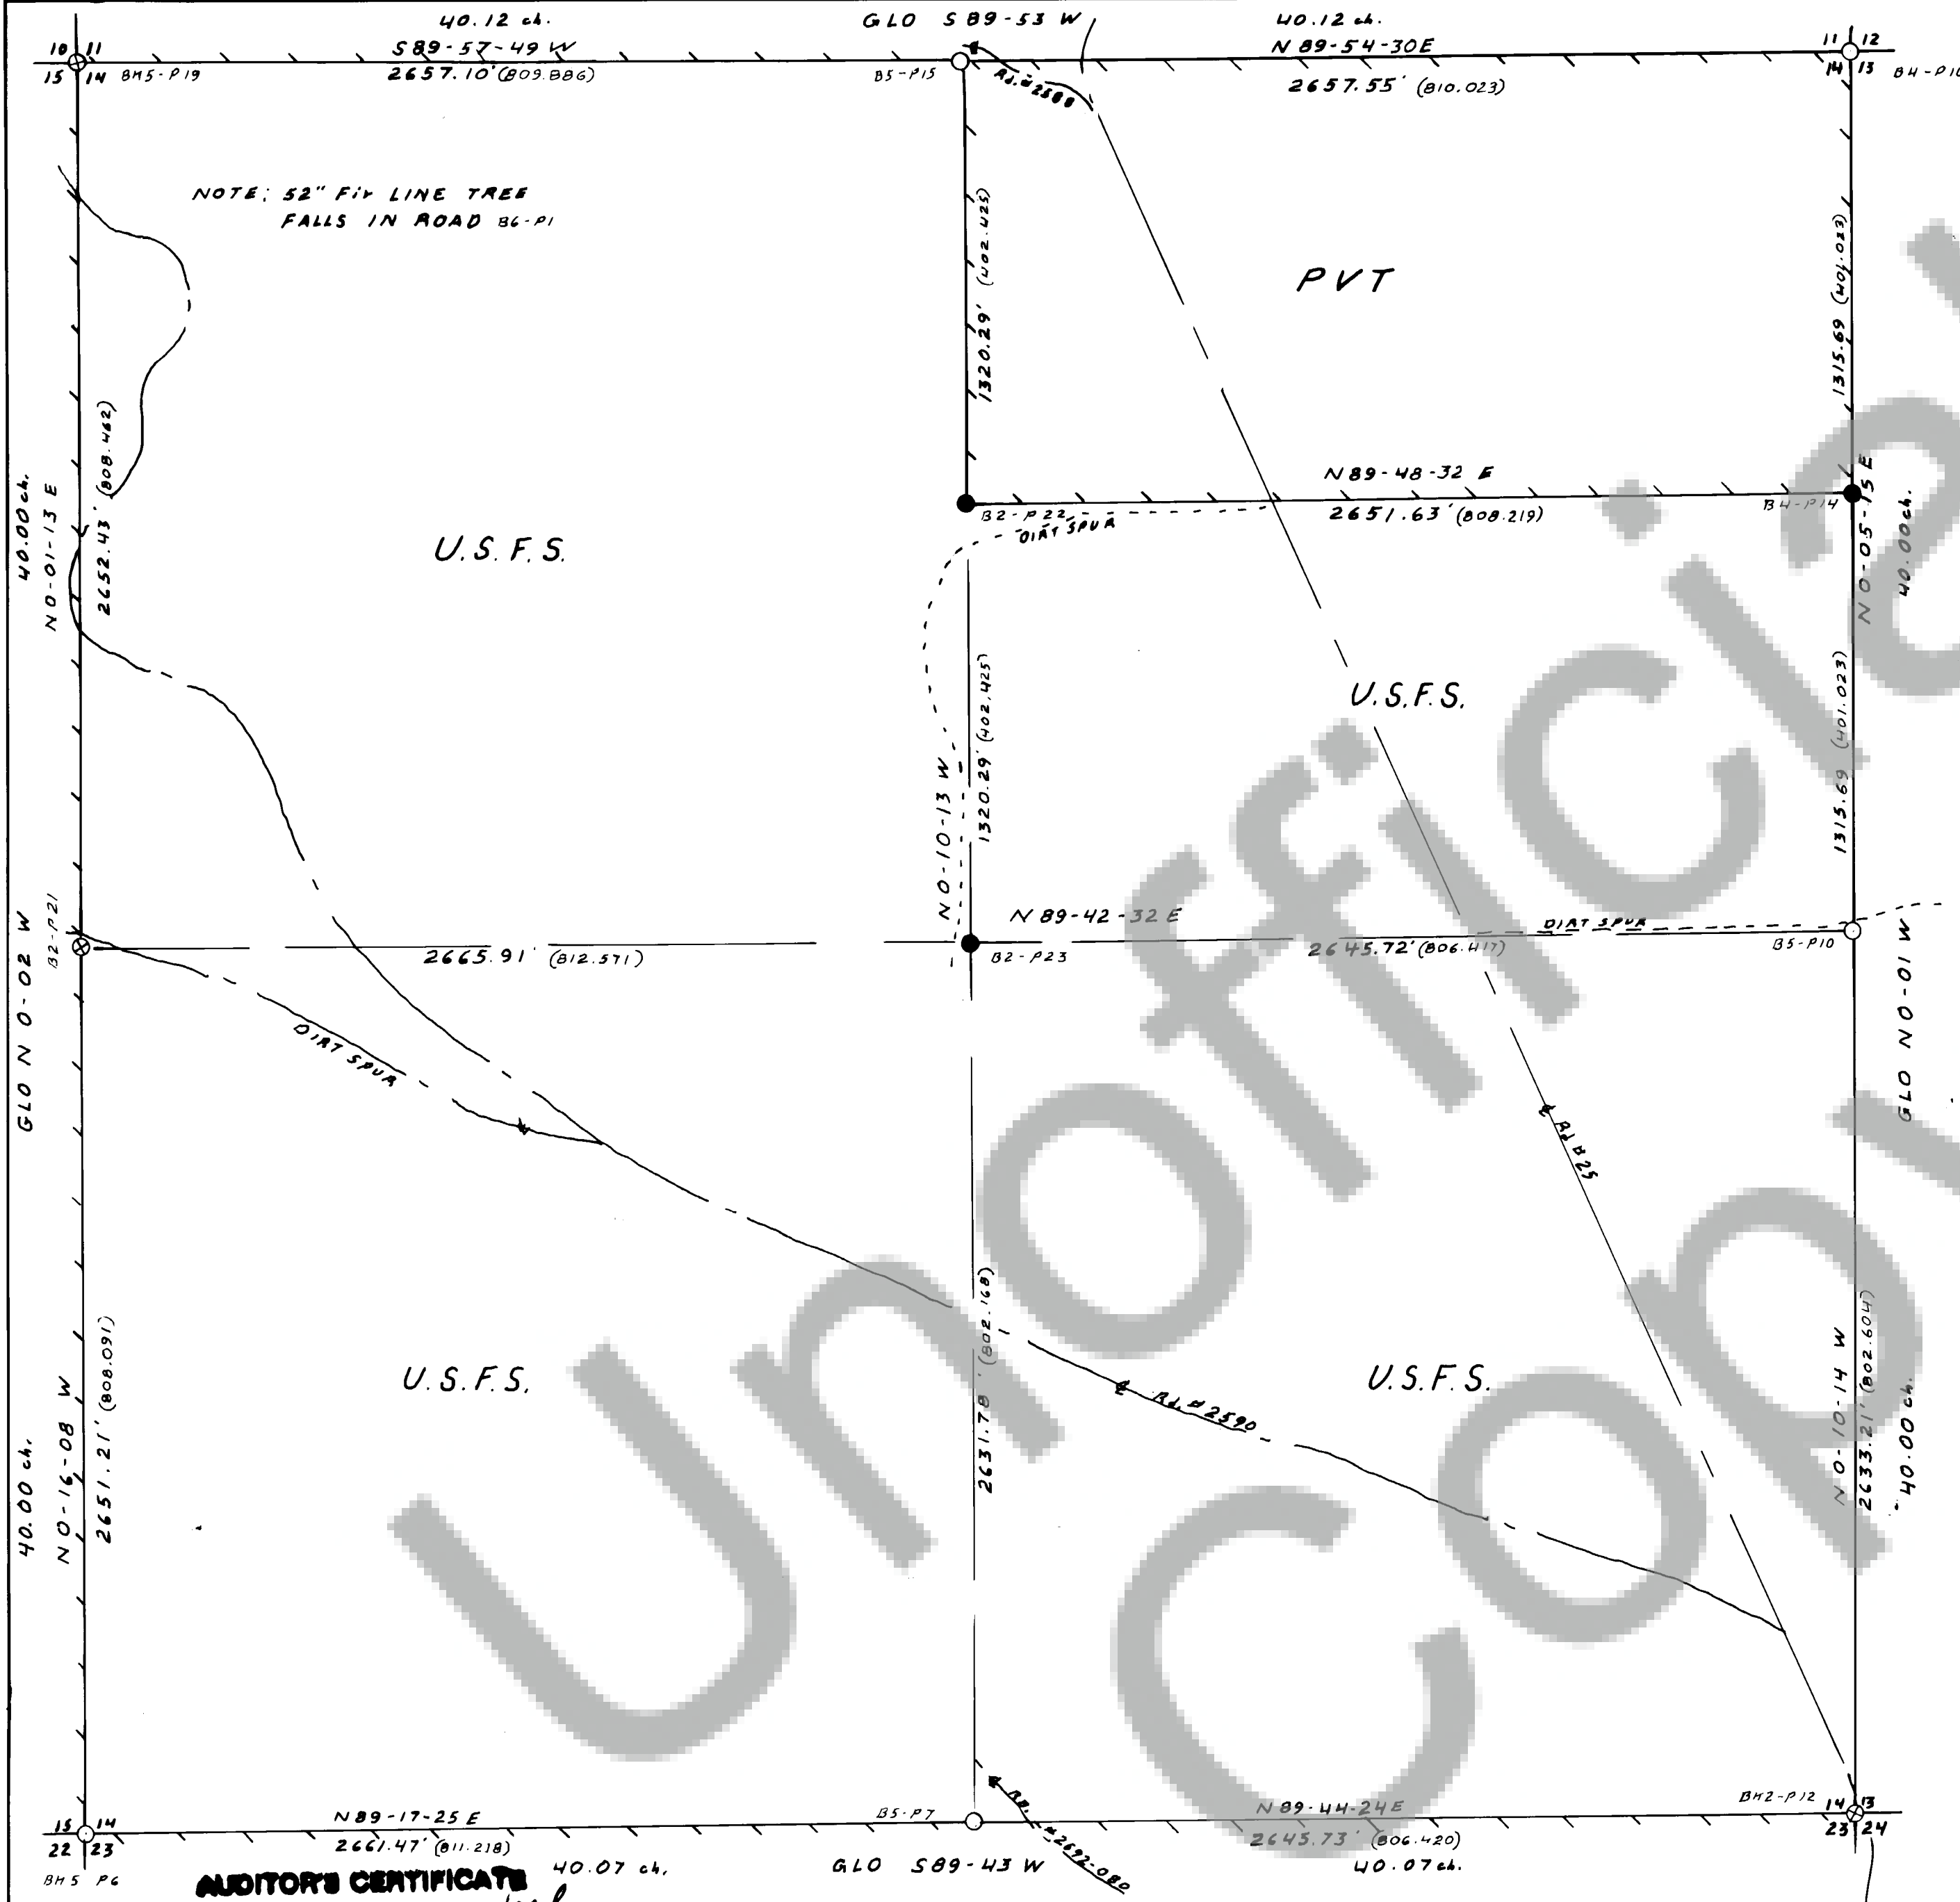

HISTORY OF SURVEYS

THIS SECTION WAS ORIGINALLY SURVEYED BY DEPUTY LEWIS D.W. SHELTON IN JULY, 1899, & OCTOBER DEC., 1900, UNDER CONTRACT NO. 552. REMONUMENTATION BY FLOYD A. BROOKS, CADASTRAL SURVEYOR, IN OCT & NOV. 1961.

I, LARRY D. BISHOP, A REGISTERED LAND SURVEYOR IN THE STATE OF WASHINGTON HEREBY CERTIFY THAT THIS PLAT AND THE NOTES HEREON ARE A CORRECT REPRESENTATION OF A SURVEY I PERFORMED DURING JULY 1982 FOR THE U.S. FOREST SERVICE IN ACCORDANCE WITH THE STATUTES OF THE STATE OF WASHINGTON AND THE ARTICLES OF MY CONTRACT. *Larry D. Bishop*
PLS 16337

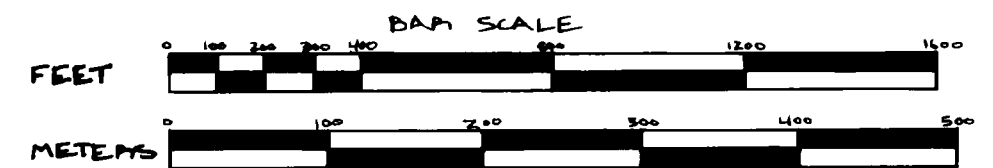

LEGEND

- SET 2 1/2" X 30" ALUMINUM W/A 2 1/2" ALUMINUM CAP.
- FOUND G.L.D. BRASS CAP ON A 2 1/2" IRON PIPE.
- ⊕ " " " " " " 4X4 CONCRETE POST
- LINE POSTED W/FIBERGLASS POSTS W/B.M. 102 DEALS.
- (402.145) DISTANCE IN METERS
- B2-P12 FIELD BOOK & PAGE NO.
- BASIS OF BEARINGS - SOLAR OBSERVATION



AUDITOR'S CERTIFICATE

AND FOR RECORD THIS 25 DAY OF SEP
1982, I, CLYDE H. BOCK, JR., CLERK OF THE COUNTY OF SHAMANIA, WASH., AT THE REQUEST of Larry D. Bishop, a duly licensed Surveyor, have compared the original field notes and plat with the record and find them to be correct and true to the land.

94776

PLAT OF SURVEY
U.S.D.A. FOREST SERVICE REGION 6
GIFFORD PINCHOT NATIONAL FOREST
VOLCANO No. 1 CADASTRAL
CONTRACT NO. 53-05K3-1-046474
LOCATION: SEC. 14, T. 7 N., R. 6 E., W. 1.
SHAMANIA COUNTY, WASH.

BISHOP SURVEYING, INC.

PO BOX 729 HOOD RIVER, OR., 97031
(503) 386-5122
DATE: JULY 22, 1982
PROJECT NO. 81045