


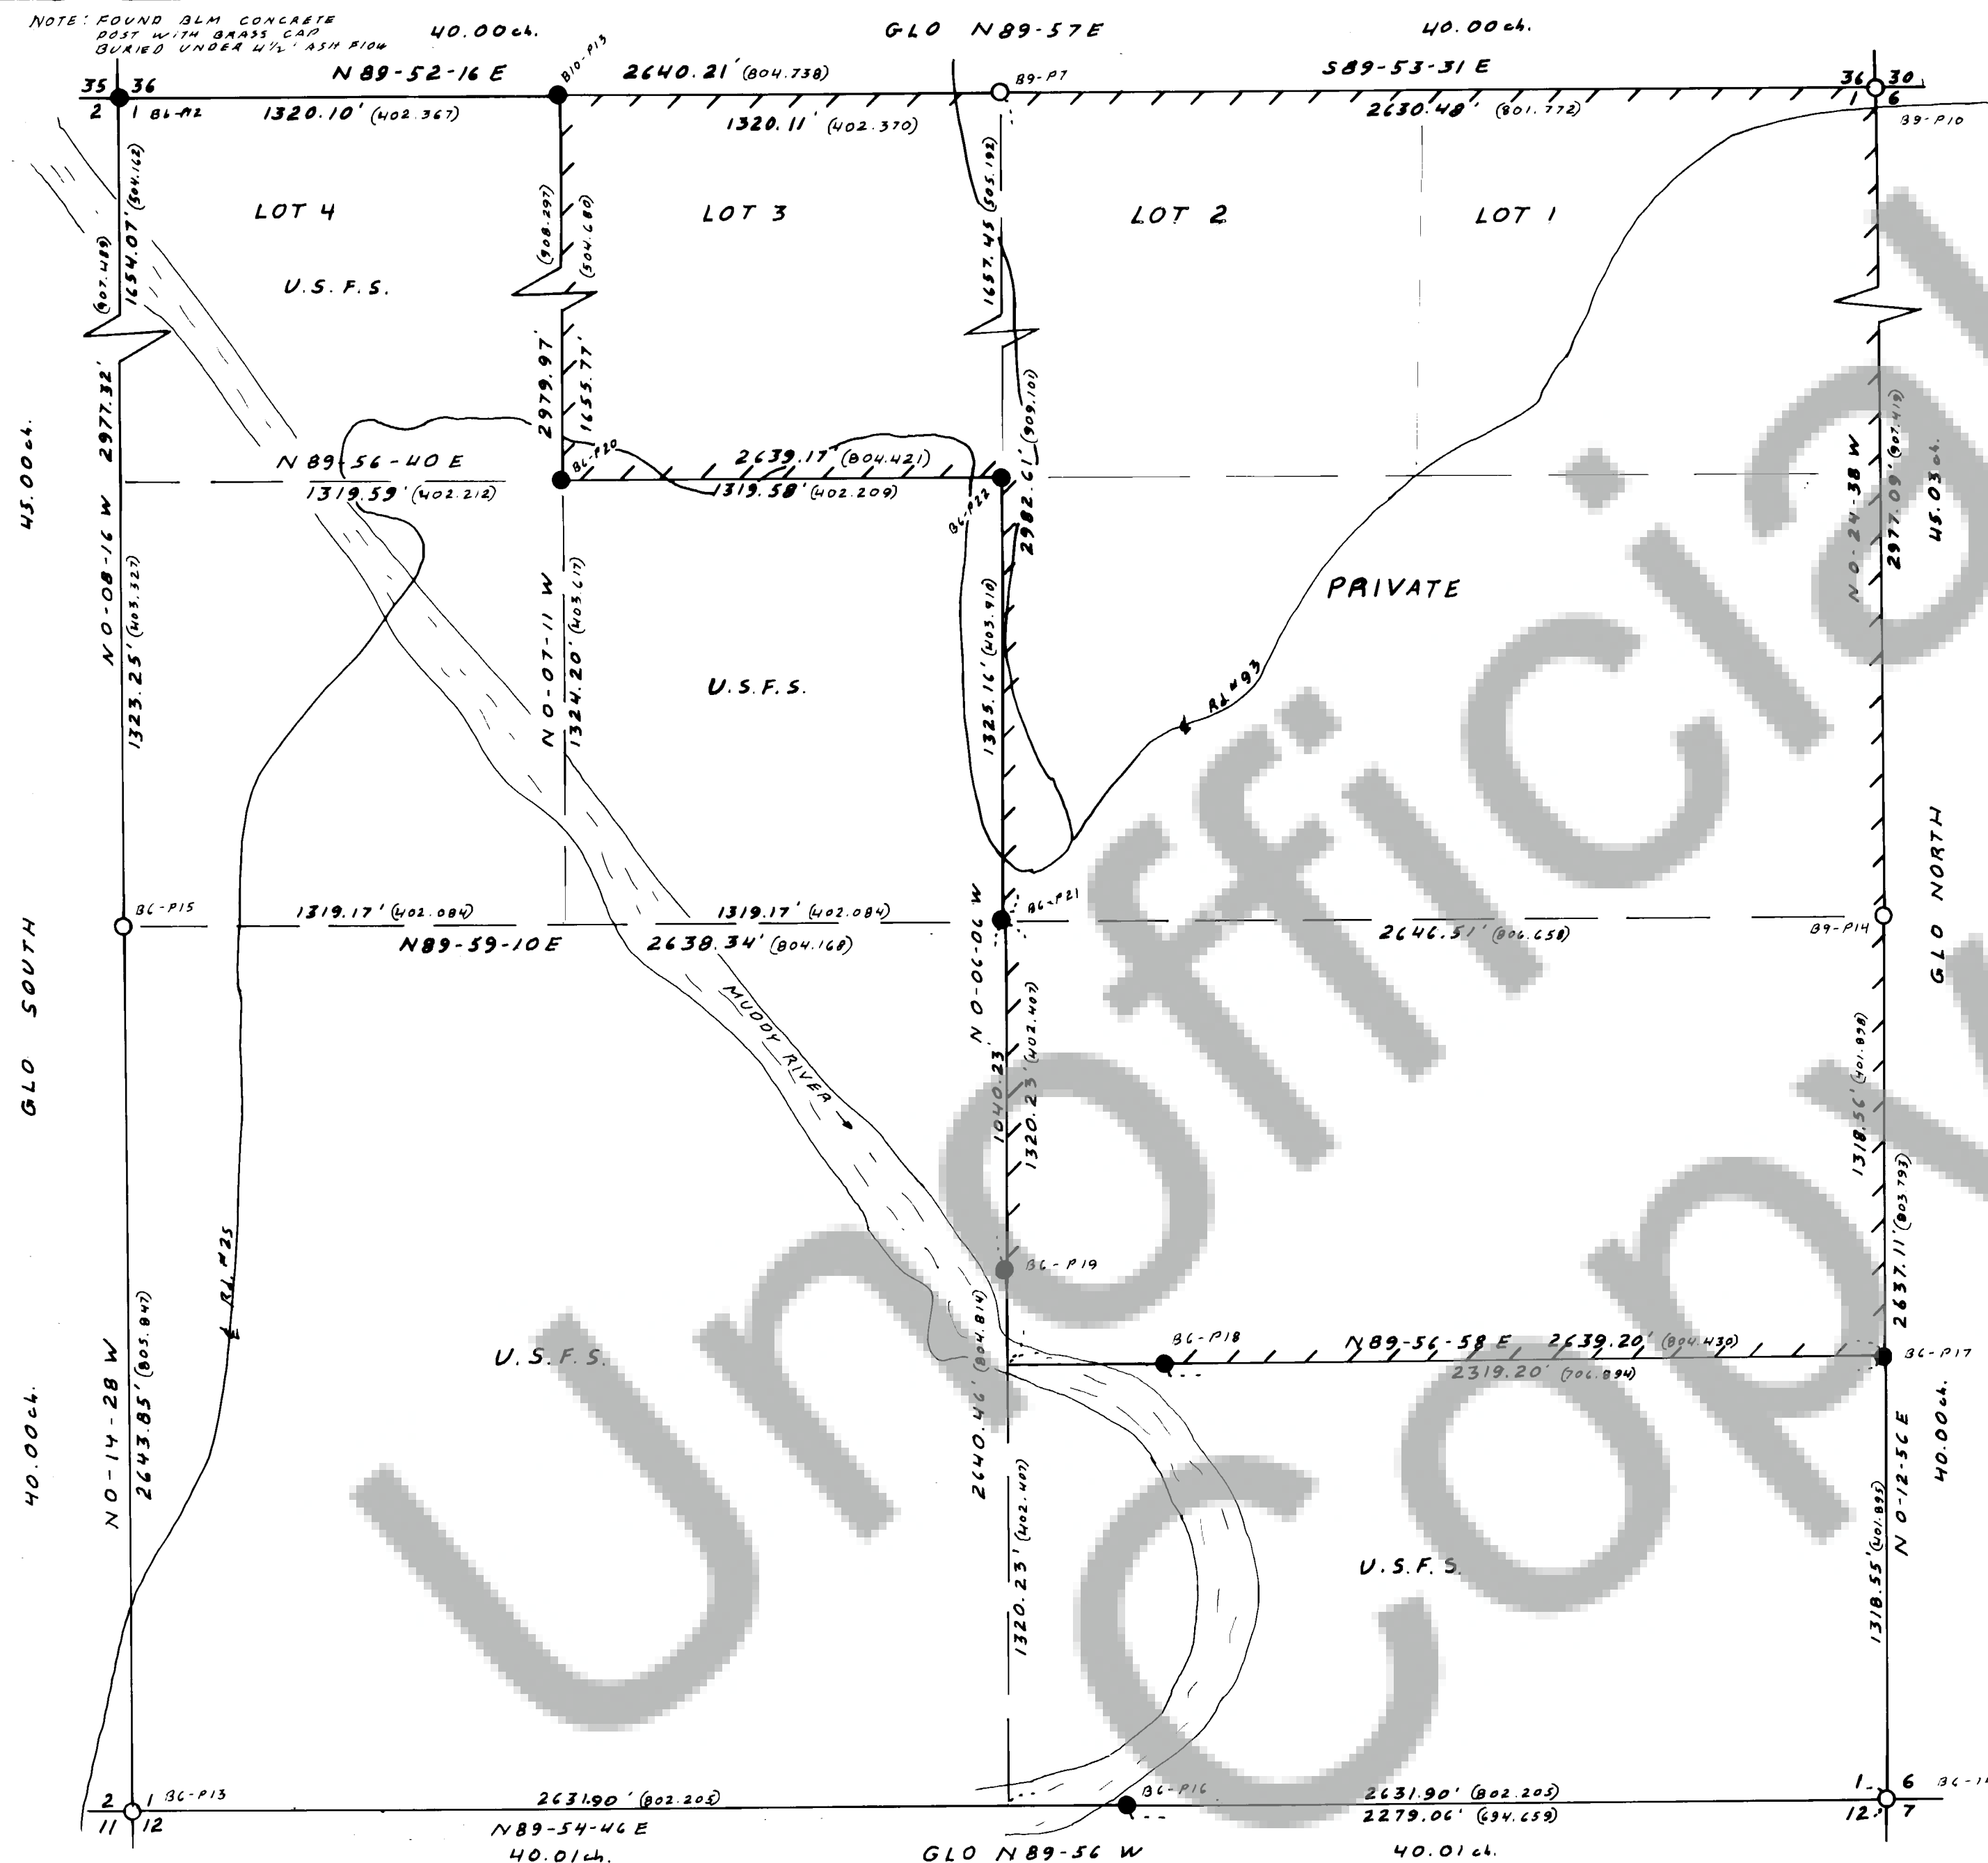


HISTORY OF SURVEYS

THIS SECTION WAS ORIGINALLY SURVEYED BY DEPUTY LEWIS D.W. SHELTON IN JULY, 1899, & OCT. THRU DEC., 1900, UNDER CONTRACT NO. 552. RE-MONUMENTATION BY FLOYD A. BROOKS, CADASTRAL SURVEYOR, IN OCT & NOV. 1961.

I, LARRY D. BISHOP, A REGISTERED LAND SURVEYOR IN THE STATE OF WASHINGTON HEREBY CERTIFY THAT THIS PLAT AND THE NOTES HEREON ARE A CORRECT REPRESENTATION OF A SURVEY I PERFORMED DURING AUG. 1982 FOR THE U.S. FOREST SERVICE IN ACCORDANCE WITH THE STATUTES OF THE STATE OF WASHINGTON AND THE ARTICLES OF MY CONTRACT.


Larry D. Brubaker
PLS 16337

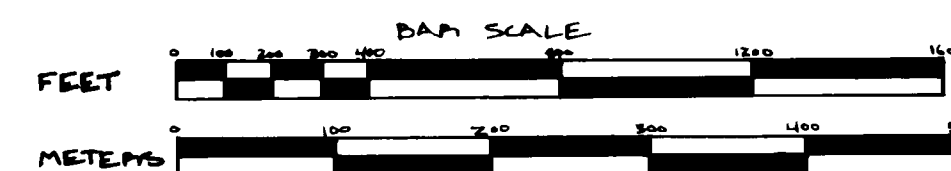

LEGEND

- SET 2 1/2" X 30" ALUMINUM W/A 2 1/2" ALUMINUM CAP.
- FOUND GLO. BRASS CAP ON A 2 1/2" IRON PIPE.

/// LINE POSTED W/FIBERGLASS POSTS W/BM. 10Z DELAYS.
 (402.145) DISTANCE IN METERS
 BZ-P12 FIELD BOOK ? PAGE NO.
 - BASIS OF BEARINGS- SOLAR OBSERVATION

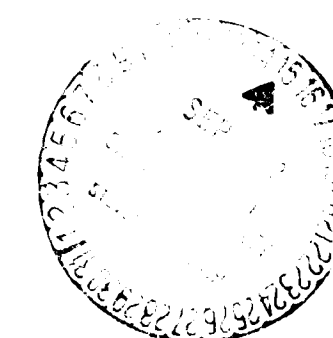

AUDITOR'S CERTIFICATE

MADE FOR RECORD TWO 15 DAY OF Sept
 1922 AT 4 P M. IN BOOK 2 OF
 JURY IN PAGE 27 IN THE REGISTRY
 OF Harry M. Olson
E. Mansel
 COUNTY CLERK

PLAT OF SURVEY
U.S.D.A. FOREST SERVICE REGION 6
GIFFORD PINCHOT NATIONAL FOREST
VOLCANO No.1 CADASTRAL
CONTRACT NO. 53-05K3-1-04647A
LOCATION = SEC.1, T.7N., R.6E. W.M.
SHAMANIA COUNTY, WASH.

BISHOP SURVEYING, INC.

PO. BOX 729 HOOD RIVER, OR., 97031
(503) 386-5122
DATE: AUG. 30, 1982
PROJECT NO. 81045