


MAY SHORT PLAT No. 1

A PORTION OF THE NORTHWEST 1/4,
SEC 11, T. 1 N., R. 5 E., WM.

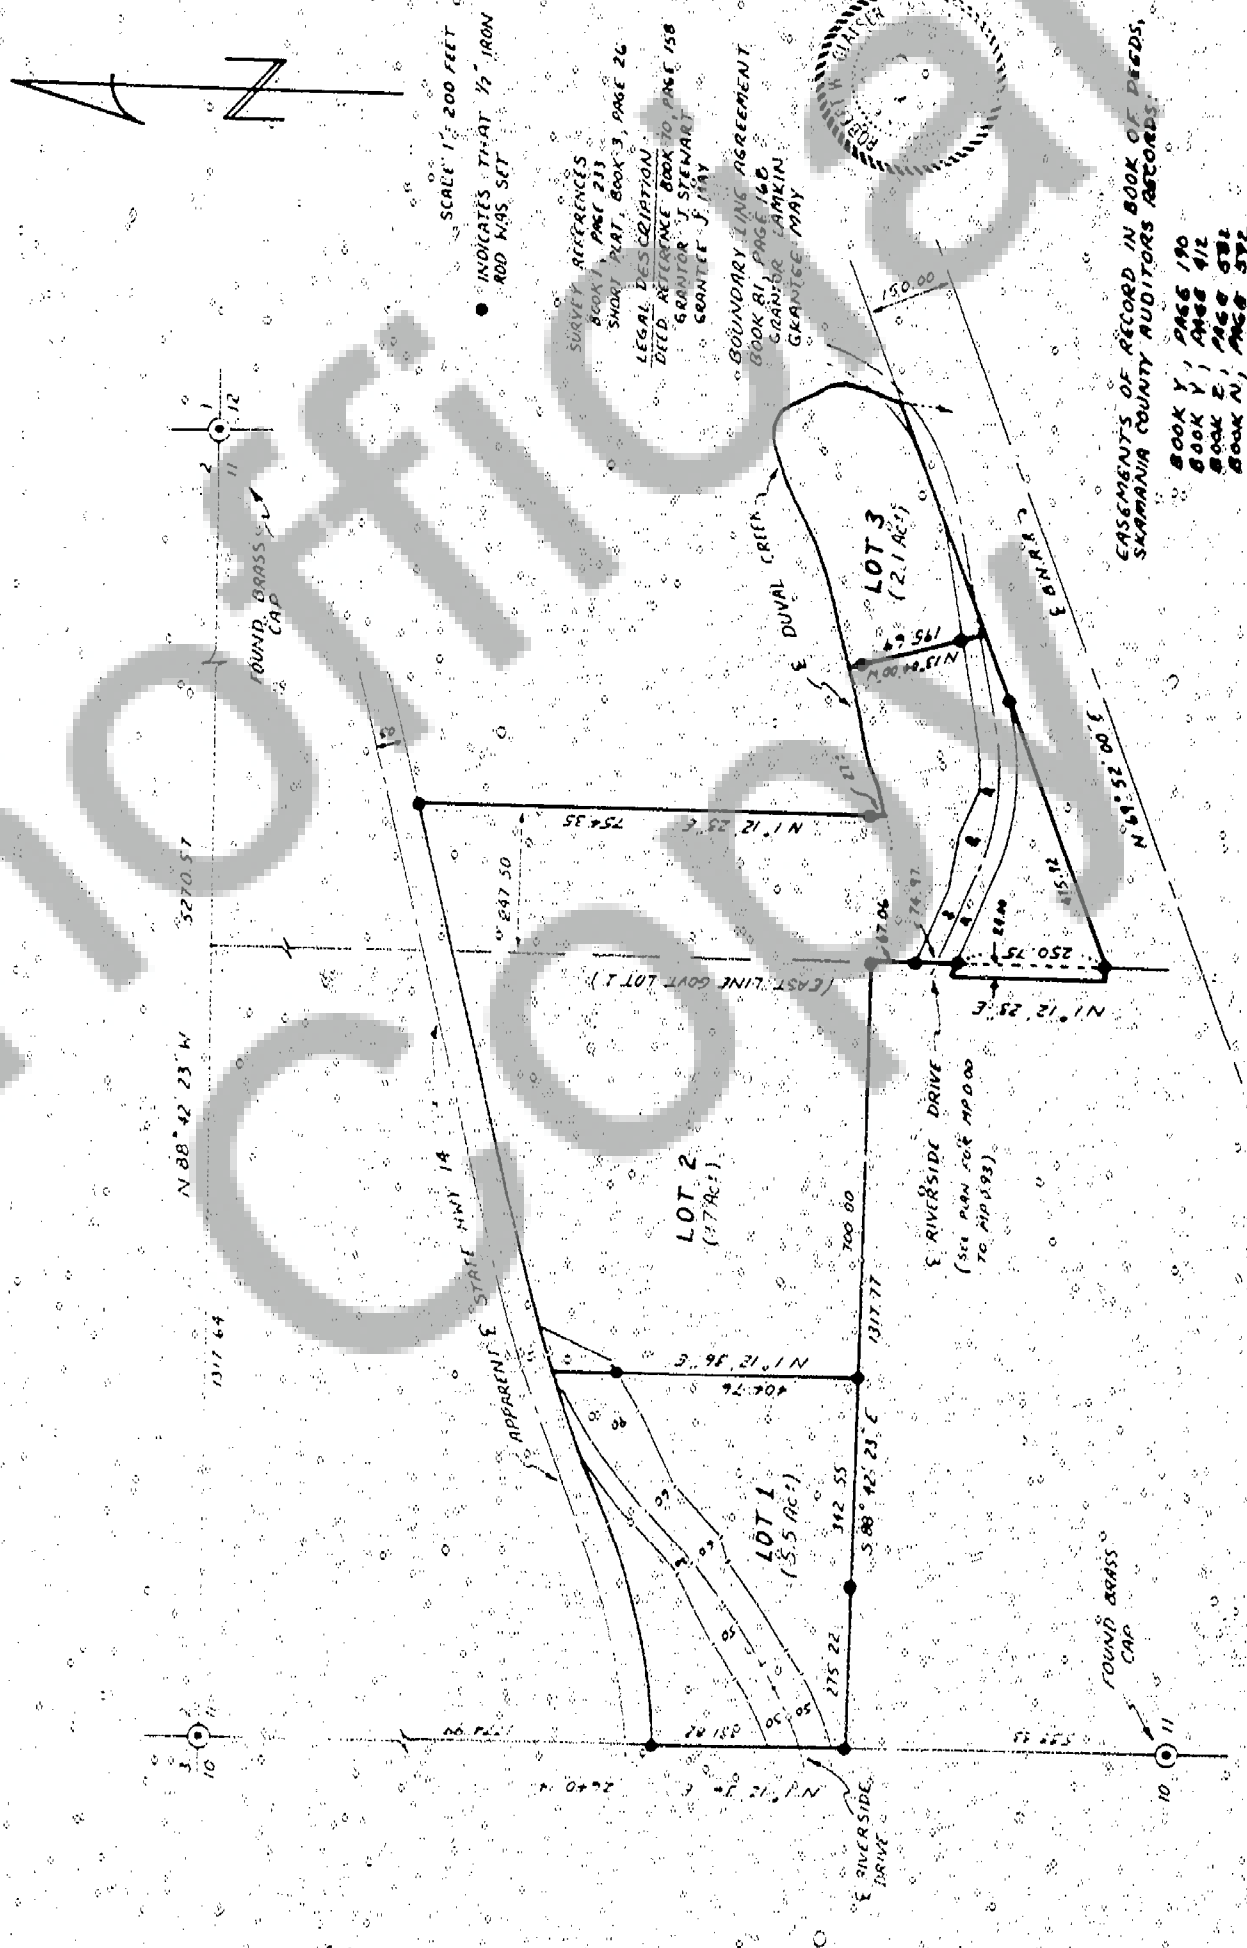

EASEMENTS OF RECORD IN BOOK OF DEEDS,
SKAMANIA COUNTY AUDITORS RECORDS.

BOOK Y,	PAGE 190
BOOK Y,	PAGE 412
BOOK Z,	PAGE 572
BOOK N,	PAGE 372

10

land within this subsection that not be further subdivided for a period of 5 years unless a final plat is filed pursuant to Arizona County Code Title 17 Subsections Chapter 17.04 through 17.60 inclusive.

[illegible]

11
 O'Connor, James D. Mary H.
 O'Connor, James D. Mary H.
 O'Connor, James D. Mary H.

Only 1 Page	Date
Barbara Baker	7/20/1992

This Short List has general review for sewage and water. Acceptable sub-surface sewage disposal sites have not been identified. Each Lot will require separate review to determine acceptability for on-site sewage disposal. Adequacy of water supply is not guaranteed.

10/17/01
Date

This Short Plul complies with all County Road regulations and is of adequate description for purposes of subdividing

County Engineer (Army)

All taxes and assessments on property involved with this Short Pay have been paid & discharged or satisfied

Wilson, Albert 10-20-92
County Treasurer:

The layout of this Short Submission complies with Ordinance 1980-07 requirements and the Short Pet is approved subject to recording in the Stanislaus County Auditor's Office.

Public Affairs 10/20/82
County Training Department

Surveyor's Certificate

This map correctly represents a survey made by me or under my direction in conformance with the requirements of the Survey Recording Act at the request:

J MAY 1982

Robert W. Nelson

STATE OF WASHINGTON)
COUNTY OF SKAGAMAW

I hereby certify that the within instrument of writing filed by **Planning Dept.**

1. October 20 1982

recorded in Book 3 of Abstracts
at Page 39

B. Babcock Deputy
Recorder of Stanislaus County, Wash.

Yany M. Olson
County Auditor