

95001

WEYERHAEUSER COMPANY
LONGVIEW AREA

7/5 PAGE 51

LAND CORNER RECORD

16 15


T 7 N. R. 5E W.M. SKAMANIA County
Segregated Surveys: Corner Code No. L-13

Name: Corner No.:
DLC, HES, Tract, Mining Claim, Indian Allotment, Federal Reserve, Townsite.

1. History of Corner Establishment and Subsequent Restoration: GLO - STATE DNR
Set Conc Mon in 1978 From 1 BT.

2. Description of Evidence Found: DNR STANDARD CONC MON STAMPED 1978
Remains 20" Fir stump N28W 17.75 to FACE BT Scribe visible BT TAG
GLO N24 3/4 W 27 links.
10" Hemlock S65W 25.1
24" Hemlock S56E 25.49 } DNR TAG NAILS
20" Hemlock N35W 37.44 }

3. Describe Monument, Accessories and Corollary Data to Perpetuate this Corner Location. Diagram corner and indicate meridian and reference to map of record. Surveyor's Field Book No. 9-81 Page No. 9 Date of work 18 Nov 81

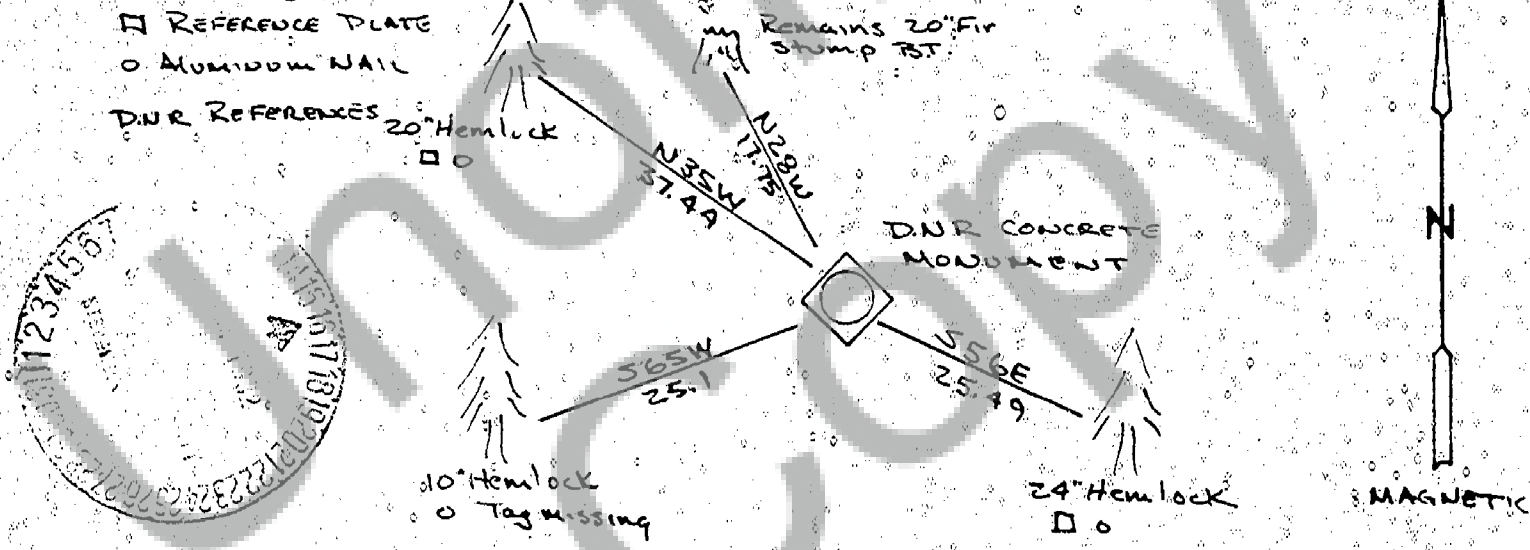

Washington Plane Coordinates: Zone Y X
Order Accuracy Derived From:
Pin Pointed on Photo No. Date Located at

SURVEYOR'S CERTIFICATE

This corner record correctly represents work performed by me or under my direction in compliance with the provisions of Chapter 50, Laws of 1973 Date 9 Nov 82
Signature: Archie B. Carpenter Certificate No. 16126



AUDITOR'S CERTIFICATE

Filed for record this 16 day of Nov 1982 at 2 M. In Book 75 of Monuments at page 51 at the request of Archie B. Carpenter
County Auditor