


G. DILLINGHAM SHORT PLAT
A PORTION OF THE S.E. 1/4, SEC. 17, T. 3 N., R. 8 E., WM.

THE DEDICATION DEED FOR DILLINGHAM LOOP (BOOK 65, PAGE 453) AND THE DEED FOR THE GLEN DILLINGHAM PARCEL (BOOK 51, PAGE 351) OVERLAP IN THIS AREA. THE CONCRETE RIGHT-OF-WAY MONUMENTS WERE USED TO DETERMINE THE EDGE OF DILLINGHAM LOOP IN THIS AREA.

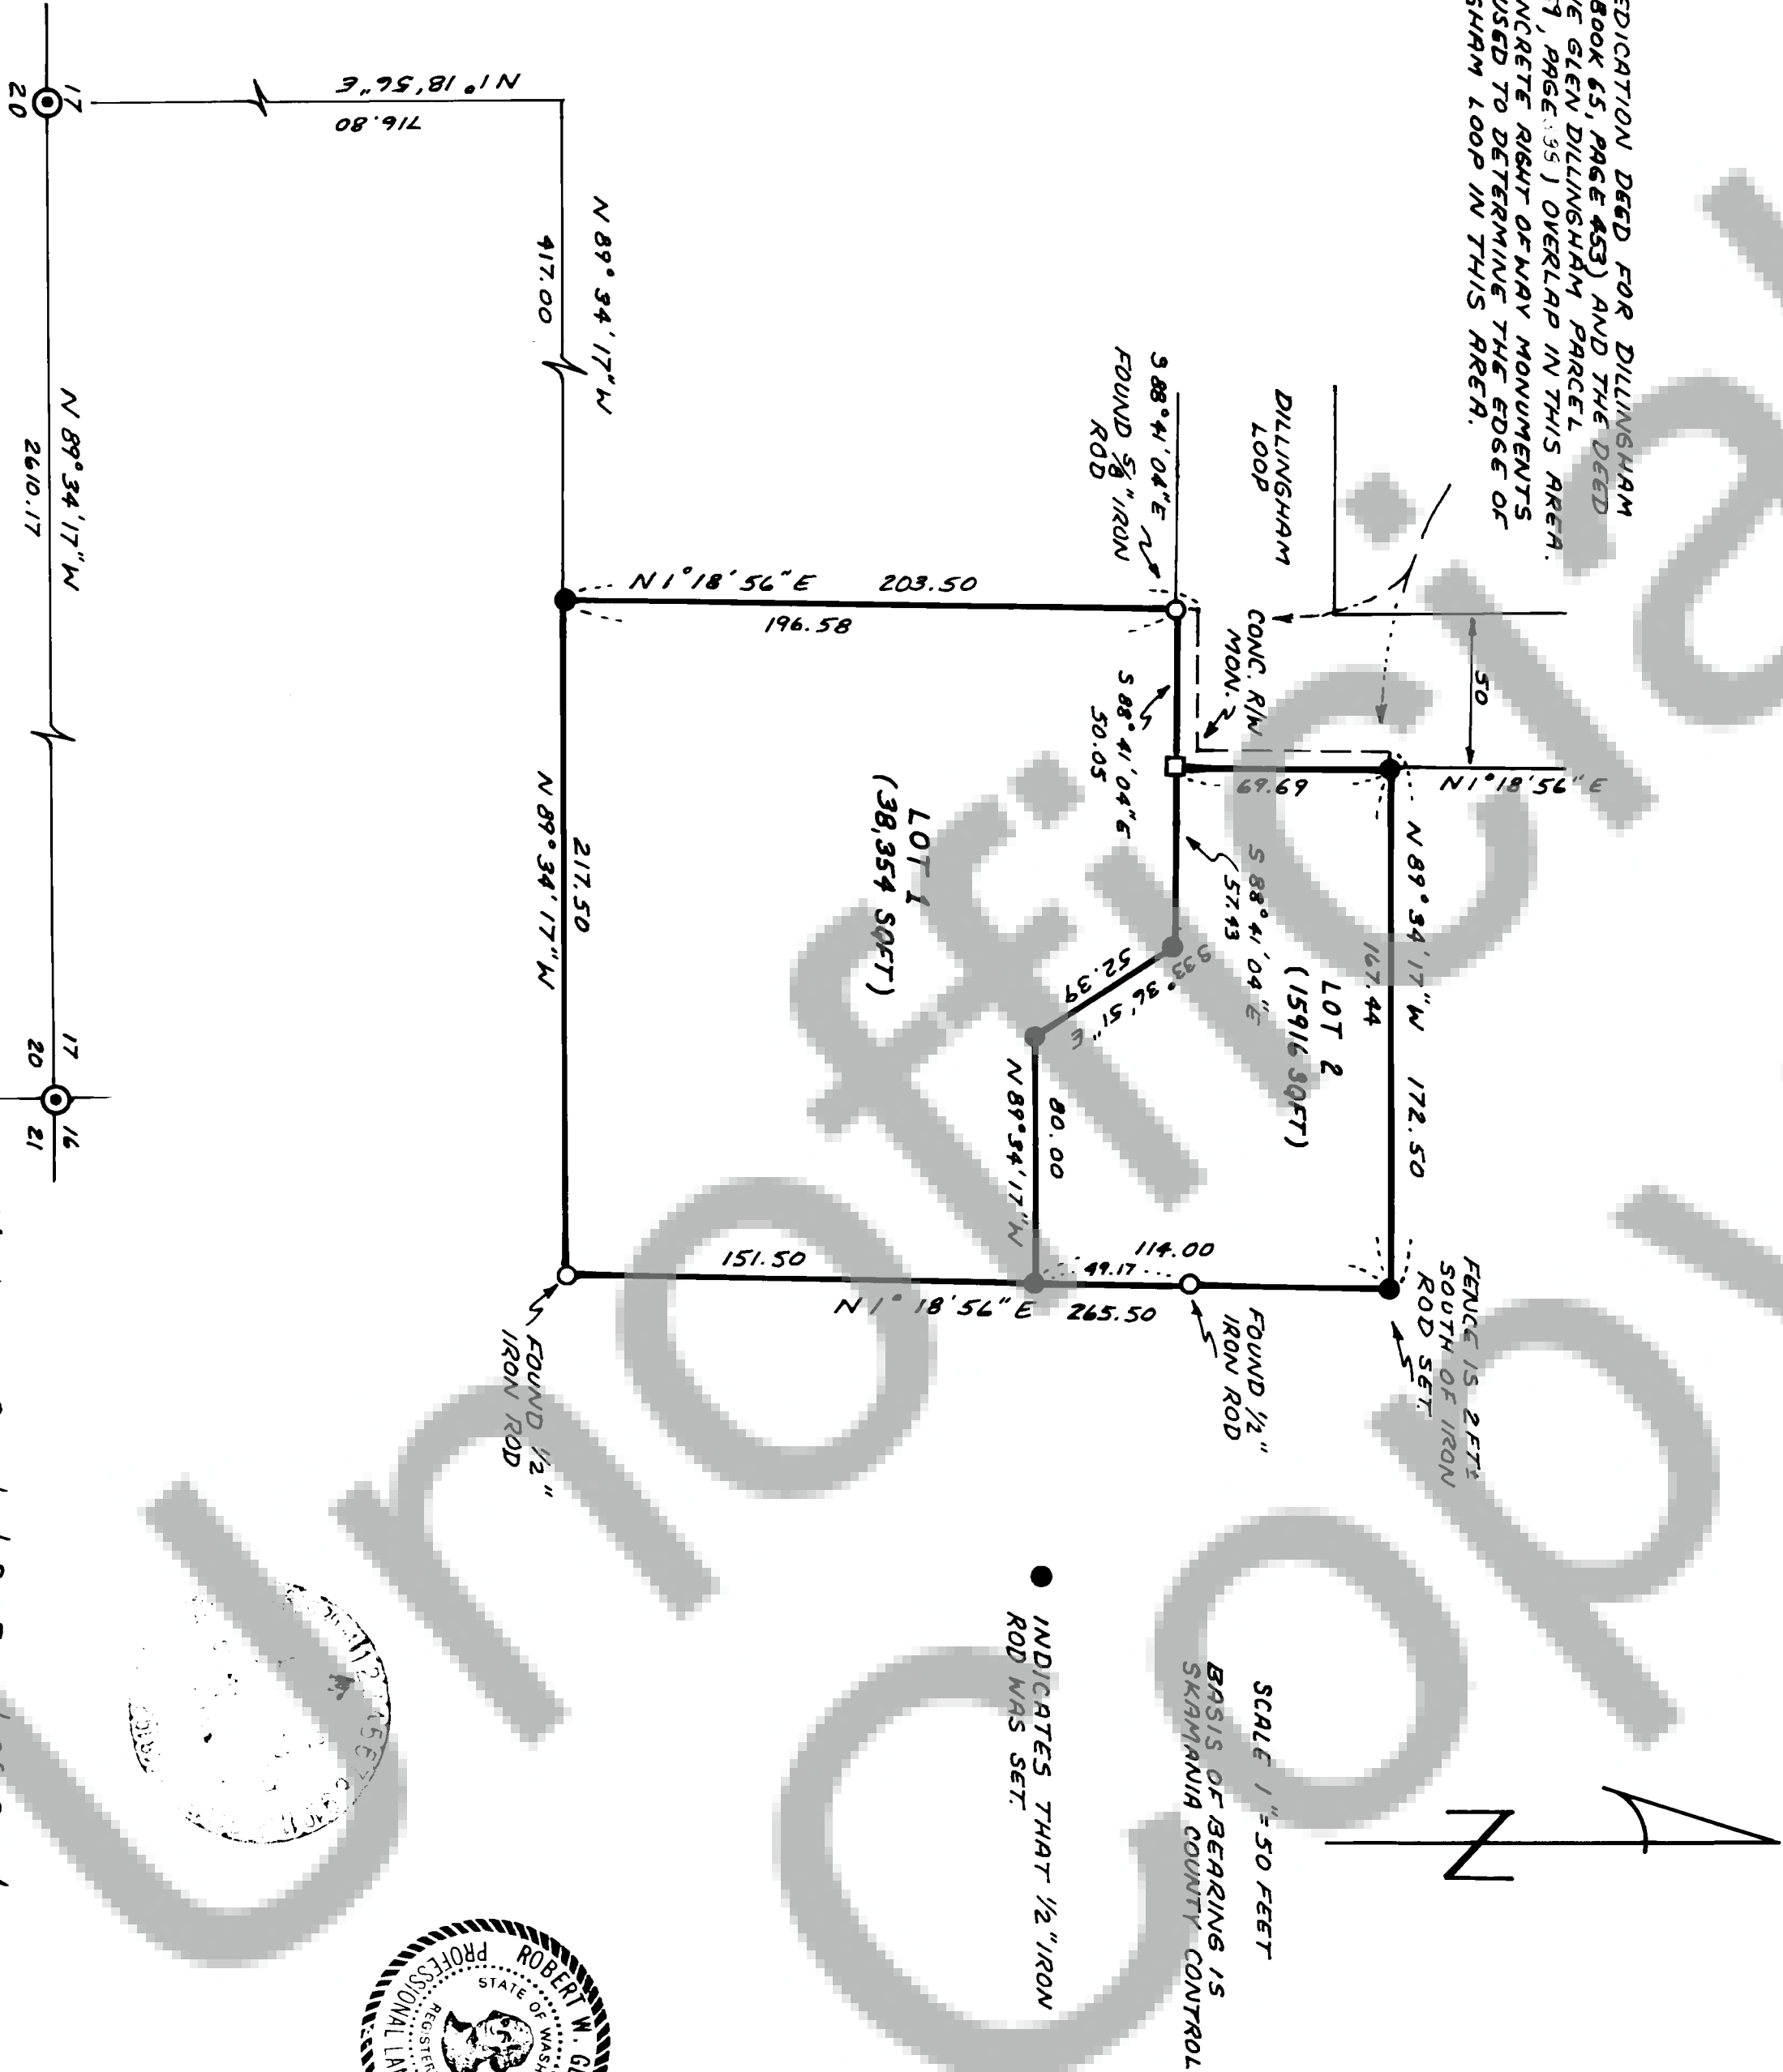

Variance Granted By Board Of County Commissioners On Nov. 22, 1982 For Road Right-of-Way On Dillingham Loop Co. Road.

Land within this subdivision shall not be further subdivided for a period of 5 years unless a final plat is filed pursuant to Skamania County Code, Title 17, Subdivisions, Chapter 17.04 through 17.60 inclusive.

We, owners of the above tract of land, hereby declare and certify this Short Plat to be true and correct to the best of our abilities, and that this Short Subdivision has been made with our free consent and in accordance with our desires. Further, we dedicate all Roads as shown, not noted as private, and waive all claims for damages against any governmental agency arising from the construction and maintenance of said Roads.

Owner: Shirley A. Dillingham
Witness: John Dillingham
Notary Public: Robert Smith Date: 9/24/82

This Short Plat has general review for sewage and water. Acceptable subsurface sewage disposal sites have not been identified. Each Lot will require separate review to determine acceptability for on-site sewage disposal. Adequacy of water supply is not guaranteed.

S.W. Washington Health District Date: 07-28-82
This Short Plat complies with all County Road regulations and is of adequate description for purposes of subdividing.

County Engineer: David R. Duane Date: 12-1-82
All taxes and assessments on property involved with this Short Plat have been paid, discharged or satisfied.

Wilson Cornwall Day Date: 12-2-82
County Treasurer
The layout of this Short Subdivision complies with Ordinance 1980-07 requirements, and the Short Plat is approved subject to recording in the Skamania County Auditor's Office.
Robert P. Roe Date: 12/2/82
County Planning Department

Surveyor's Certificate
This map correctly represents a survey made by me or under my direction in conformance with the requirements of the Survey Recording Act at the request of

GLEN DILLINGHAM
in SEPT 1982
Robert W. Glaeser

STATE OF WASHINGTON)
COUNTY OF SKAMANIA)
I hereby certify that the within instrument of writing filed by Planning Dept.
of Skamania on 9:25 A.M.
December 2nd 1982
recorded in Book 3 of Short Plats
at Page 43

B. Babcock, Deputy
Recorder of Skamania County, Wash.
Gary M. Allen
County Auditor