


SURVEY OF SECTION 14 T3N, R8E, W.M.

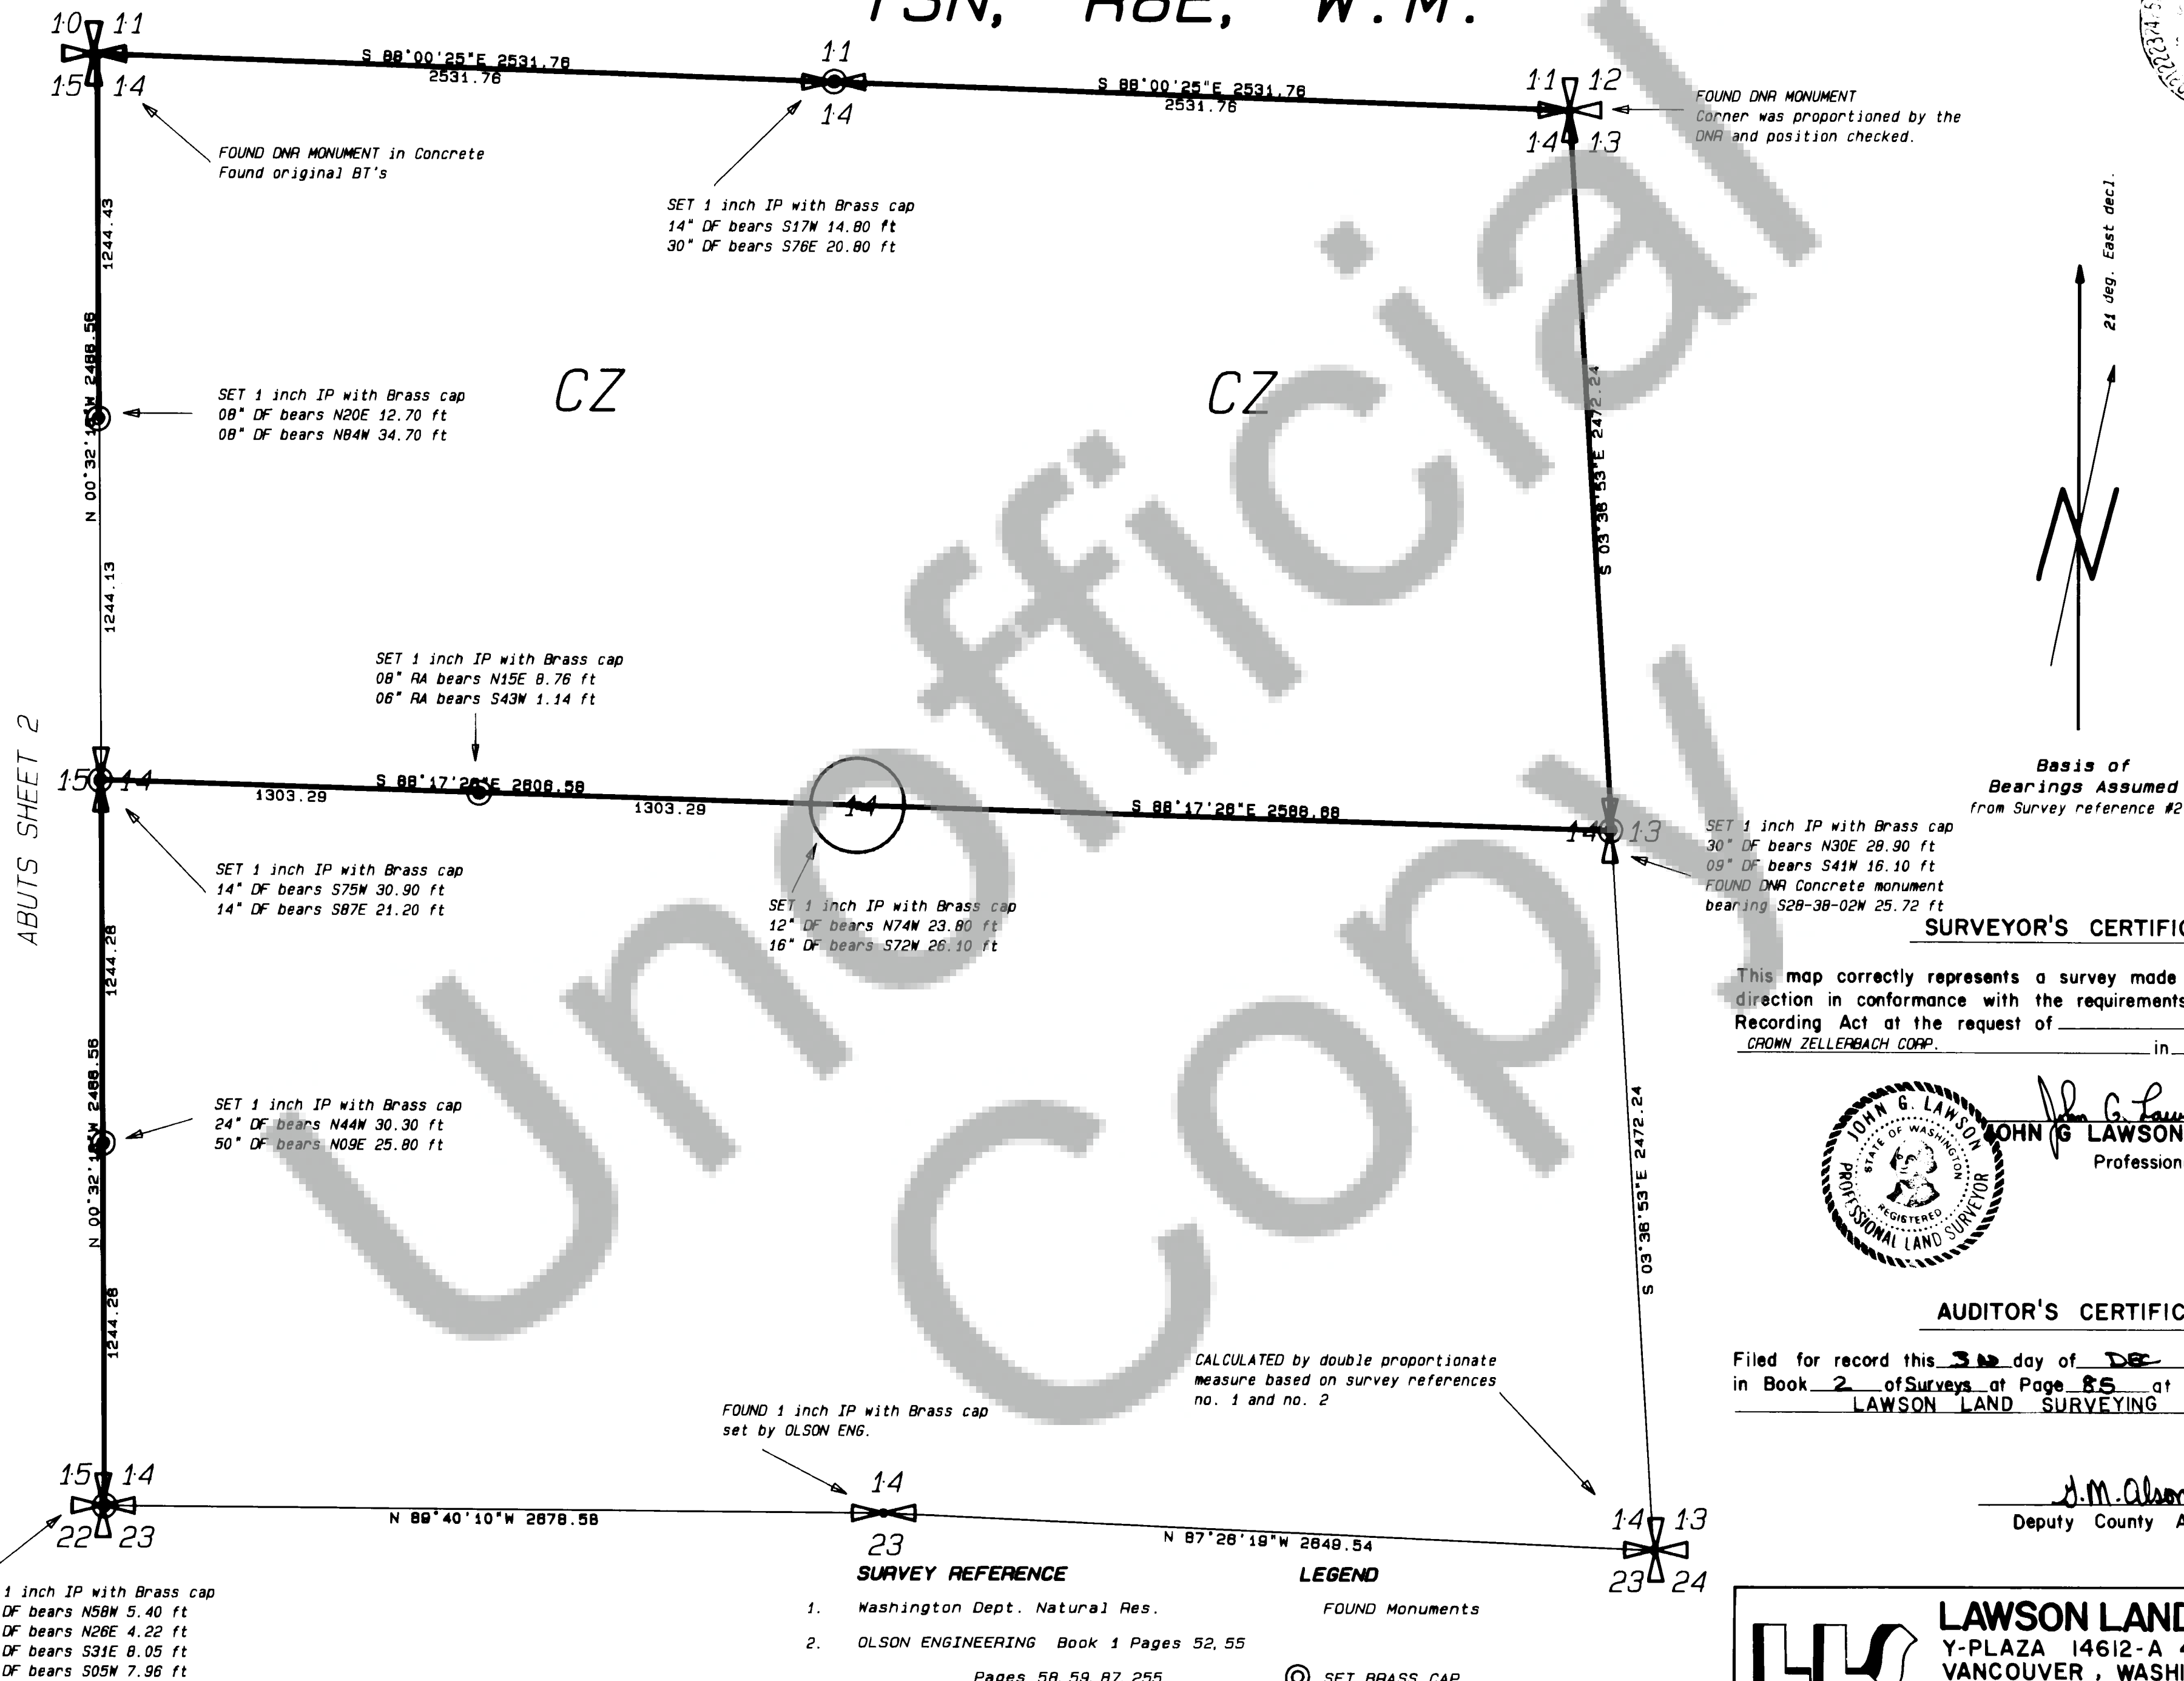

SURVEYOR'S CERTIFICATE

This map correctly represents a survey made by me or under my direction in conformance with the requirements of the Survey Recording Act at the request of CROWN ZELLERBACH CORP. in JULY 19 82



JOHN G. LAWSON 11989
Professional Land Surveyor

AUDITOR'S CERTIFICATE

Filed for record this 30 day of DEC 19 82 at 12:50 P.M.
in Book 2 of Surveys at Page 85 at the request of LAWSON LAND SURVEYING

J.M. Olson by A. Davis
Deputy County Auditor




LAWSON LAND SURVEYING
Y-PLAZA 14612-A 4th PLAIN RD.
VANCOUVER, WASHINGTON 98662
PHONE 1-(206)-256-8008

SCALE: 1 inch = 400 ft DRAWN BY: HP7580A JOB No. 25-82-150308
DATE: OCTOBER 1982 CHECKED BY: EAS SHEET 1 OF 4

LL7A

CROWN ZELLERBACH 25-82-150308

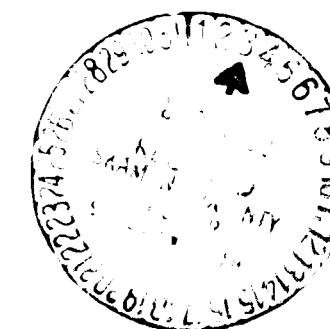


25-82-150308


2

86

SURVEY of SECTION 15 T3N, R8E, W. M.

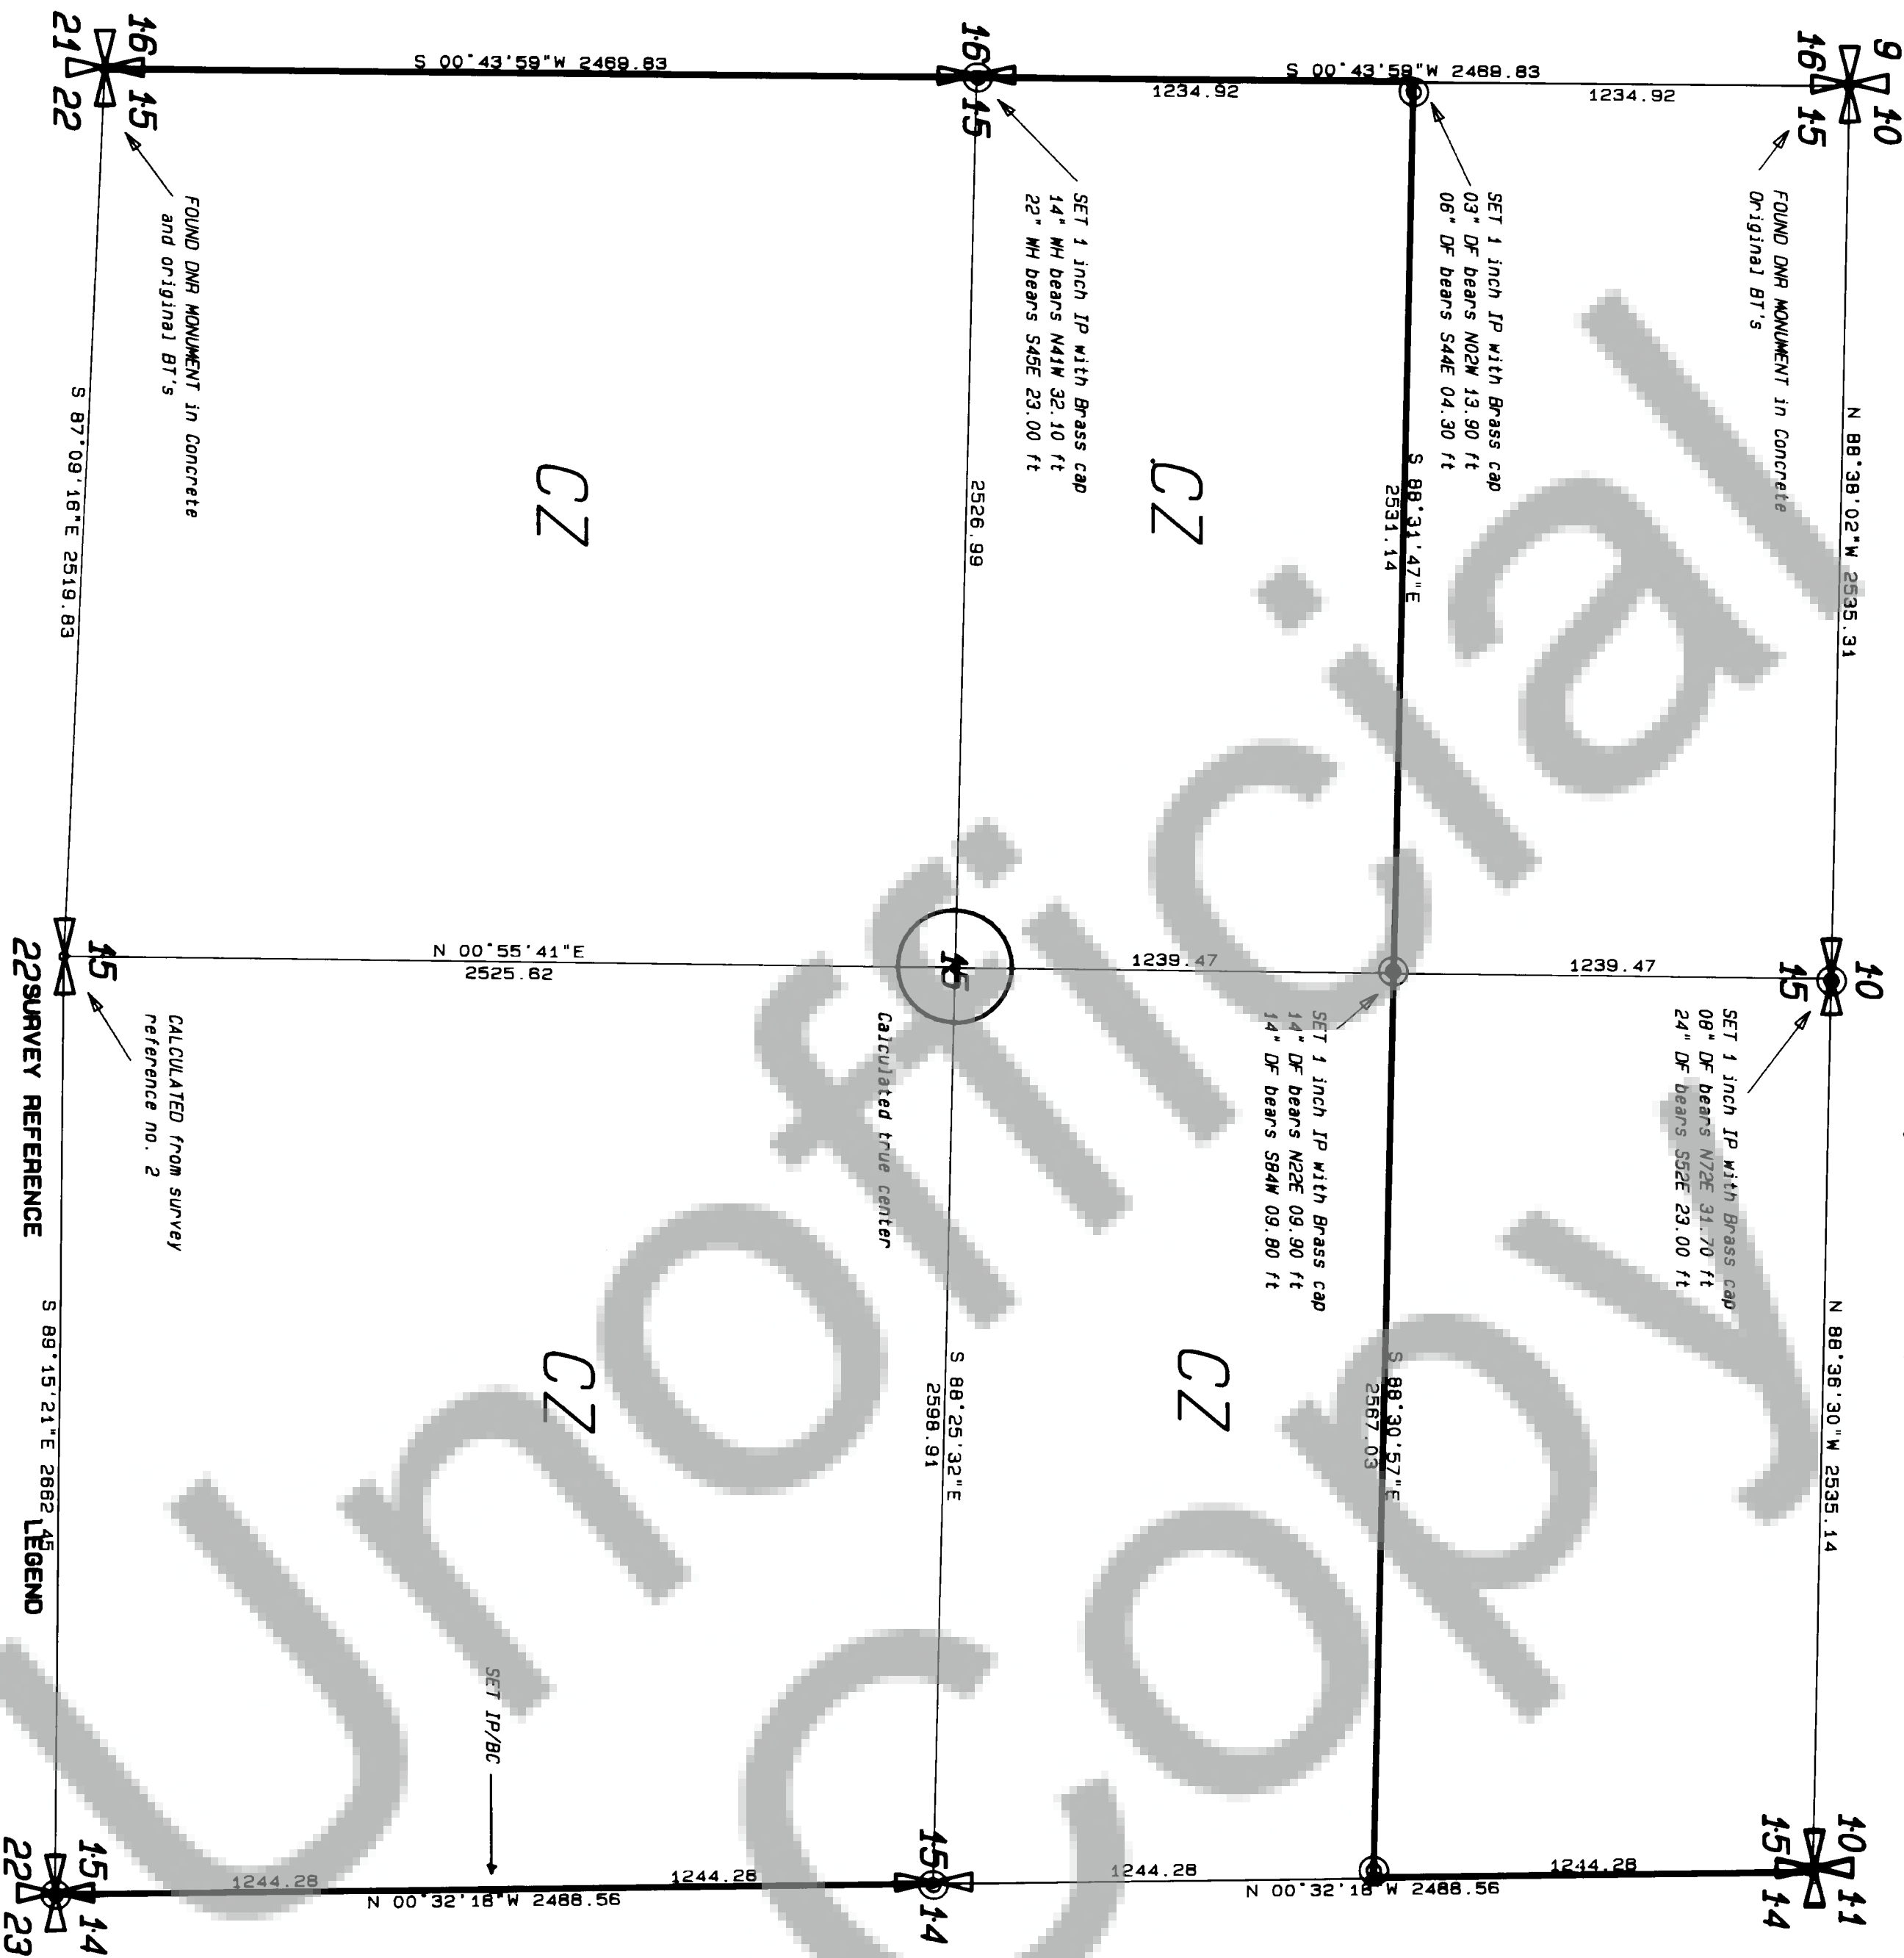


ABUTS SHEET 1

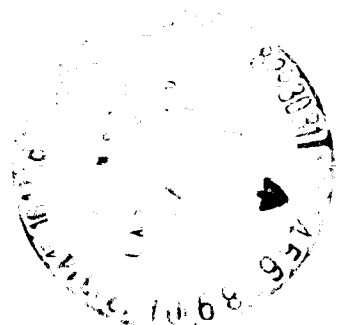

SURVEYOR'S CERTIFICATE

This map correctly represents a survey made by me or under my direction in conformance with the requirements of the Survey Recording Act at the request of CROWN ZELLERBACH CORP. in JULY 19 82

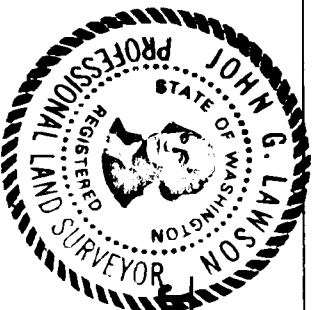


John G. Lawson
JOHN G. LAWSON
Professional Land Surveyor

AUDITOR'S CERTIFICATE

Filed for record this 300 day of Oct 19 82 at 1200 P.M. in Book 2 of Surveys at Page 86 of the request of LAWSON LAND SURVEYING

Jim Olson
Deputy County Auditor

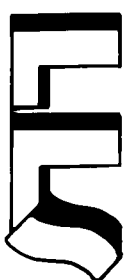


LAWSON LAND SURVEYING
Y-PLAZA 14612-A 4th PLAIN RD.
VANCOUVER, WASHINGTON 98662
PHONE 1-(206)-256-8008

SCALE: 1 inch = 400 ft DRAWN BY: HPZBDA JOB No. 25-82-150308
DATE: OCTOBER 1982 CHECKED BY: EAS SHEET 2 OF 4

LL7A

SURVEY of SECTION 22

T3N, R8E, W.M.

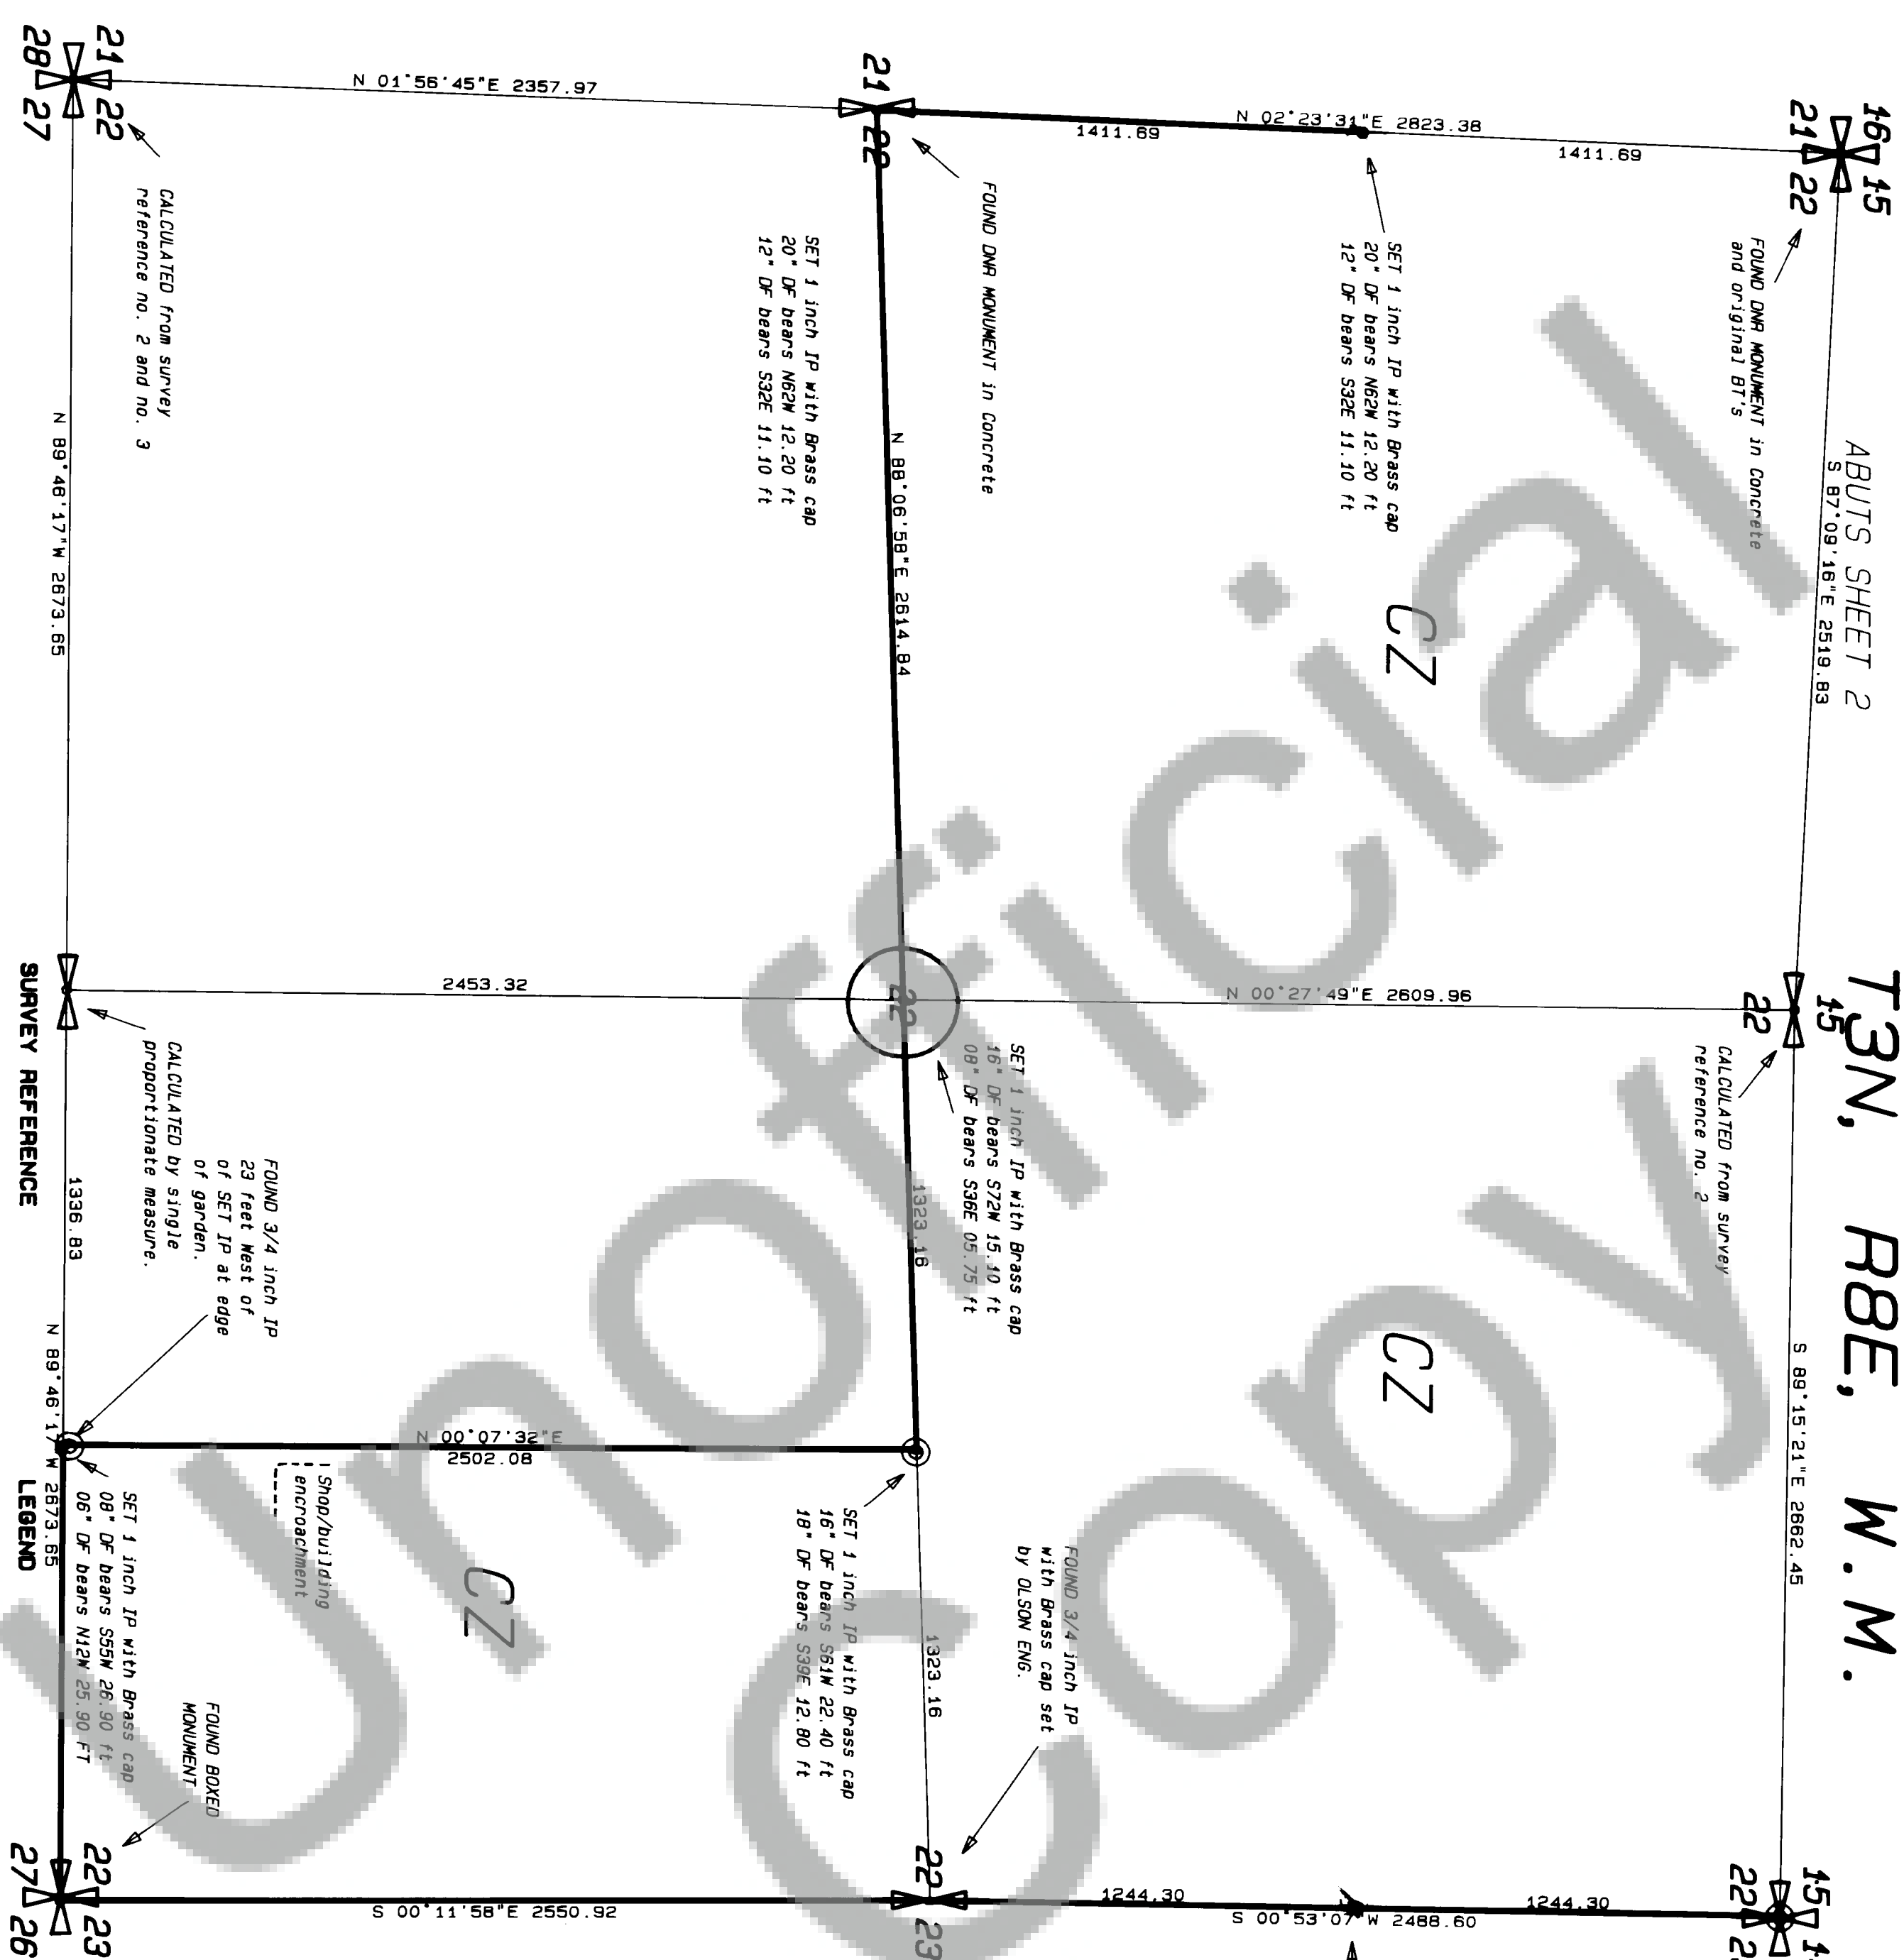


- SURVEY REFERENCE**
1. Washington Dept. Natural Res.
 2. OLSON ENGINEERING Book 1 Pages 52, 55
Pages 58, 59, 87, 255
 3. TENNESON ENG. CORP

LEGEND

- FOUND Monuments
- SET BRASS CAP

SURVEYOR'S CERTIFICATE

This map correctly represents a survey made by me or under my direction in conformance with the requirements of the Survey Recording Act at the request of CROWN ZELLERBACH CORP. in JULY 19 82

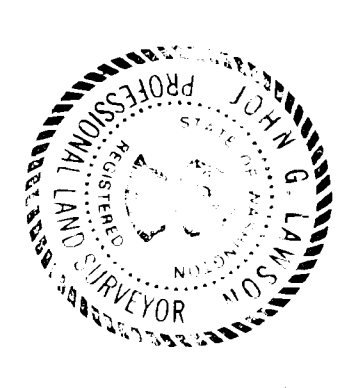


John G. Lawson
JOHN G. LAWSON 11989
Professional Land Surveyor

AUDITOR'S CERTIFICATE

Filed for record this 31st day of DEC 1982 at 12:50 P.M. in Book 2 of Surveys at Page 88 at the request of LAWSON LAND SURVEYING

John Olson Eng. Corp.
Deputy County Auditor

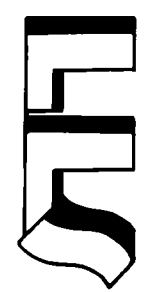

LAWSON LAND SURVEYING
Y-PLAZA 14612-A 4th PLAIN RD.
VANCOUVER, WASHINGTON 98662
PHONE 1-(206)-256-8008

SCALE: 1 inch = 400 ft DRAWN BY: HP25604 JOB NO. 25-82-150308
DATE: OCTOBER 1982 CHECKED BY: EAS SHEET 3 OF 4


CROWN ZELLERBACH 25-82-150308

LL7A

45053

2 88

SURVEY of a PORTION of SECTIONS 16, 17, 21, T3N, R8E, W.M.

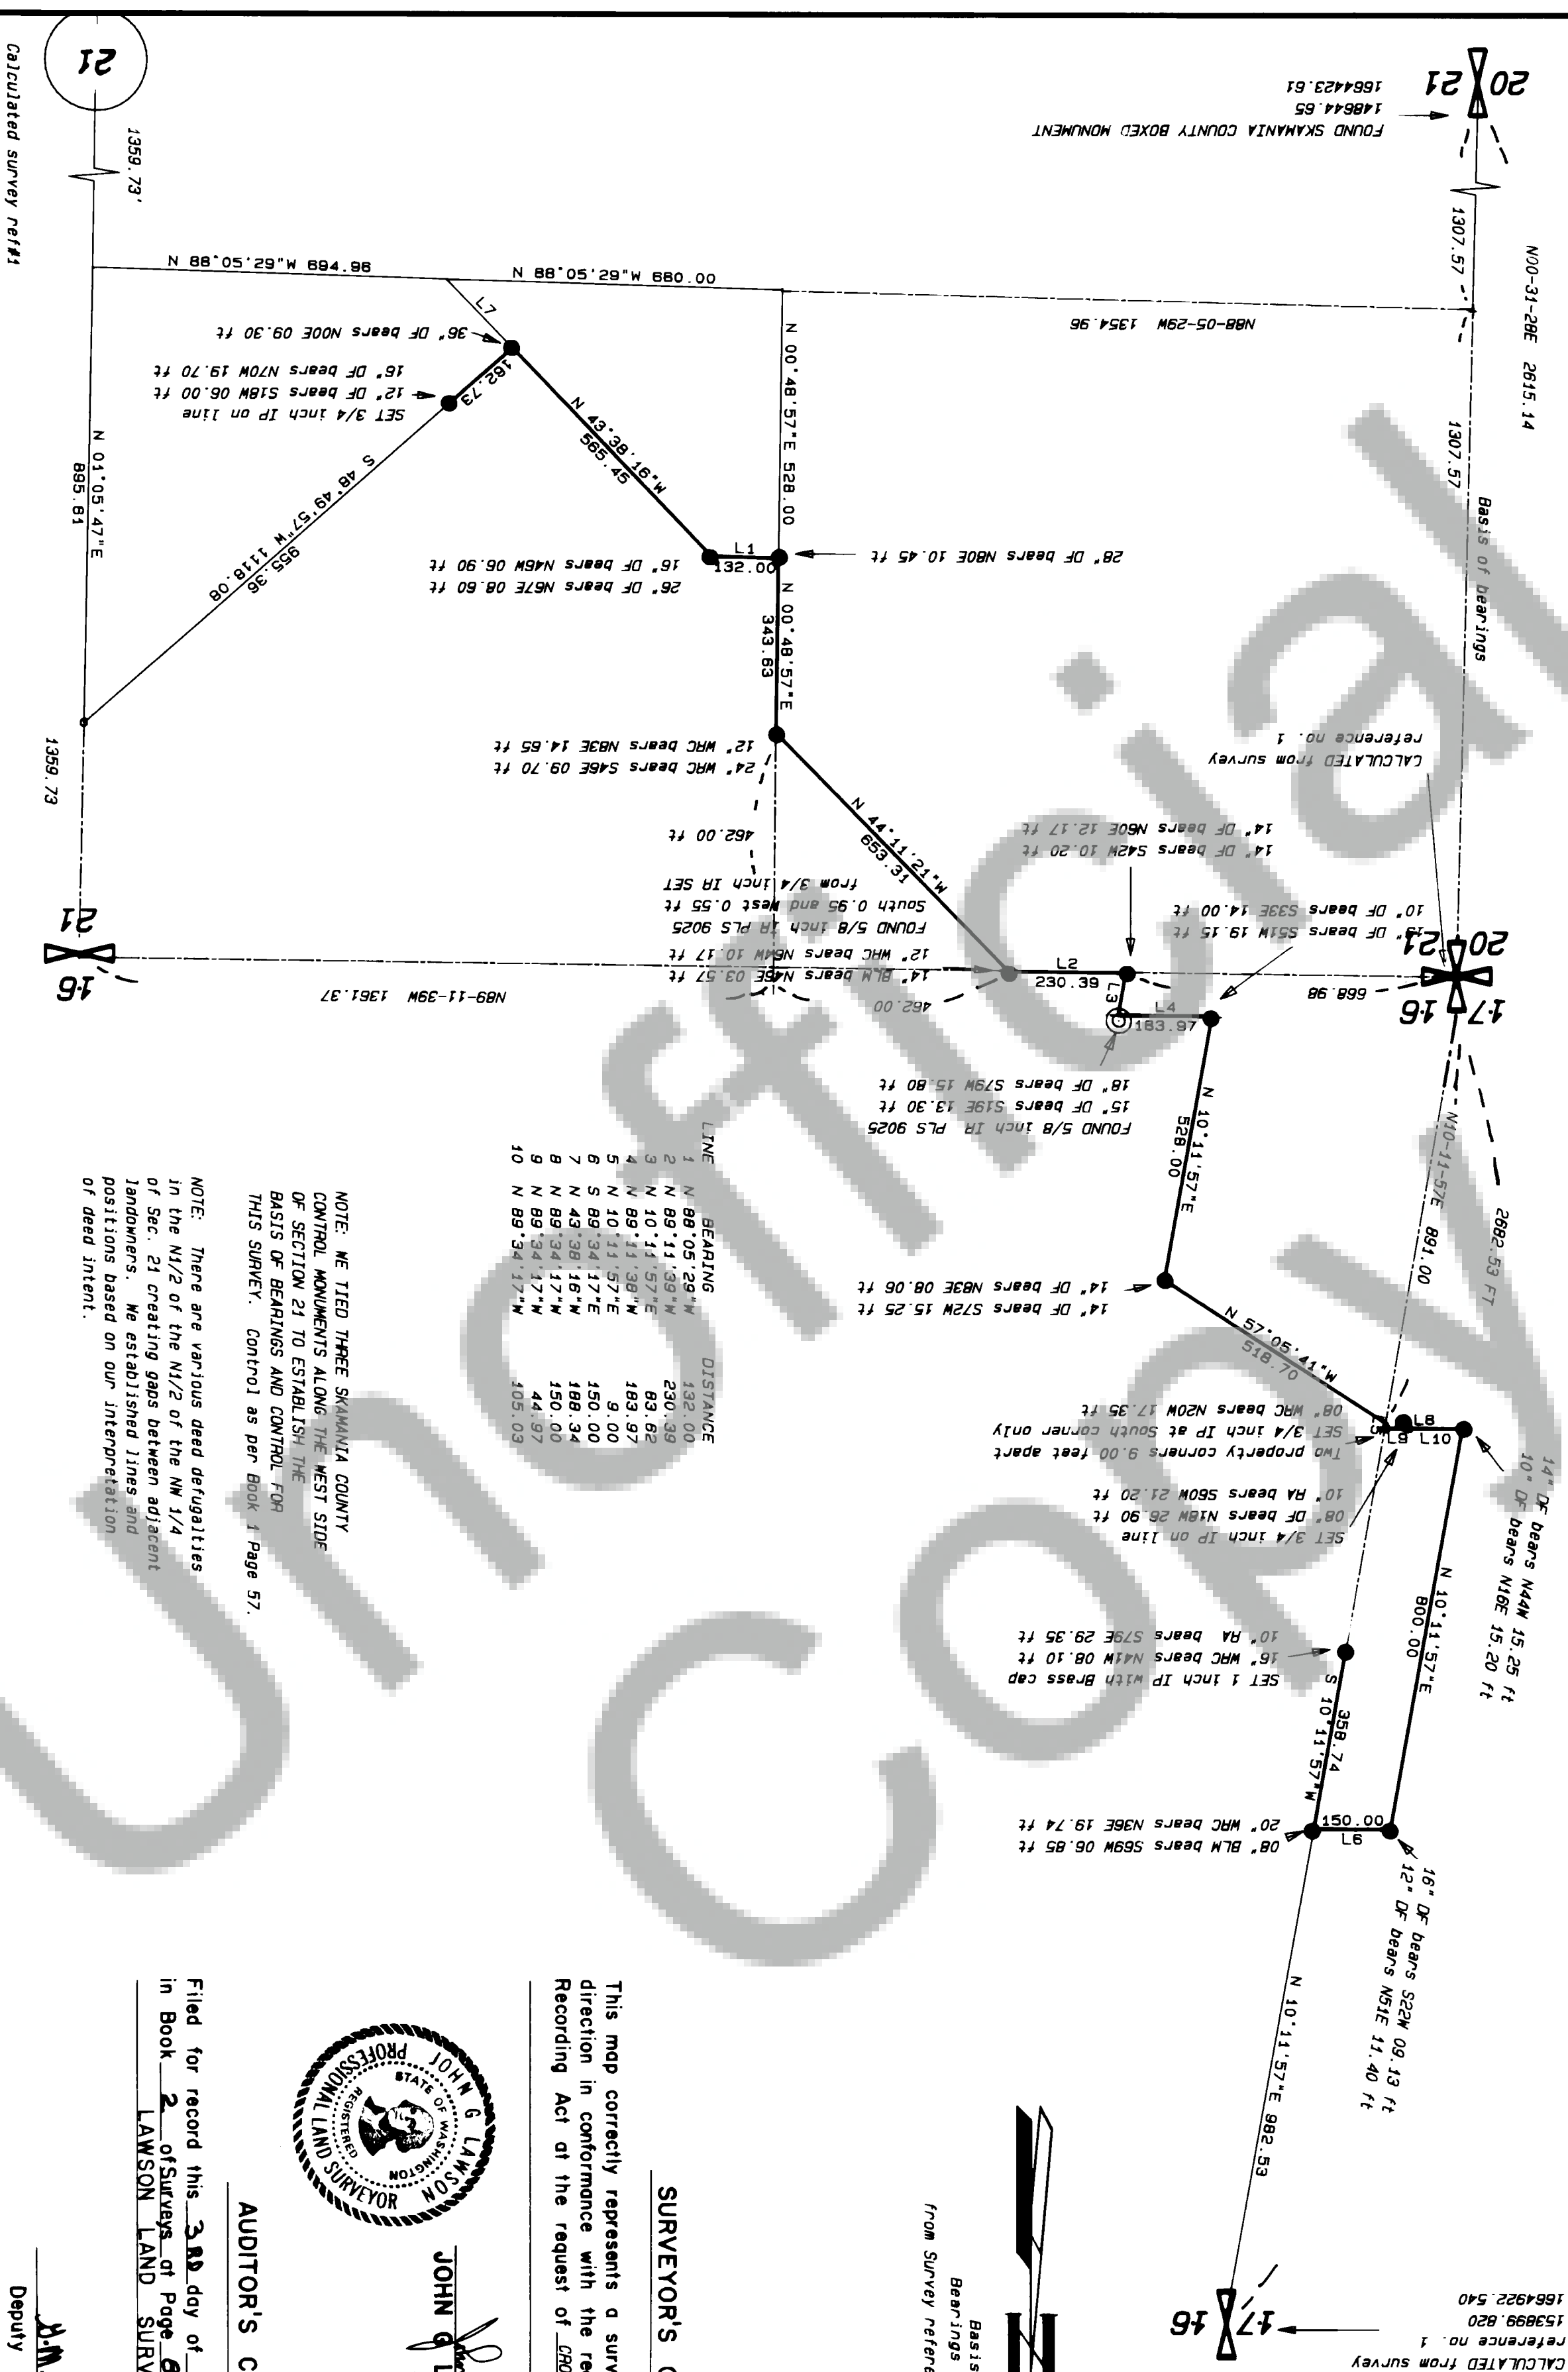

DEED REFERENCE

GRANTOR: Sam and Fiona SAMSON
GRANTEE: CROWN ZELLERBACH CORP.
DATE: JUNE 18, 1957
RECORDED: Book 43 Page 403

SURVEY REFERENCE

1. OLSON ENGINEERING Book 1 Pages 55, 57
 2. OLSON ENGINEERING CARSON VALLEY SUBDIVISION
- Book 3 of Plates at Page 1

LEGEND

FOUND MONUMENTS

SET 3/4 inch iron pipe

SURVEYOR'S CERTIFICATE

This map correctly represents a survey made by me or under my direction in conformance with the requirements of the Survey Recording Act at the request of CROWN ZELLERBACH CORP. in AUGUST 19 82



JOHN G. LAWSON
Professional Land Surveyor

AUDITOR'S CERTIFICATE

Filed for record this 30th day of DEC 1982 at 12:50 PM in Book 2 of Surveys of Page 88 at the request of LAWSON LAND SURVEYING

Deputy County Auditor

LAWSON LAND SURVEYING
Y-PLAZA 14612-A 4th PLAIN RD.
VANCOUVER, WASHINGTON 98662
PHONE 1-(206)-256-8008

CROWN ZELLERBACH 53-82-210308

LL8D