


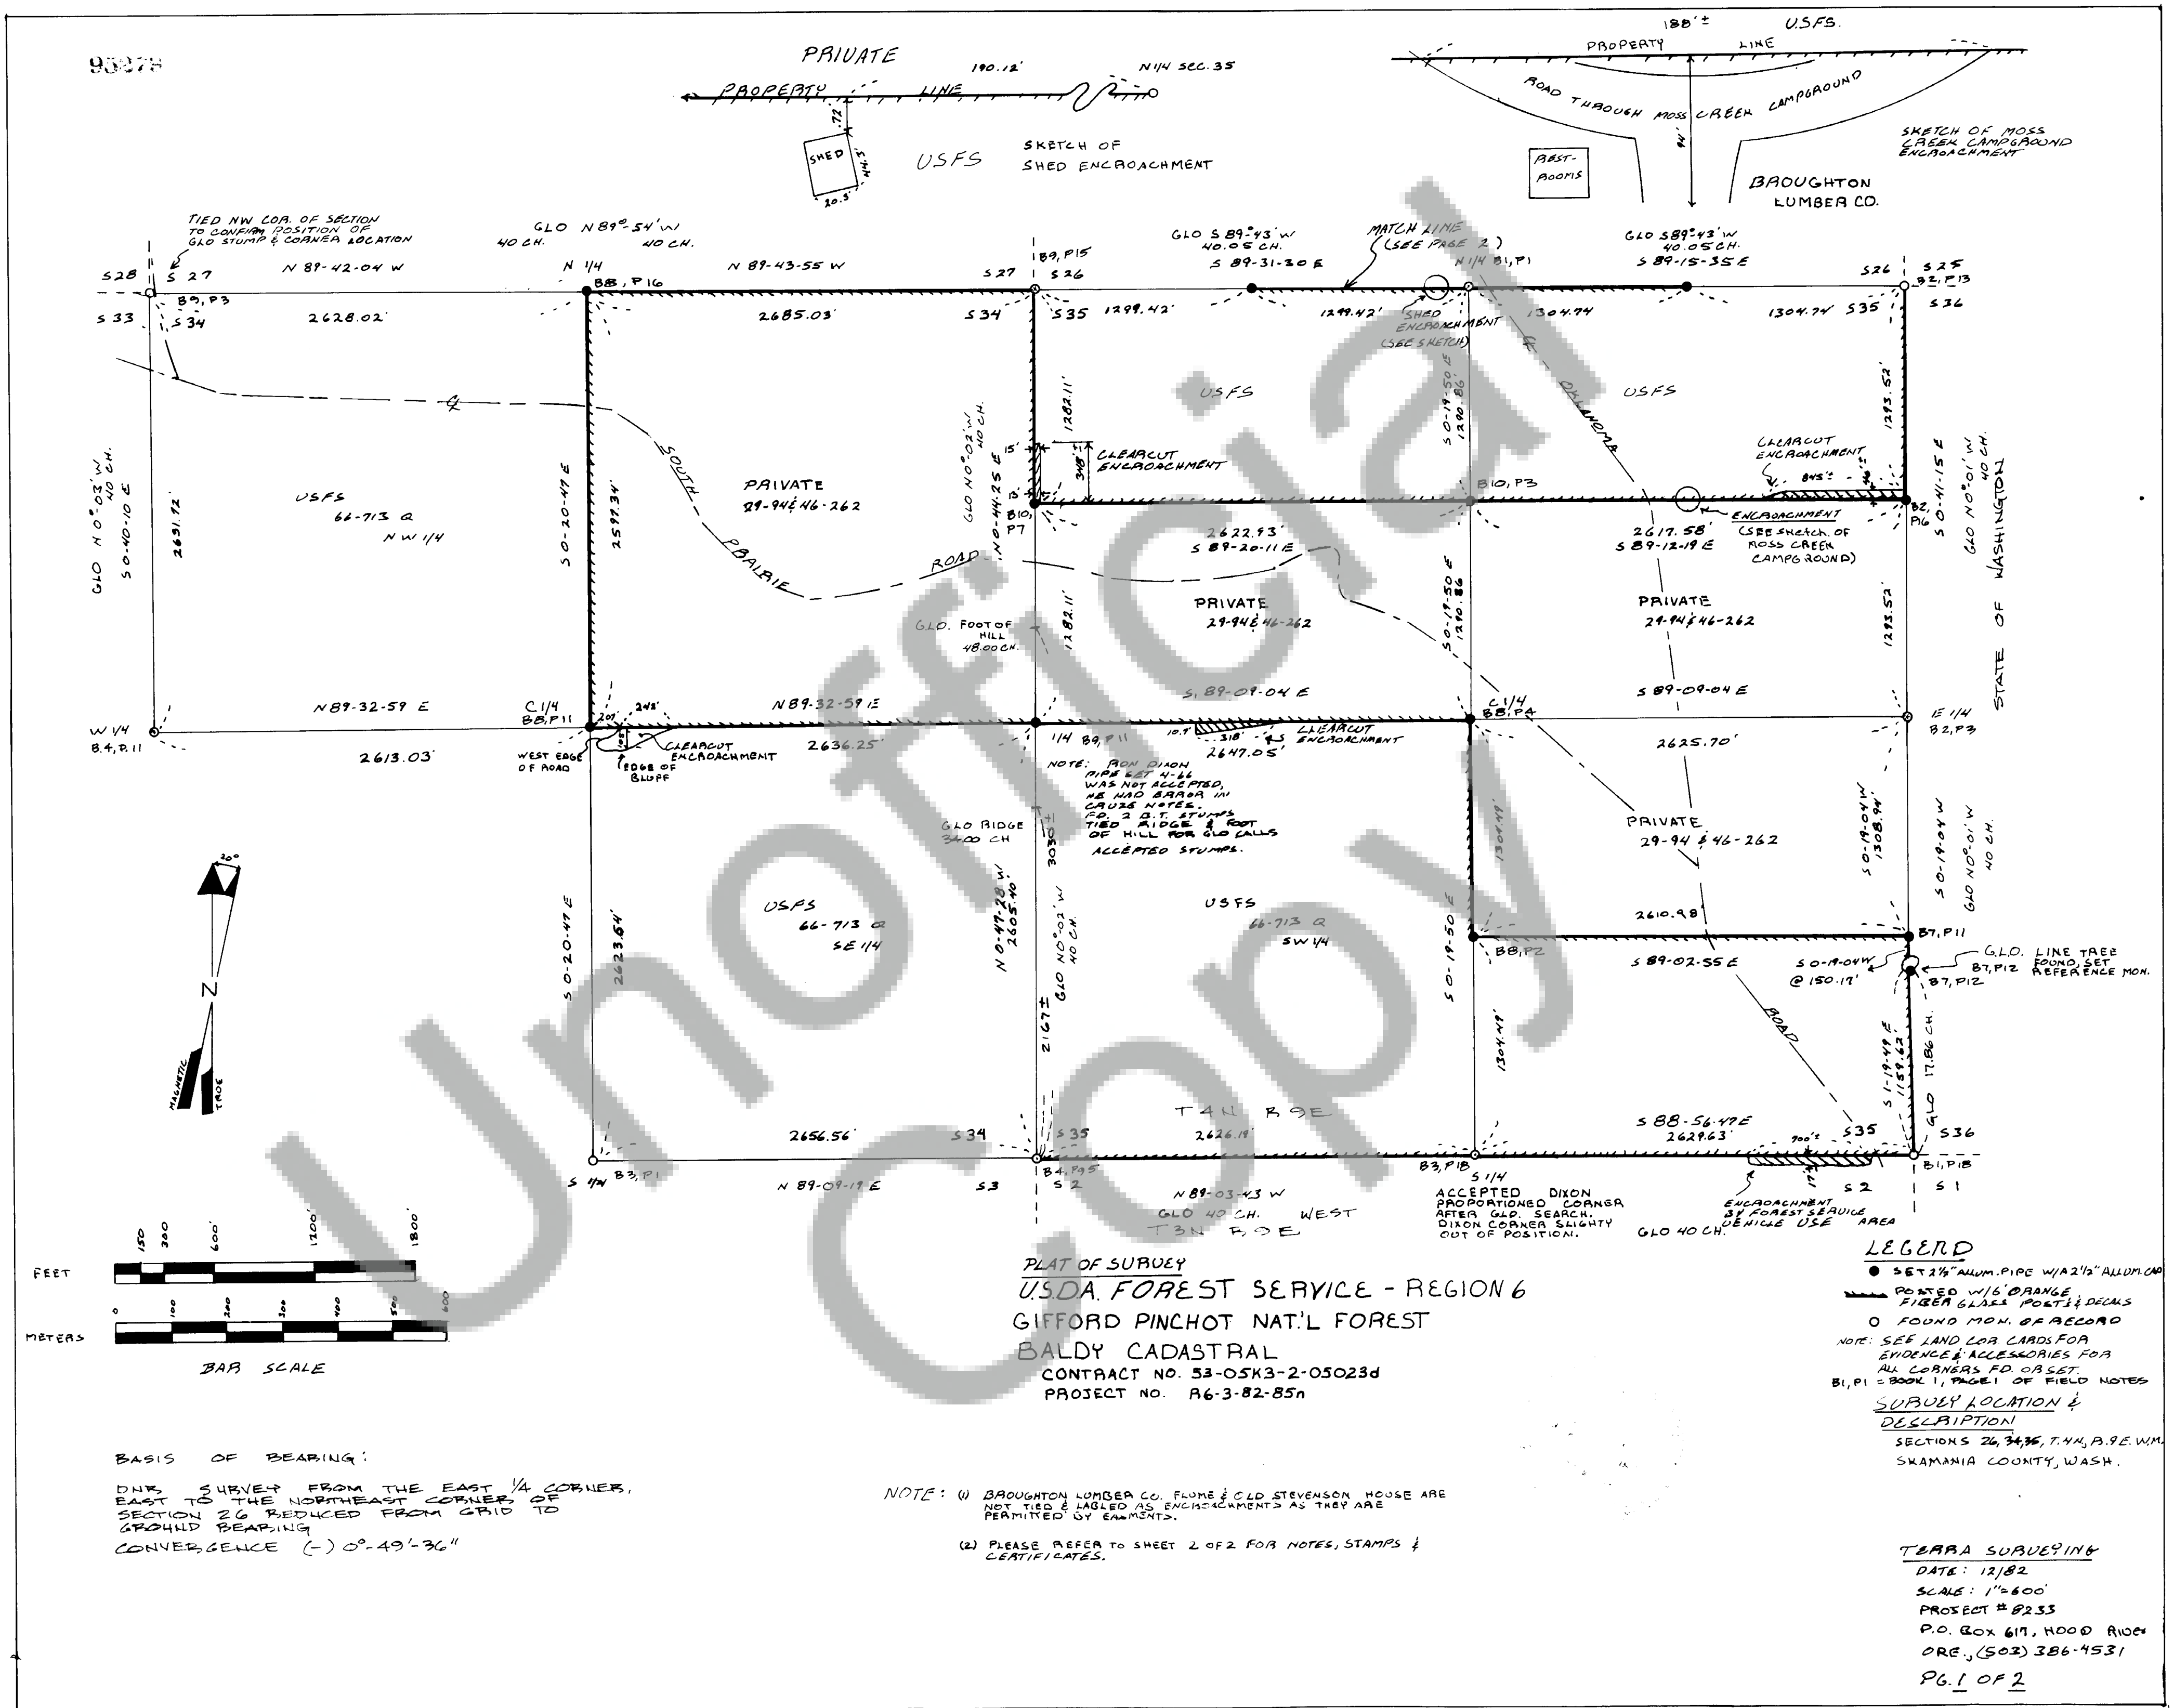

95279

BOOK 2 PAGE 109

HISTORY OF SURVEYS

EDWIN RICHARDSON SURVEYED THE TOWNSHIP LINES IN 1878, VOL. 38, PG. 536.
JACOB RICHARDSON SURVEYED A PORTION OF THE TOWNSHIPS SUBDIVISION LINES IN 1892 UNDER CONTRACT 383.
SKAMANIA COUNTY SET THE SOUTH 1/4 CORNER OF SECTION 26 IN 1926.
H.F. DONNELLY IN JULY 1953 SET THE CENTER 1/4 CORNER OF SECTION 26 WITH-
OUT PROBABLY SUBDIVIDING THE SECTION. HE RAN THE NORTH-SOUTH CENTERLINE
AND 1904 DONNELLY ALSO SET OTHER CORNERS IN THESE SECTIONS.
RON DIXON SET NUMEROUS CORNERS FOR BROADBENT LUMBER COMPANY IN
THE MID 1960S INCLUDING THE EAST 1/4 CORNER OF SECTION 34 AND THE SOUTH
1/4 CORNER OF SECTION 35.
PORTERFIELD AND ASSOCIATED PROPORTIONED THE EAST 1/4 CORNER OF SECTION
26 IN JUNE 1970.
OLSEN ENGINEERING SUBDIVIDED SECTION 26 IN 1971 AND SINGLE PROPORTIONED
THE EAST 1/4 CORNER.
TERRA SUBDIVISION ACCEPTED OLSEN'S FINDINGS SURVEYED IN SECTION 26
IN 1981.
RICHARDS WERE STAKED FOR THE EARLY DAY RAILROAD SURVEYS AND OTHER
UNRECORDED SURVEYS. ASSIST IN PROVIDING OR DISPROVING CORNERS
WITHOUT SUCCESS.
NO EXPLANATION WAS FOUND FOR THE CENTER 1/4 CORNER OF SECTION 34
BEING 30 FAR FROM OWN SET POINT OR WHERE THE CORNER CAME FROM.
THE STATE OF WASHINGTON DNR. MONUMENTED NUMEROUS CORNERS
BORDERING THEIR LANDS.

SURVEY LOCATION & DESCRIPTION

SECTIONS 26, 34 & 35, TOWNSHIP 4 NORTH, RANGE 9 EAST,
SKAMANIA COUNTY, WA.

SURVEYOR'S CERTIFICATE
THIS MAP CORRECTLY REPRESENTS A SURVEY MADE BY ME OR UNDER
MY DIRECTION IN CONFORMANCE WITH THE REQUIREMENTS OF THE
SURVEY RECORDING ACT AT THE REQUEST OF USDA
IN
OCTOBER 1982

(SIGNED AND SEALED)
CERTIFICATE NUMBER 18731



LEGEND

- SET 3/8" ALUM. PINS W/1/8" CAP
- POSTED W/1/8" ORANGE
- HYDRAULIC PINS W/1/2" CAP
- FOUND MON. OF RECORD
- SET 5/8" X 3/8" IR. W/1/2" CAP
- NOTE: SEE LAND COR. CHANG. FOR ALL CORNERS FOUND OR SET.
- B1, P1 = BOOK 1, PAGE 1 OF FIELD NOTES
- 26-244 = BOOK 26, PAGE 244 OF DEED RECORDS, SKAMANIA COUNTY, WA.

TERRA SUBDIVISION

DATE: 12/82
SCALE: 1"=600'
PROS = B235
PO: 50x6 1/4, 1000 AUBER
OAE: 72031,
(50x) 386-7531
Pg. 2 OF 2

AUDITOR'S CERTIFICATE
FILED FOR RECORD THIS 19TH DAY OF JAN.
1983 AT 10:40 AM IN BOOK 2 OF SURVEY
AT PAGE 109-110 IN THE REQUEST OF Terra Surveying
(SIGNED) *Raymond Olson by R. Decker Deputy*

PLAT OF SUBDIVISION
USDA FOREST SERVICE - REGION 6
GIFFORD PINCHOT NAT'L FOREST
BALDY CADASTRAL
CONTRACT NO. 53-05K3-2-050234
PROJECT NO. R6-3-82-857

BASIS OF BEARING:
DNR SURVEY FROM THE EAST 1/4 CORNER,
EAST TO THE NORTHEAST CORNER OF
SECTION 26 REDUCED FROM GRID TO
GROUND BEARING
CONVERGENCE (-) 0°-49'-36"

