


95297 LAND CORNER RECORD


T 4 N. R. 9 E. W.M. SKAMANIA County Corner Code No. X-17
Name: ONE QUARTER COR. Corner No. 1
D.L.C. Trust, Mining Claim, Indian Allotment, Federal Reserve, Townsite

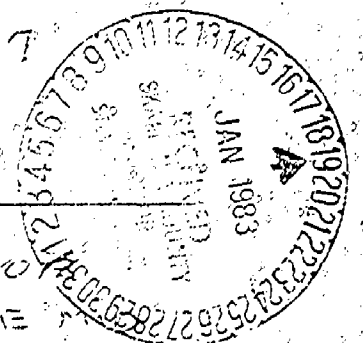

1. History of Corner Establishment and Subsequent Restoration:
COR WAS ORIG ESTABLISHED BY DEPUTY SURVEYOR
SACOB RICHARDSON IN OCT-NOV 1942. IN THE
1960s RON DIXON SET COR. FOR BROUGHTON LUMBER CO.

2. Description of Evidence Found:
FOUND A 1 1/2" PAINTED WATER PIPE BEARING
S 68-41-40 E A DISTANCE OF 33.18' FROM OUR SET POINT.
ALSO FOUND TWO ORIG GLO STUMPS AS SET
BY RICHARDSON. BT TO THE EAST WAS SLIGHTLY
OUT OF POSITION DUE TO SLIDING ON STEEP SLOPE.

3. Describe Monument, Accession and Corollary Data to Perpetuate this Corner Location. Diagram corner and indicate meridian and reference to map of record. Surveyor's Field Book No. 9 Page No. 11 Date of work 12/82

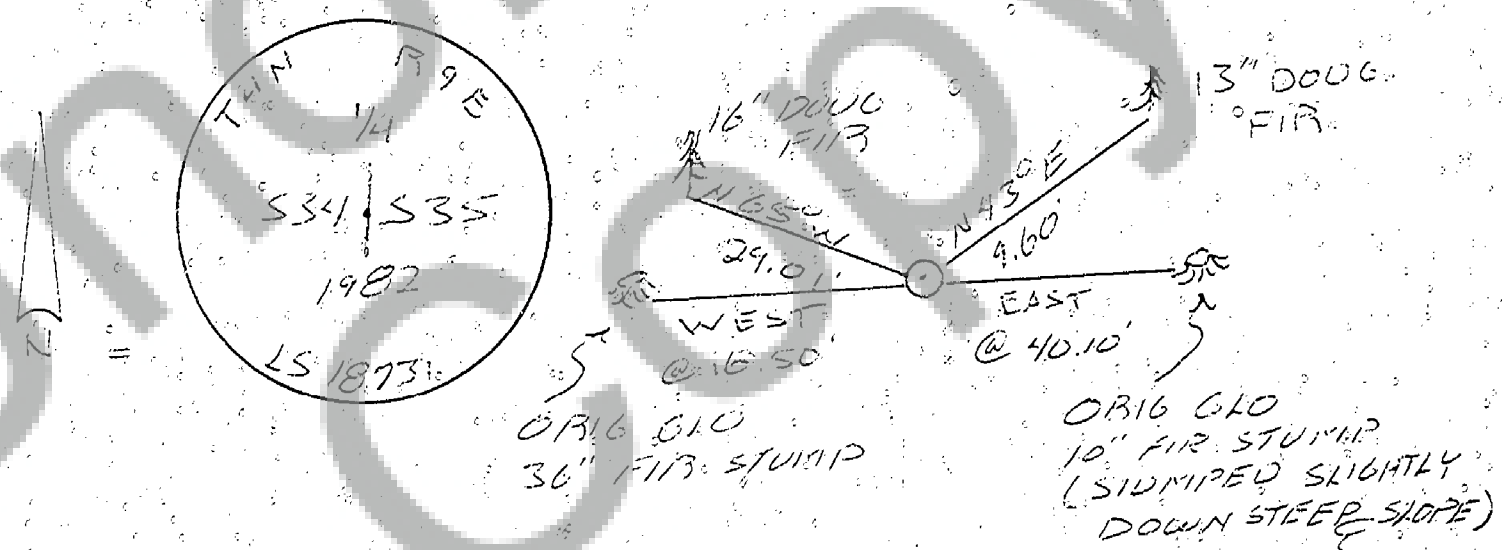

Washington Plane Coordinates Zone Y
Order Agency Derived From
Pin Relation Photo No. Date Located at

SURVEYOR'S CERTIFICATE

This corner record correctly represents work performed by me or under my direction in compliance with the provisions of Chapter 50, Laws of 1973
1-6-1983
Signature Roy O. Gaylor Certificate No. 95297



AUDITOR'S CERTIFICATE

Filed for record this 19 day of June 1983 at 10:40 AM in
Book of 4/9 of Skamania at page 37 at the request of
Roy O. Gaylor
County Auditor