

95203

LAND CORNER RECORD

T. 4 N. R. 9 E. W.M. SKAMANIA County
 Segregated Surveyor Corner Code No. Z-15
 Name: Corner No.:
 D.L.C., H.E.S., Tract, Mining Claim, Indian Allotment, Federal Reserve, Townsite.

1. History of Corner Establishment and Subsequent Restoration:


COR. WAS ORIGINALLY SET BY EDWIN
 RICHARDSON IN 1879 UNDER CONTRACT
 DATED 12/11/1878. IN 1970 WASH. STATE
 DNR REMON. COR.

2. Description of Evidence Found:

FD GRASS CAP IN CONC. & S.B.T.S.
 AS DIAGRAMED BELOW.

3. Describe Monument, Accessories and Corollary Data to Perpetuate this Corner Location: Diagram corner and indicate meridian and reference to map of record. Surveyor's Field Book No.

S. Page No. 1 Date of work 12/82

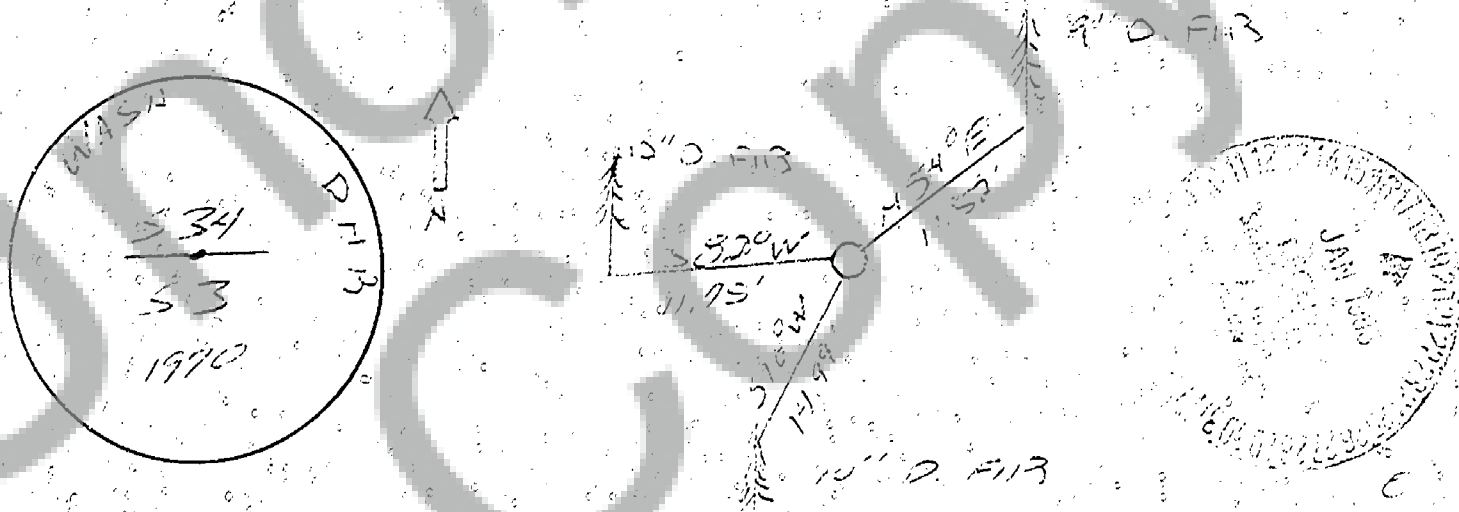

Washington Plane Coordinates: Zone Y X
 Order Accuracy. Derived From:
 Pin Pointed on Photo No. Date Located at

SURVEYOR'S CERTIFICATE

[SEAL]

This corner record correctly represents work performed by me or
 under my direction in compliance with the provisions of Chapter
 50, Laws of 1973. Date 1-18-83

Signature

Certificate No.

95203

AUDITOR'S CERTIFICATE

Filed for record this 19 day of 1983 at 7:40 A.M. In
 Book 4/9 of 78-18-83 at page 43 at the request of

County Auditor