

95308

LAND CORNER RECORD

T 4 N. R. 9 E W.M. County: S KAMIA AKA
 Segregated Survey: Corner Code No. V-21
 Name: SECTION COR Corner No.:
 D.C. 1895, Tract, Mining Claim, Indian Allotment, Federal Reserve, Townsite.

1. History of Corner Establishment and Subsequent Restoration:


COR. WAS ORIGINALLY SET BY DEPUTY
 SURVEYOR JACOB RICHARDSON IN OCT.-NOV.
 1892 UNDER CONTRACT # 383 IN 1970
 WASH DNR REMON COR

2. Description of Evidence Found:

FD BRASS CAP IN CONC. E.B.T.S

3. Describe Monument, Accessories and Corollary Data to Perpetuate this Corner Location. Diagram corner and indicate meridian and reference to map of record. Surveyor's Field Book No.

2 Page No. 13 Date of work 12/82

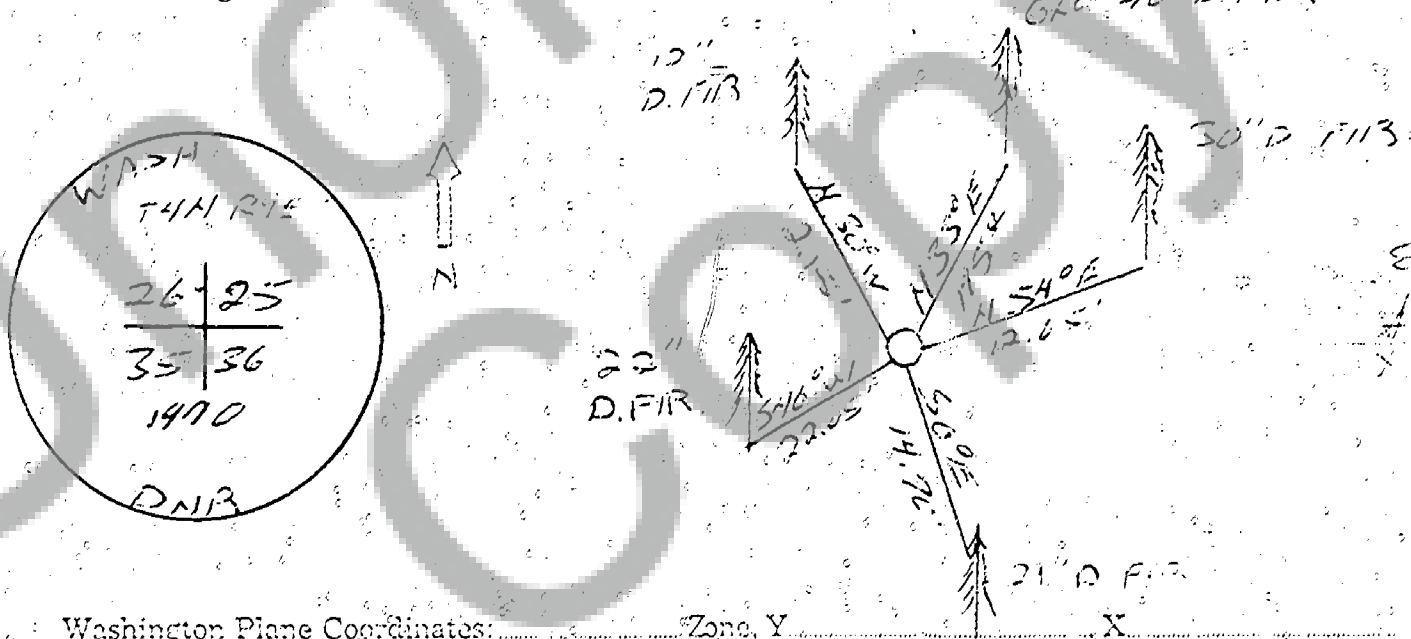

Washington Plane Coordinates: Zone Y

Order Accuracy. Derived From:

Pin Pointed on Photo No. Date Located at

SURVEYOR'S CERTIFICATE

This corner record correctly represents work performed by me or under my direction in compliance with the provisions of Chapter 50, Laws of 1973. Date 1-18-83

Signature

Certificate No. 18731



AUDITOR'S CERTIFICATE

Filed for record this 19 day of April 1983 at 10:20 A.M. in Book 417 of Washington at page 48 at the request of

County Auditor