

RES 20-1803(9-77)

95210

LAND CORNER RECORD

SKAMANIA

County

Corner Code No. V-19

T 4 N. R. 9 E. S.W.M.

Supplemental Surveyor

Name: ONE-QUARTER COR.

Corner No.

U.S. DEPT. OF THE TREASURY, LAND SURVEYOR, FEDERAL RESERVE, TOWNSITE.


1. History of Corner Establishment and Subsequent Restoration:

CORNER WAS ORIGINALLY SET BY DEPUTY
SURVEYOR J. S. SACKS - RICHARDSON IN OCT.-NOV.
1913 UNDER CONTRACT #385 IN 1926
SKAMANIA COUNTY, WASHINGTON.

2. Description of Evidence Found:

FD # 1A SKAMANIA COUNTY 1313.755 C.R.
ON 1A 1/2" T.P.

3. Description of Monument, Accessories and Corollary Data to Perpetuate this Corner Location. Diagram corner and indicate meridian and reference point of record. Surveyor's Field Book No. 1, Page 101, Date of work 12/22/82.

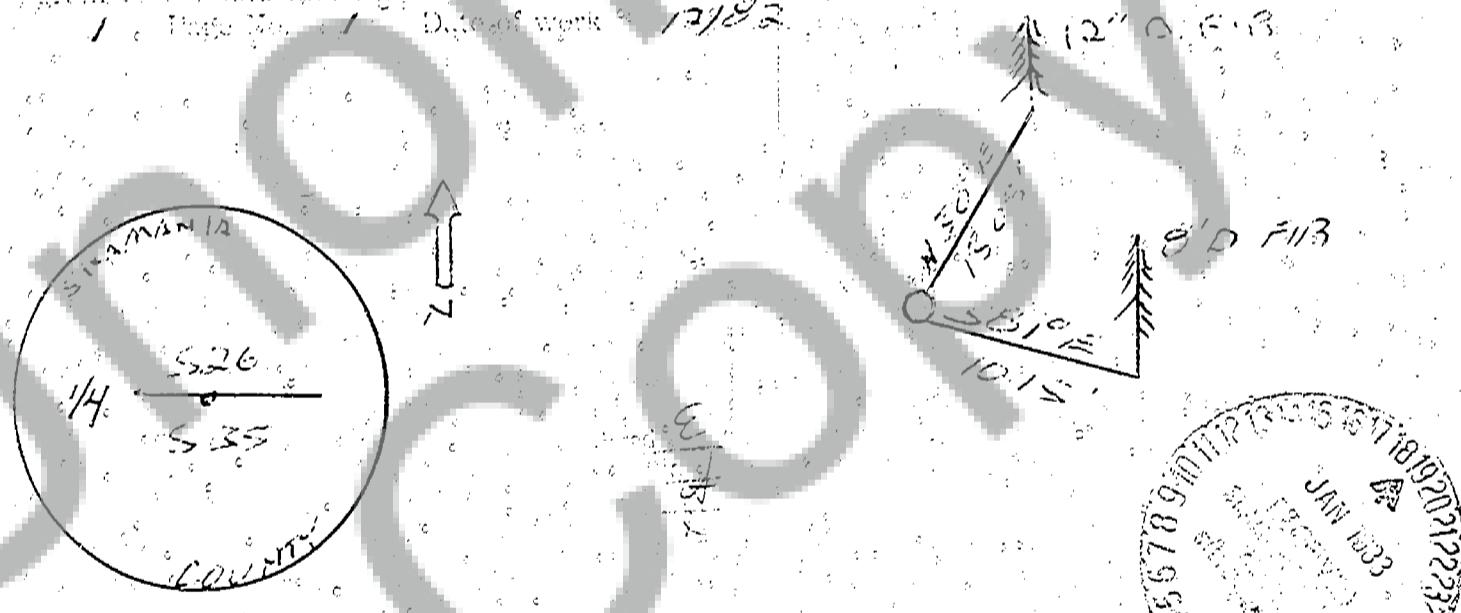

4. Washington Plane Coordinates: Zone X

5. Order Accuracy, Derived From:

6. Pin Pointed on Photo Fig. Date Located at:

7. SURVEYOR'S CERTIFICATE


This corner record correctly represents work performed by me or under my direction in accordance with the provisions of Chapter 56, Laws of 1973.

Signature: *Roy C. Gaylord*

Date: 12-22-82

18751

Certificate No.

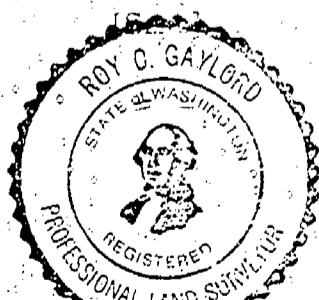

8. AUDITOR'S CERTIFICATE

Filled for record this 13 day of December 1983 at 10:40 AM in Book 147, page 59 at the request of

Book 14