

95211

LAND CORNER RECORD

SKAMANIA

County

T 4 N R 9 E W.M.

Corner Code No. V-17

Segregated Surveyed

Name SECTION CORNER

Corner No.

D.L.C. H.S. Trust, Mineral Claims, Indian Allotment, Federal Reserve, Townsite.

1. History of Corner Establishment and Subsequent Restoration:


COR. WAS ORIGINALLY SET BY DEPUTY SURVEYOR
JACOB RICHARDSON IN OCT. NOV. 1892 UNDER
CONTRACT ESSE. IT WAS LATER REMOVED BY
WASH. STATE DNR (1970)

2. Description of Evidence Found:

FOUND BRASS CAP IN CONC. GLO. E.T.
S 63° E (GLO. 554 E) 12.0' (GLO. MARKS) 2
FOUR DNR IS T.S.

3. Describe Monument Accessories and Corollary Data to Perpetuate this Corner Location:

Surveyor's Field Book No. 16 Page No. 16 Date of work 12/82

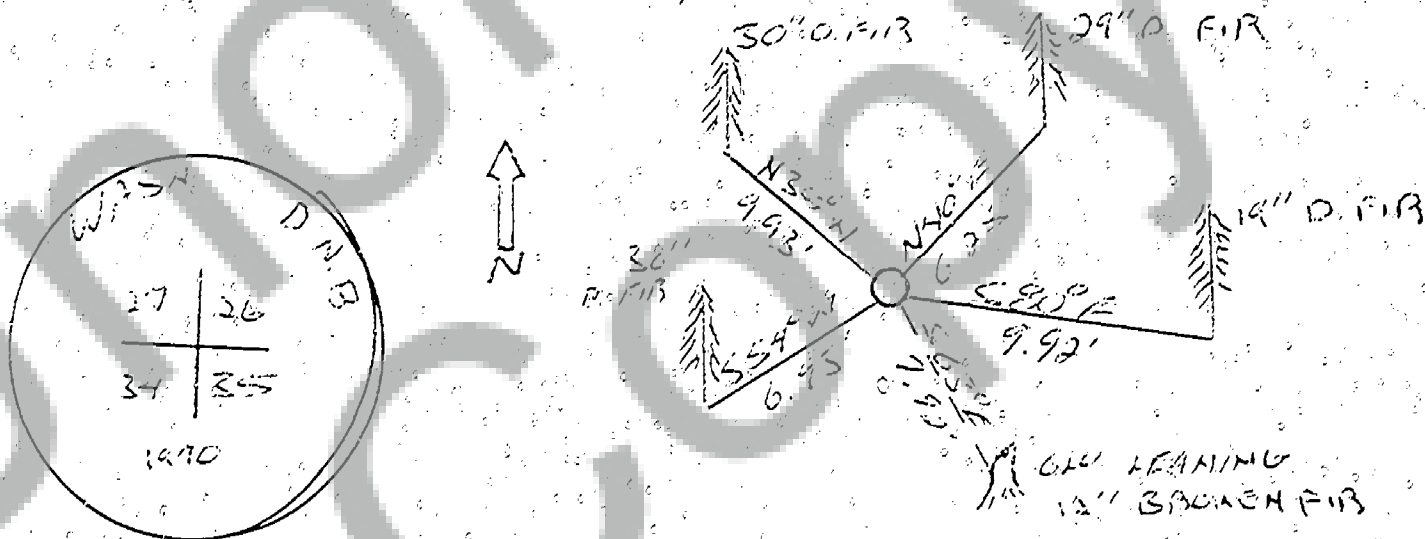

Washington Plane Coordinate

Zone Y

X

Order Accuracy: Derived From

Pin Pointed on Photo No.

Date

Located at

SURVEYOR'S CERTIFICATE

This corner record correctly represents work performed by me or
under my direction in compliance with the provisions of Chapter
51, Laws of 1972, Title 1-18-83

Signature

Roy O. Gaylord

Certificate No.

95211



AUDITOR'S CERTIFICATE

Filed for record this 19th day of January 1983 at 10:40 A.M. in
Book 4/9 of Monuments at page 51 at the request of

Terra Surveying Gary M. Allen by Blaback
County Auditor

Form prescribed by Bureau of Surveys and Maps pursuant to the provisions of Section 5 (2),
Chapter 50, Laws of 1972.