


111
Page
Surveys
2
Book

SURVEY OF A PORTION OF THE S.E. 1/4,
SECTION 16, AND THE N.E. 1/4, SECTION 21,
T. 3 N., R. 10 E., WM.

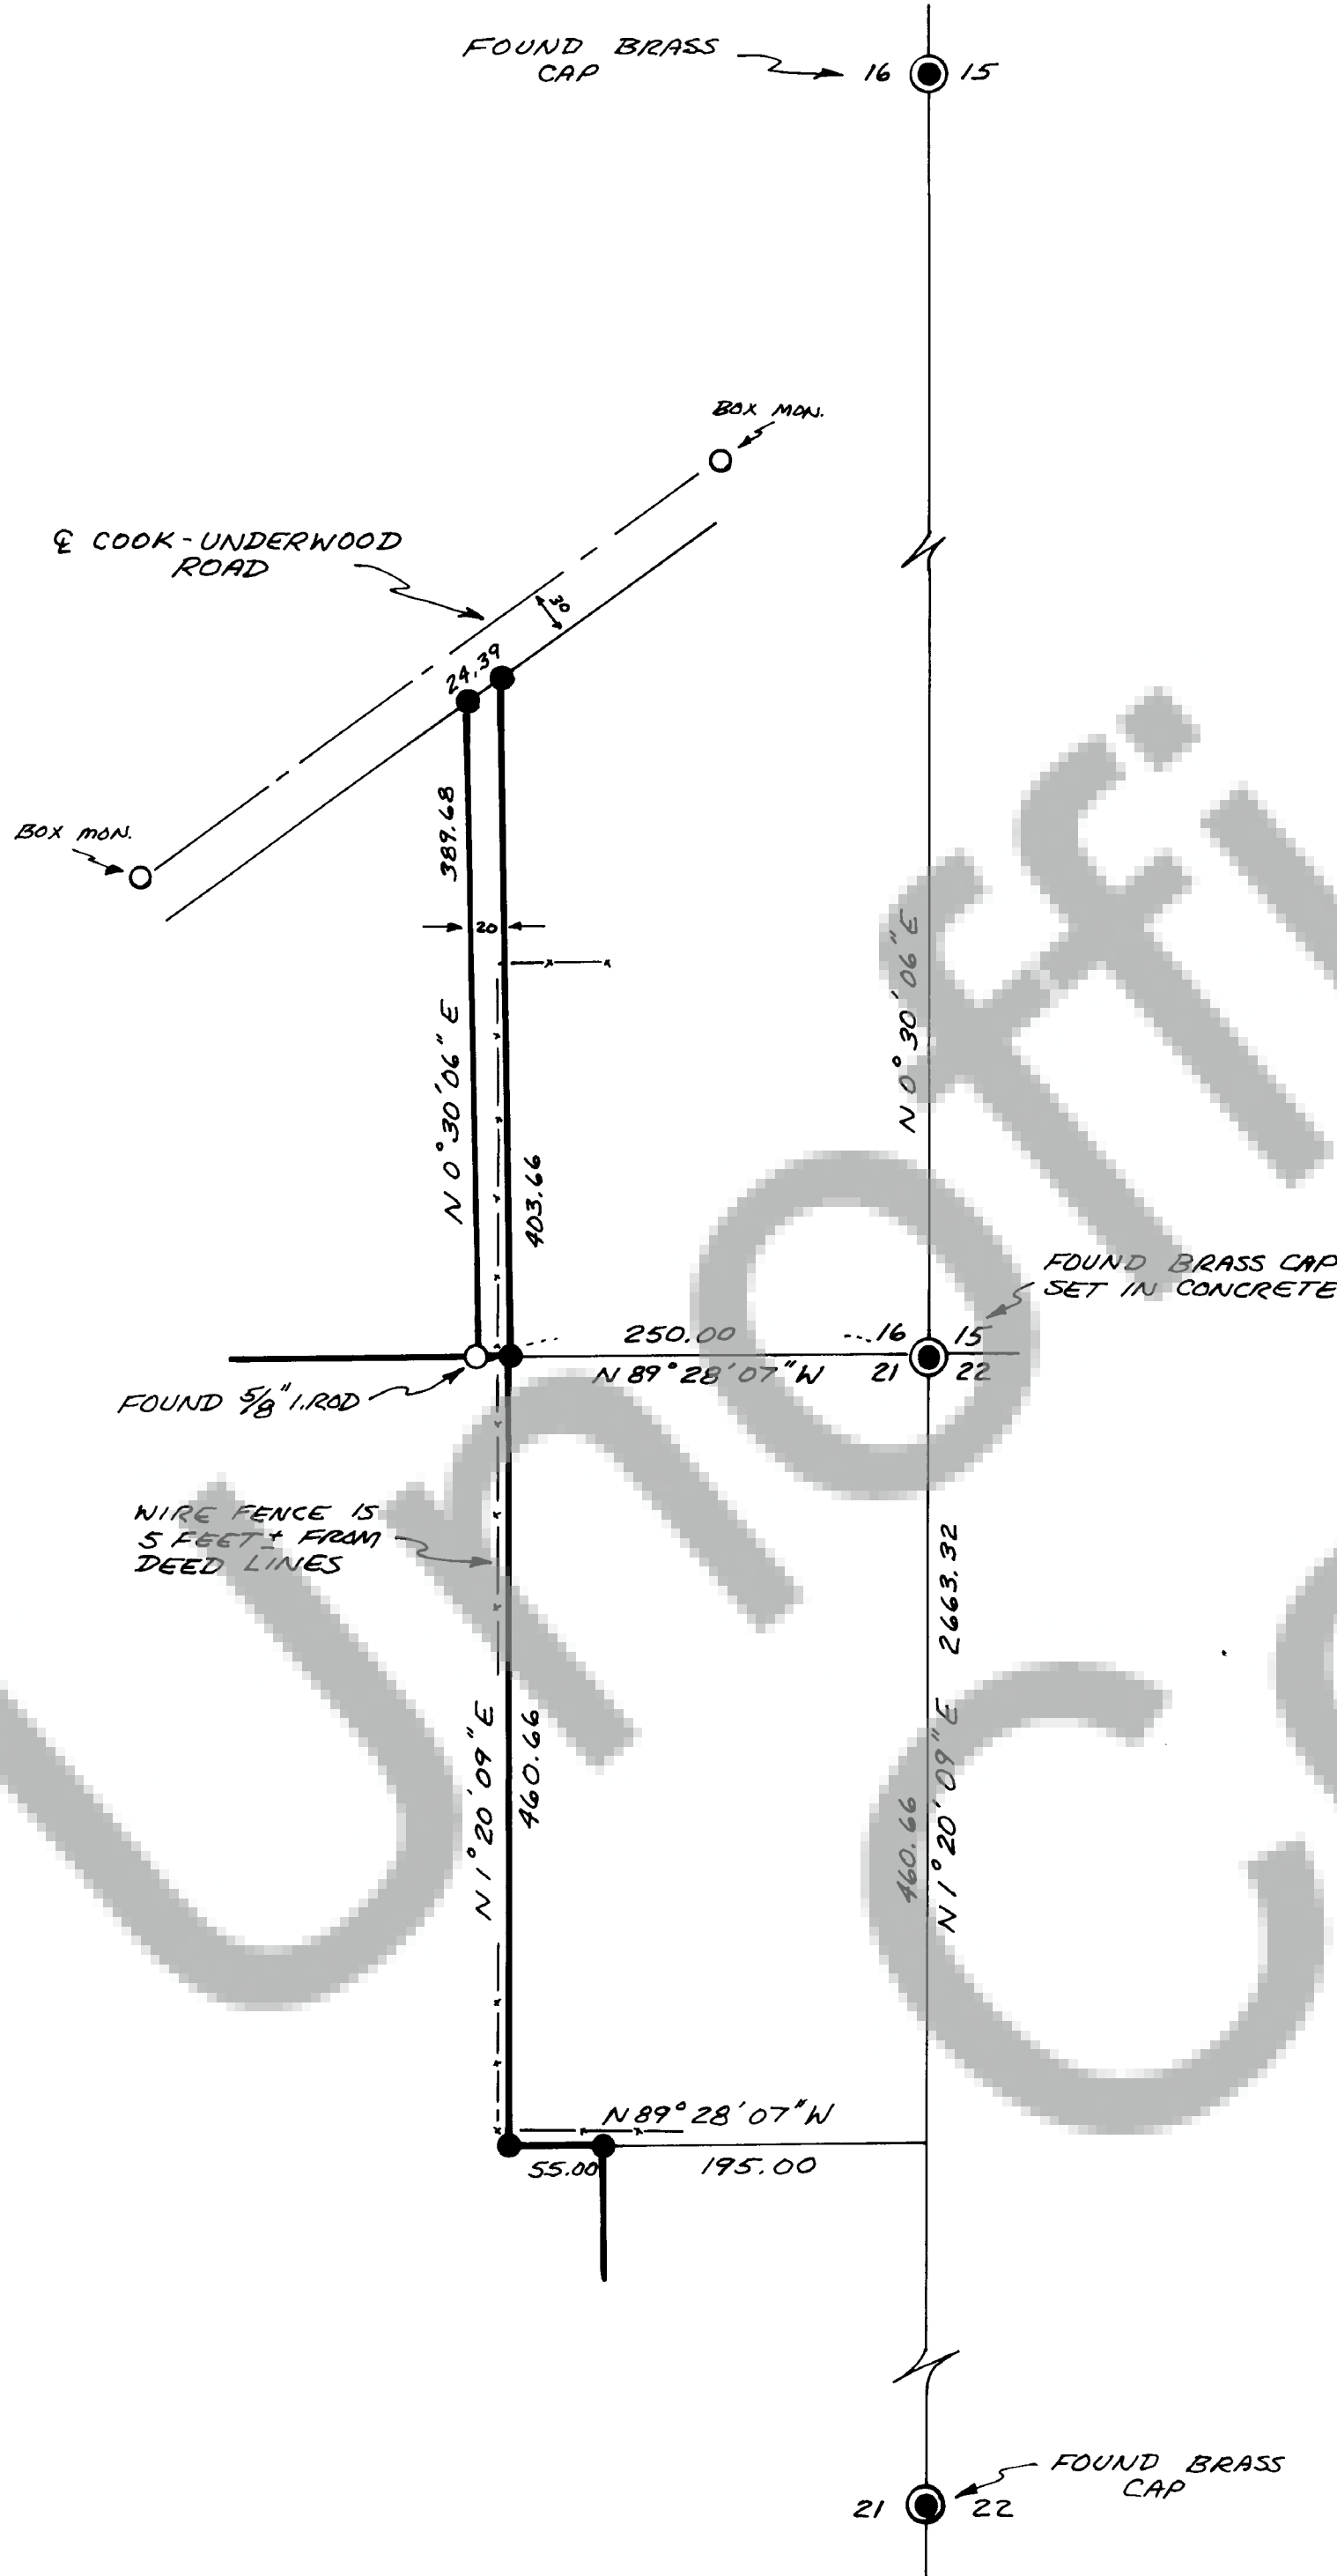

SCALE 1" = 100 FEET
BASIS OF BEARING IS SURVEY
RECORDED IN BOOK 2 OF SURVEYS
AT PAGE 16.
● INDICATES THAT 5/8" IRON ROD WAS SET.



SURVEYOR'S CERTIFICATE

This map correctly represents a survey made by me or under my direction in conform-
ance with the requirements of the Survey Recording Act at the request of
PETE GROVE
in MARCH 1983

Robert W. Glaeser
Robert W. Glaeser — 15024

AUDITOR'S CERTIFICATE

Filed for record this 8th day of Mar. 1983 at 10:30 A.M.
in Book 2 of Surveys at page 111 at the request of

Robert W. Glaeser
V. Johnson
Deputy County Auditor

ROBERT W. GLAESER
PROFESSIONAL LAND SURVEYOR
P.O. BOX 496
STEVENSON, WASH. 98648
PH. (509) - 427-8158

Scale 1/20 Date _____
Job No _____ Calc By _____
Drawn By _____
Checked By _____
Sheet 1 of 1