


95463

SURVEY IN SECTION 19, TOWNSHIP 3 NORTH, RANGE 8 EAST, WILLAMETTE MERIDIAN.

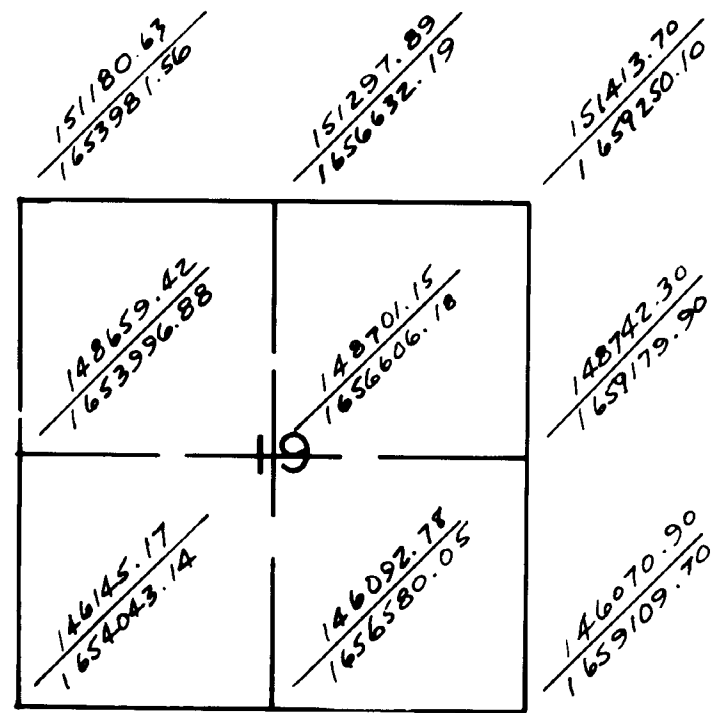

WASHINGTON STATE PLANE COORDINATES - SOUTH ZONE

 $\theta = -0^{\circ} 58' 40''$ at $S\frac{1}{2}$ Section 19



Scale Factor: 1.0000262

BASIS OF BEARINGS: Skamania County & DNR control surveys in Sections 18, 20, 29 & 31

LEGEND:

- Set $1\frac{1}{2}$ " x 30" galvanized iron pipe with $2\frac{1}{2}$ " brass cap
- Corner of record
- Line crossing tag
- //// Blazed & painted line

See Land Corner Records for detailed corner information
 Road locations derived from survey and aerial photography
 Acreage shown determined by this survey

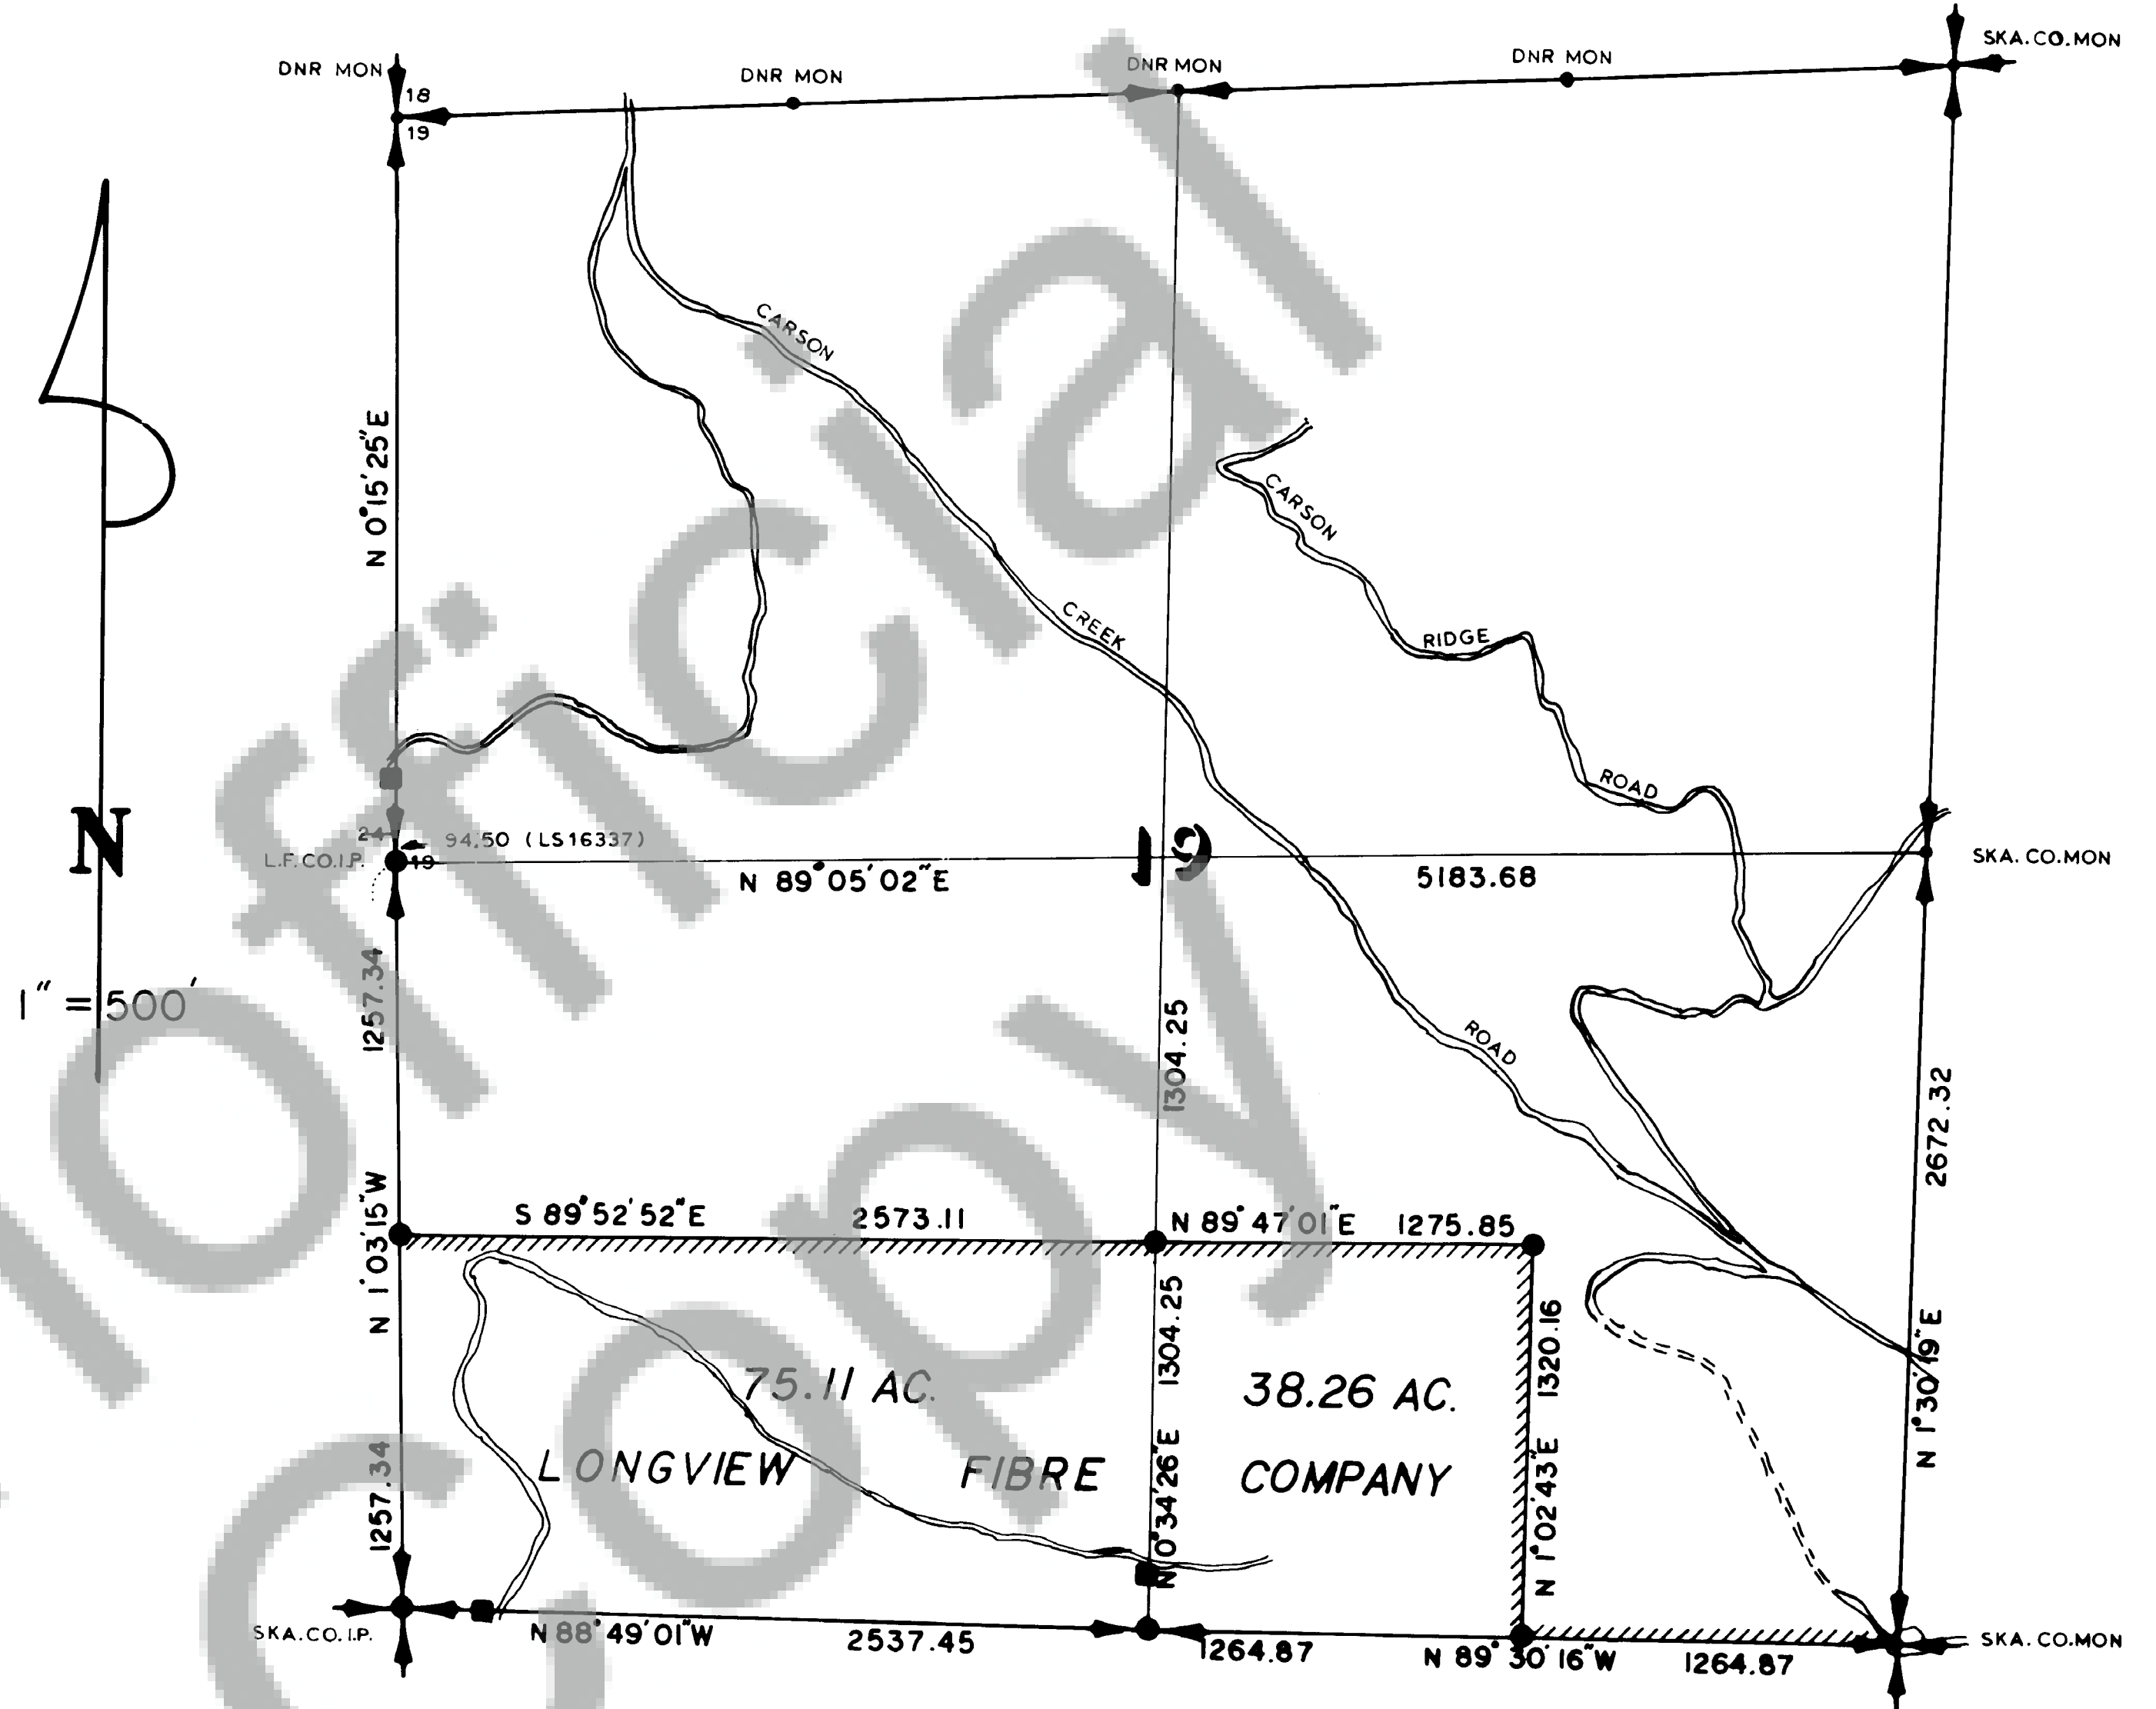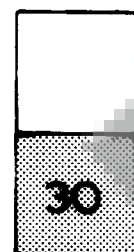

AUDITOR'S CERTIFICATE

Filed for record this 1 day of March
 at 11:45 AM in Book 2 of Surveys
 at Page 112 at the request of Trantow Surveying.

Gary M. Olson
 County Auditor



SURVEYOR'S CERTIFICATE

This map correctly represents a survey made by me or
 under my direction in conformance with the requirements
 of the Survey Recording Act at the request of
 LONGVIEW FIBRE CO. in JULY, 1981

Terry N. Trantow
 Terry N. Trantow PLS 15673



T. N. TRANTOW SURVEYING, P. L. S.
 P. O. Box 287, Bingen, Washington 98606
 (509) 493-3111

SURVEY FOR

LONGVIEW FIBRE CO.

SKAMANIA COUNTY, WASHINGTON

Surveyed by D.P.-R.J. Date 1981-2 Scale 1"=500'
 Drawn by T.T. Date 12-12-82 Sheet 1 of 2
 Checked by V.M. Date 12-12-82 Project No. 8116