


95464

**95464** SURVEY IN SECTION 30, TOWNSHIP 3 NORTH, RANGE 8 EAST, WILLAMETTE MERIDIAN.

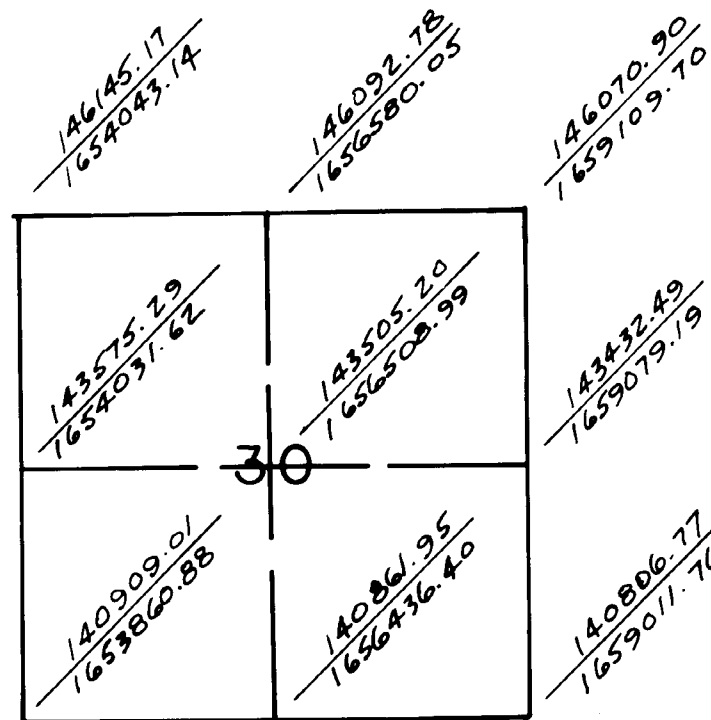

WASHINGTON STATE PLANE COORDINATES - SOUTH ZONE  
0 = -0° 58' 40" at N½ Section 30  
Scale Factor: 1.0000262


BASIS OF BEARINGS: Skamania County & DNR control surveys in Sections 18, 20, 29 & 31

- LEGEND:**
- Set 1½" x 30" galvanized iron pipe with 2½" brass cap
  - Corner of record
  - Line crossing tag
  - Blazed & painted line

See Land Corner Records for detailed corner information  
Road locations derived from survey and aerial photography  
Acreage shown determined by this survey

**NOTES:**

1. Found 1967 LF Co. 1" I.P. not in correct position. Not accepted
2. Found 3/4" IP at S54E, 0.76 ft. from set corner. Not accepted  
Found a second 3/4" IP at N46W, 5.50 ft. from set corner. Not accepted

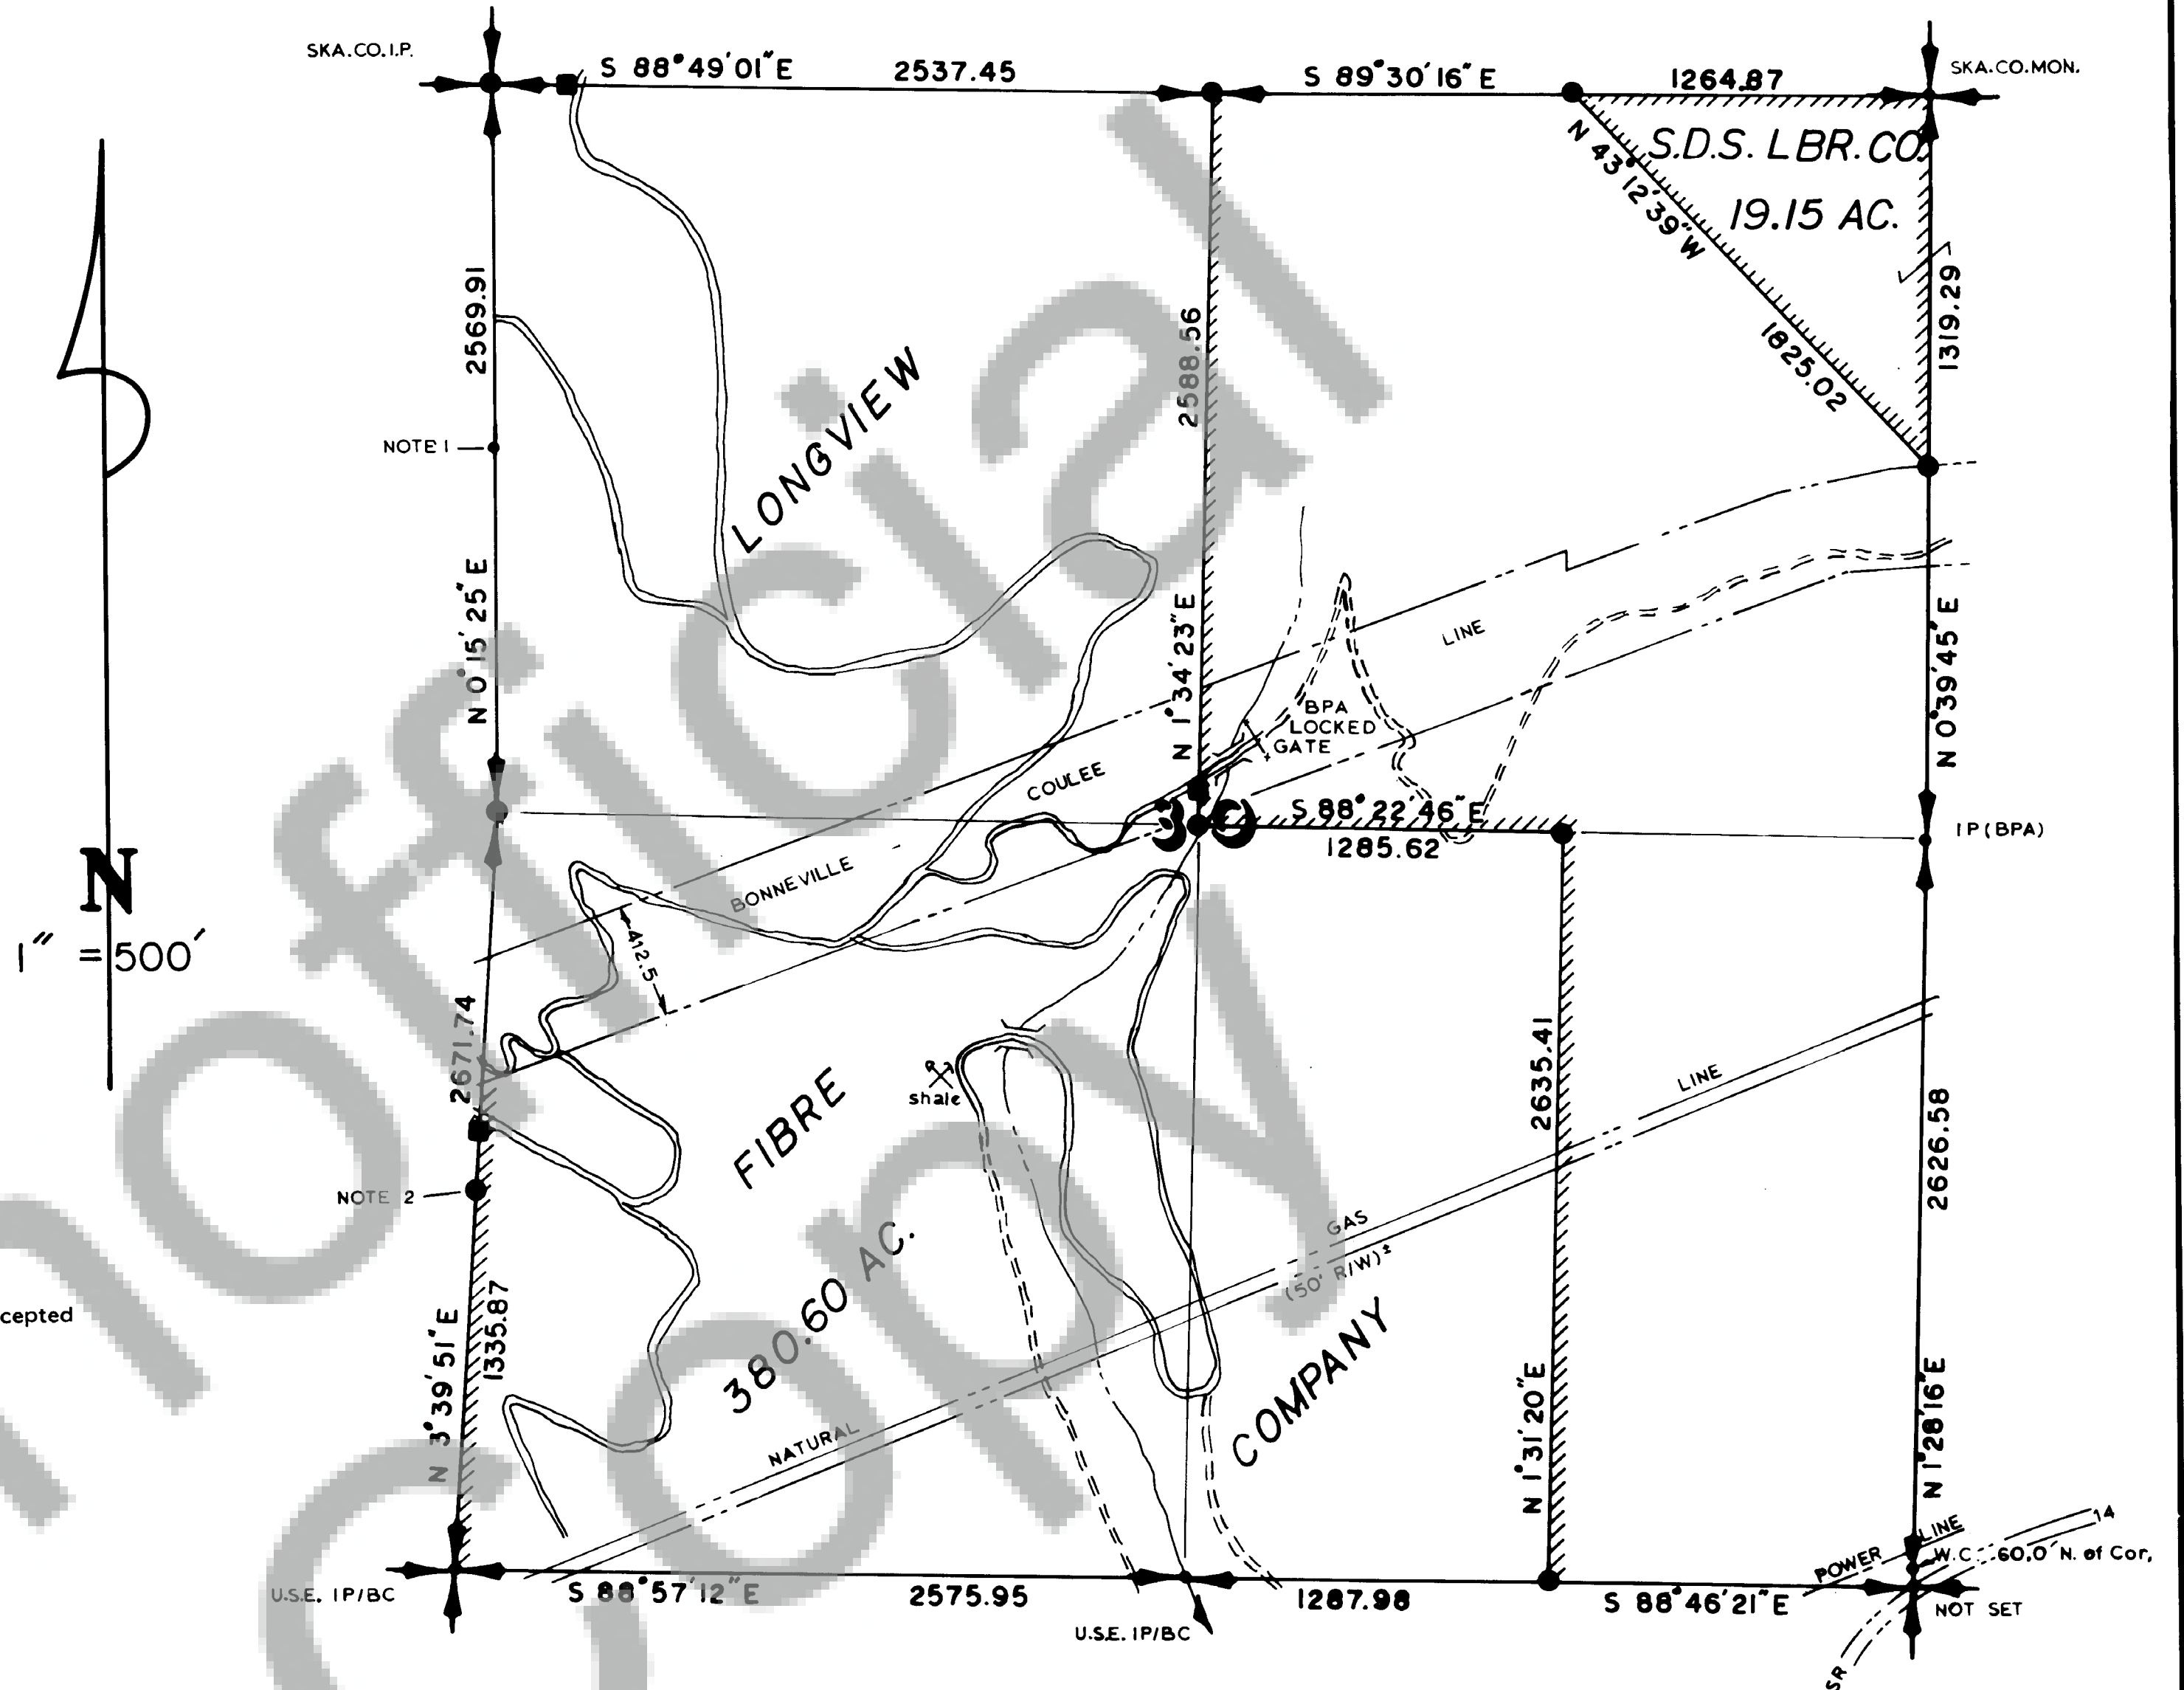

**AUDITOR'S CERTIFICATE**

Filed for record this 8 day of March  
at 11:45 AM in Book 2 of Surveys  
at Page 113 at the request of Trantow Surveying.

*Gary M. Olson*  
County Auditor

**SURVEYOR'S CERTIFICATE**

This map correctly represents a survey made by me or under my direction in conformance with the requirements of the Survey Recording Act at the request of LONGVIEW FIBRE CO. in JULY, 1981

*Terry N. Trantow*  
Terry N. Trantow PLS 15673



T. N. TRANTOW SURVEYING, P. L. S.  
P. O. Box 287, Bingen, Washington 98605  
(509) 493-3111

**SURVEY FOR**

**LONGVIEW FIBRE CO.**  
**S.D.S. LUMBER CO.**  
SKAMANIA COUNTY, WASHINGTON

Surveyed by D.P.-R.J. Date 1981-82 Scale 1"=500'  
Drawn by T.T. Date 12-26-82 Sheet 2 of 2  
Checked by ✓ Date 12-26-82 Project No. 8116-46A