


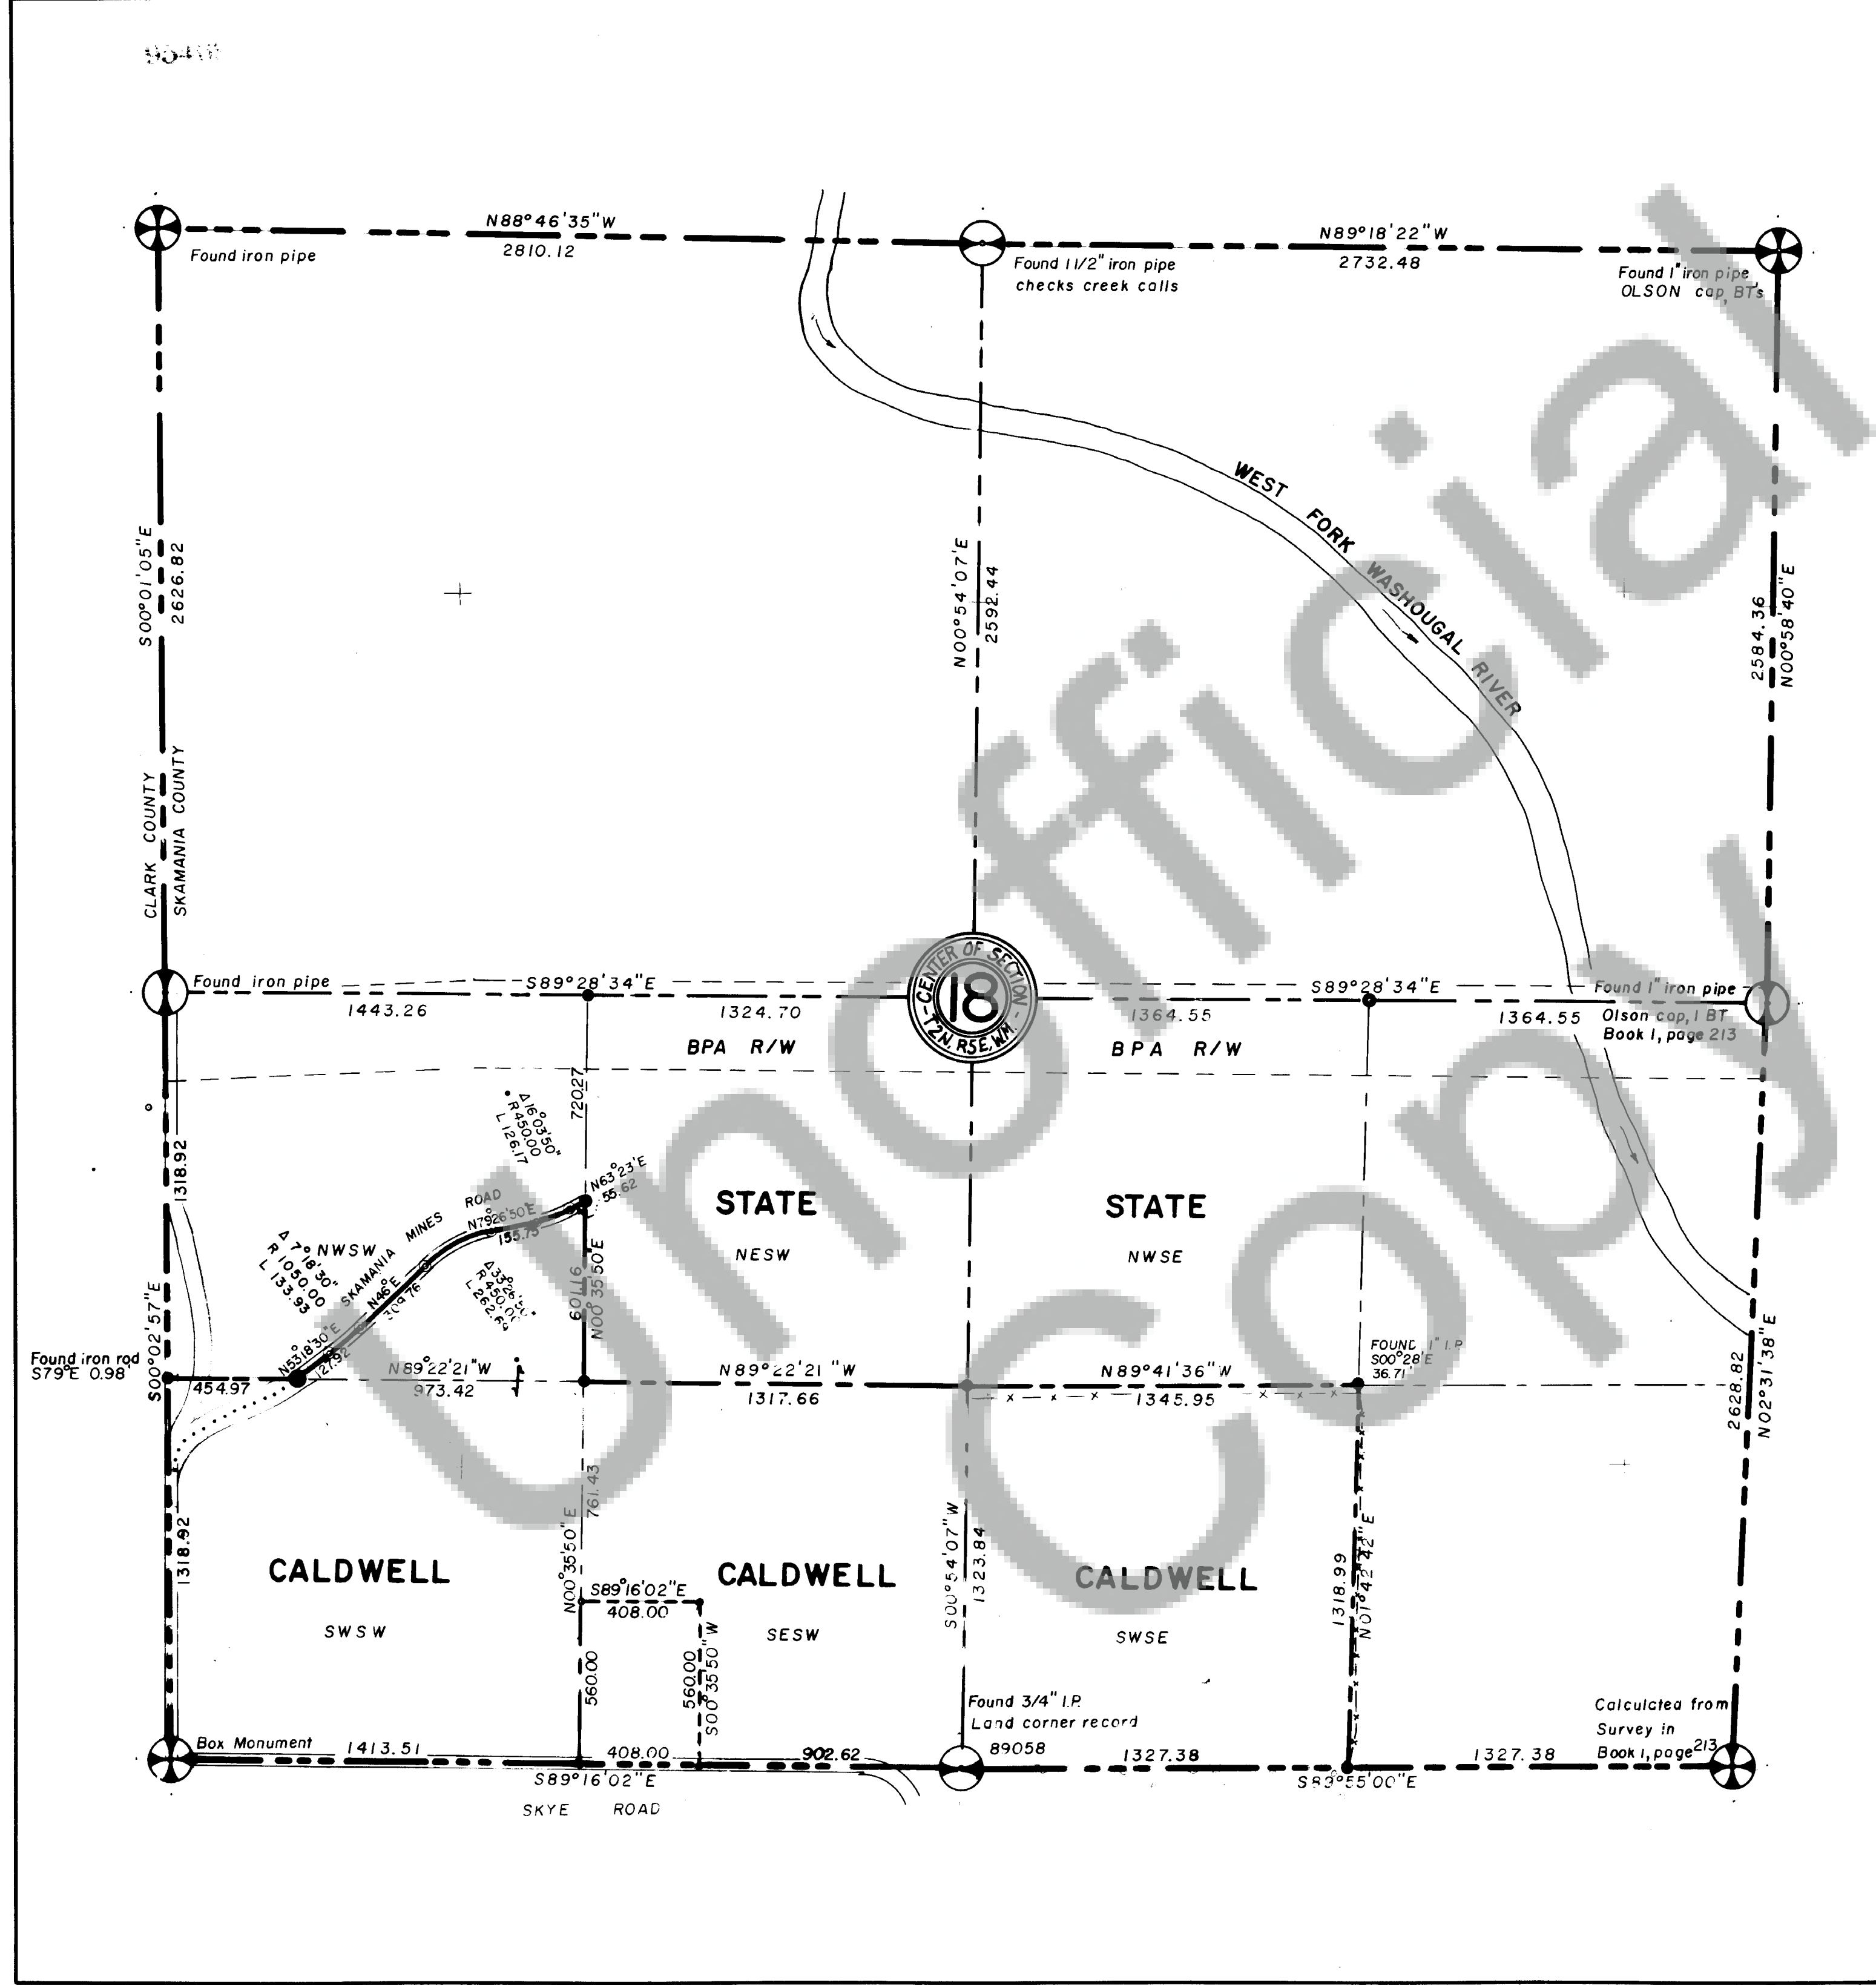

SURVEY, BOOK 1, PAGE 213

- Indicates 5/8" X 30" rebar with plastic cap marked LS 10997 set.
- ⊙ Indicates corner found as noted.
- () Record distance & bearing
- ⊗ Section Corner
- ⊙ Quarter Corner
- Section Line
- Center Line
- Sixteenth Line
- D. L. C. Line
- x-x-x- Fence Line

SURVEYOR'S CERTIFICATE

This map correctly represents a survey made by me or under my direction in conformance with the requirements of the Survey Recording Act at the request of Agnes Caldwell in Jan. 1983.



Dorrell A. Germunson
Dorrell A. Germunson LS 10997

AUDITOR'S CERTIFICATE


Filed for record this 10th day of March, 1983, at 9:45 AM. in Book 2 of Survey Maps at page 114 at the request of Dorrell Germunson.

Harry M. Olson
County Auditor
B. Babcock, Deputy
Deputy Auditor

SURVEY FOR AGNES CALDWELL			
That portion of the NW1/4 SW1/4 lying south of County Road, SW1/4 SE1/4, S1/2 SW1/4 EXCEPT beginning at the SW corner SE1/4 SW1/4, thence East 408 feet, thence North 560 feet, thence WEST 408 feet, thence SOUTH 560 feet to R.O.B., all in			
SECTION 18, TOWNSHIP 2 NORTH, RANGE 5 EAST W.M. SKAMANIA COUNTY, WASHINGTON			
SCALE 1" = 400 ft.	DATE 2-9-1983	DRAWN BY D.A.G.	JOB NO. 44-56
DORRELL A. GERMUNSON LAND SURVEYING KELSO, WASHINGTON PHONE 206-425-0280			

#95469

BOOK 2 PAGE 114

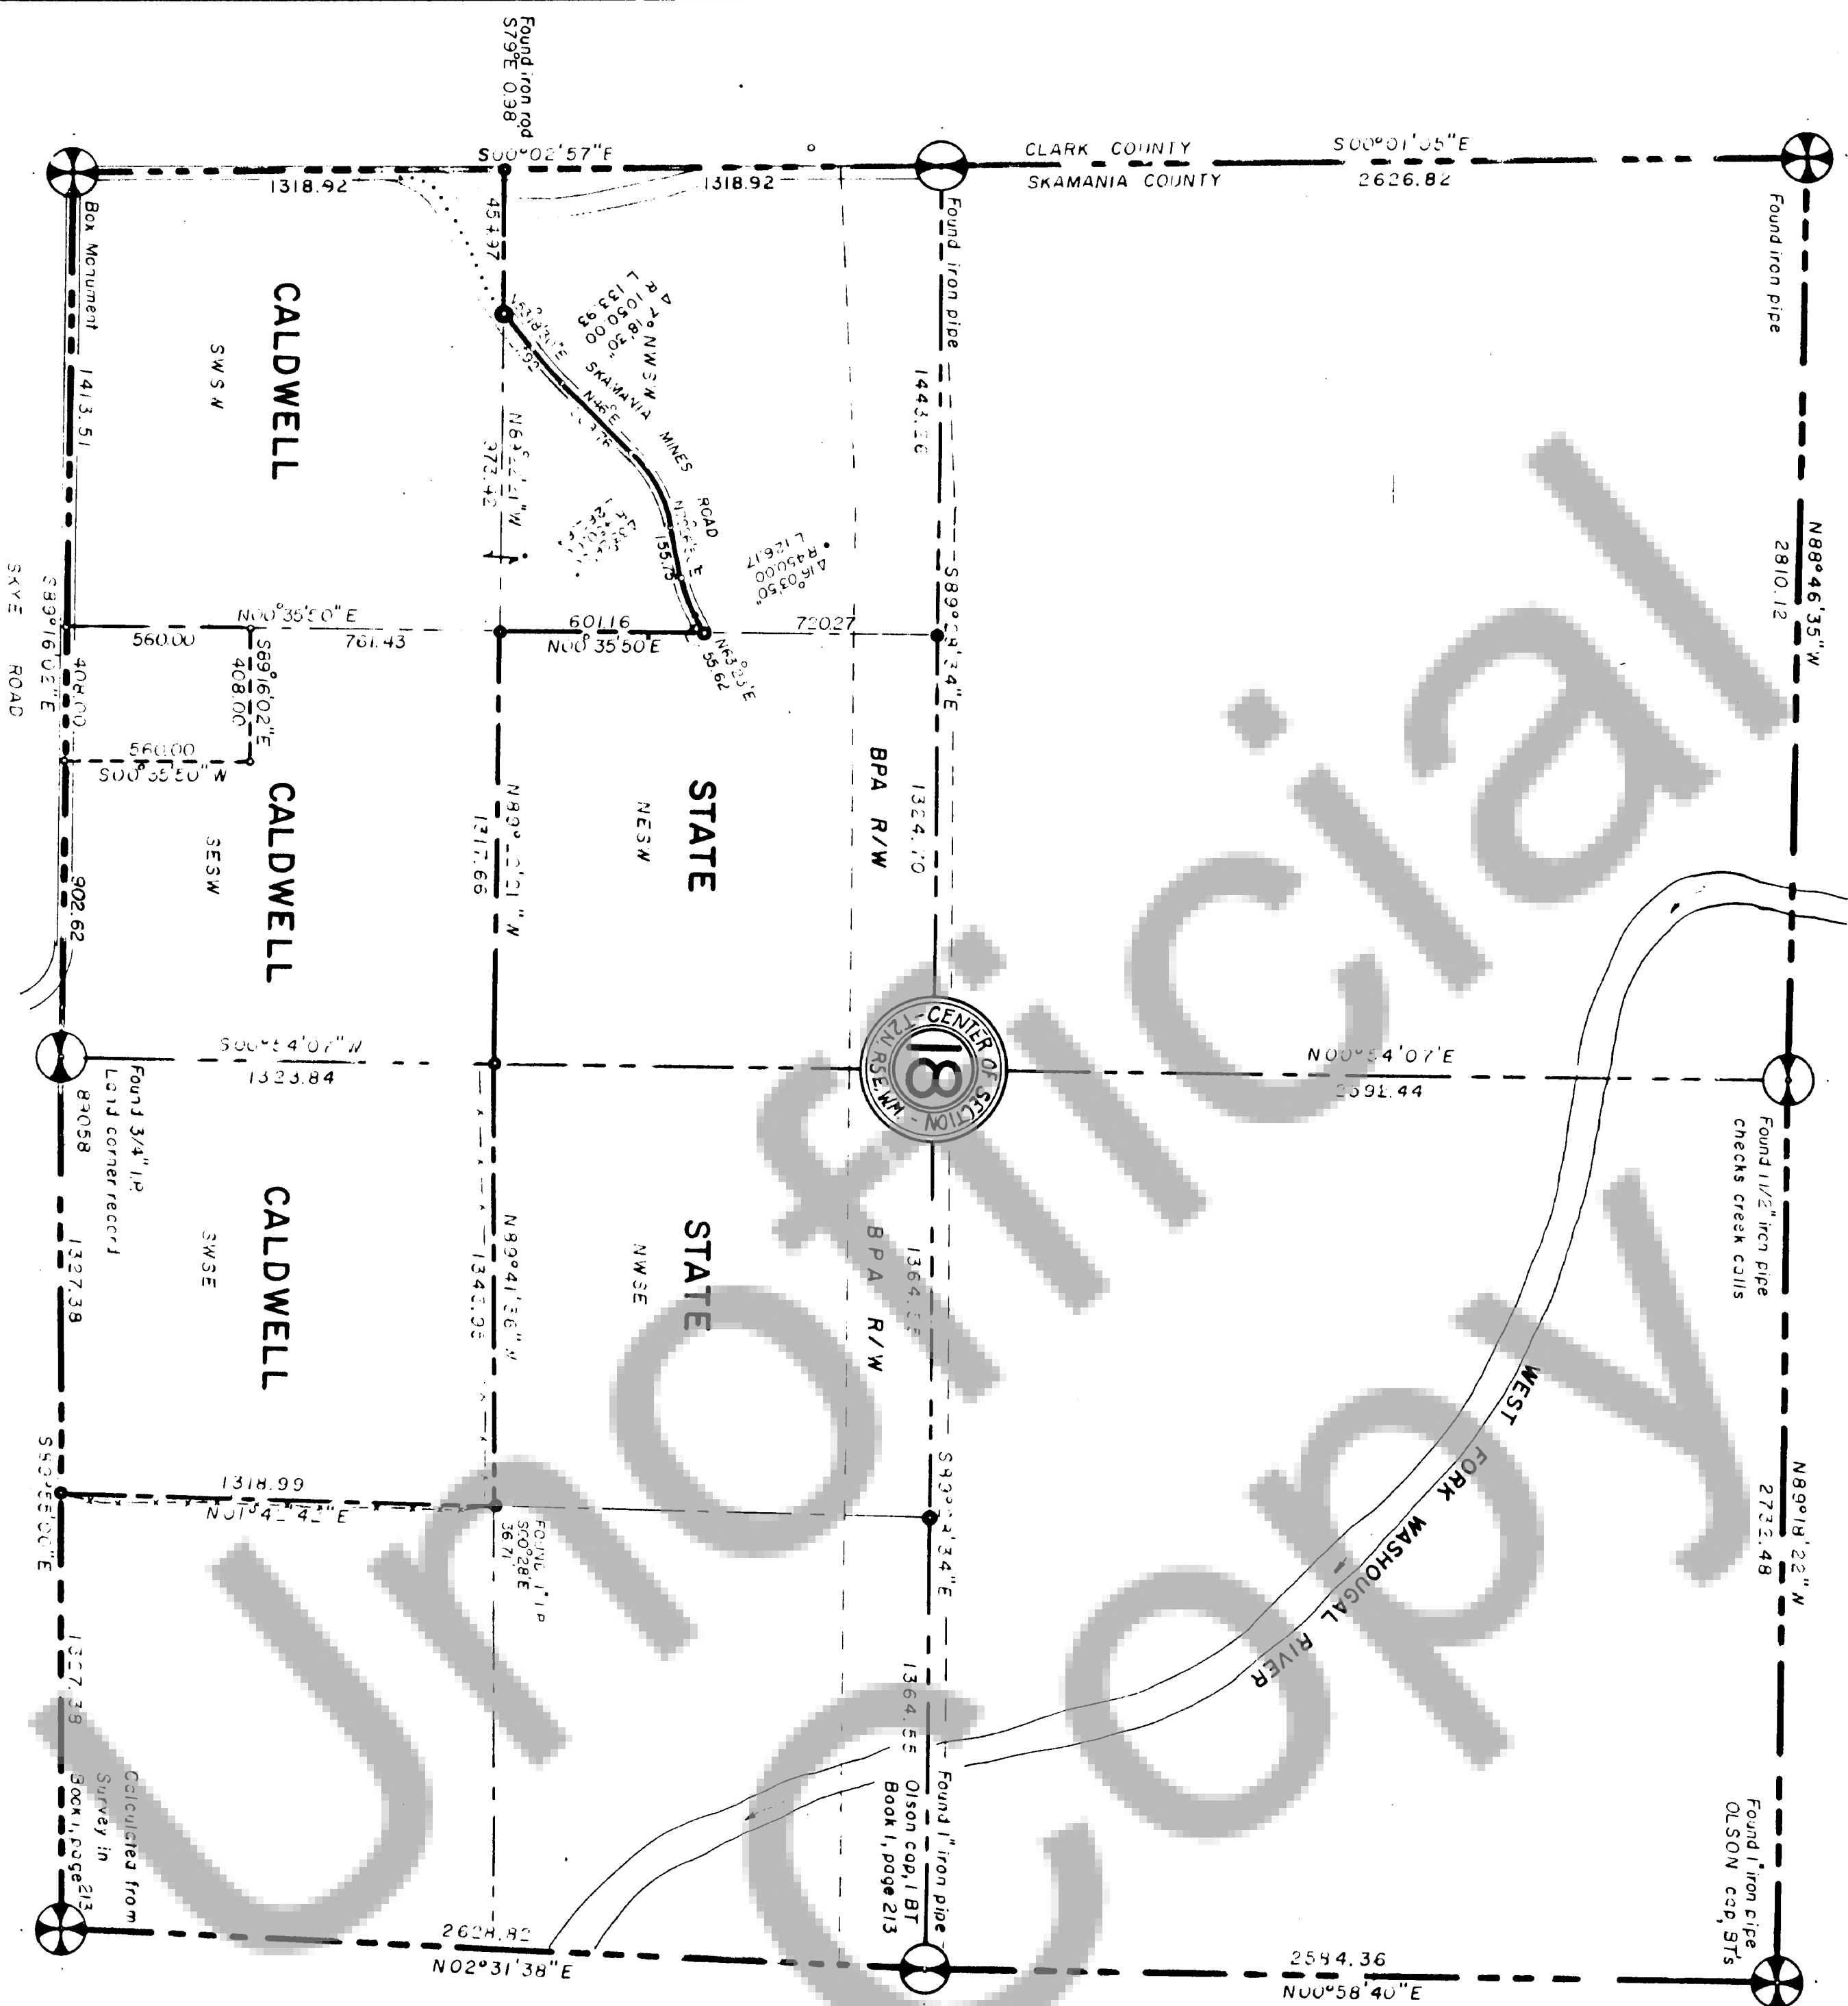


SURVEY, BOOK 1, PAGE 213



- Indicates 5/8" X 30" rebar with plastic cap marked LS 10997 set
- ⊙ Indicates corner found as noted
- () Record distance & bearing
- Section Corner
- Quarter Corner
- Section Line
- Center Line
- Sixteenth Line
- D.L.C. Line
- Fence Line

SURVEYOR'S CERTIFICATE

This map correctly represents a survey made by me or under my direction in conformance with the requirements of the Survey Recording Act of the request of Agnes Caldwell in Jan. 1983.

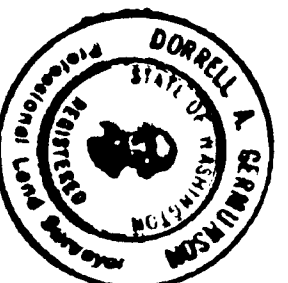

Dorrell A. Germunson
Dorrell A. Germunson, L.S. 10997

AUDITOR'S CERTIFICATE

Filed for record this 10th day of March, 1983, at 9:45 AM in Book 2 of Survey Maps at page 114 at the request of Dorrell Germunson.

Shirley M. Olson
County Auditor
B. Ballock
Deputy Auditor

#95469

SURVEY FOR AGNES CALDWELL

That portion of the NW 1/4 SW 1/4 lying south of County Road, SW 1/4 SE 1/4, S 1/2 SW 1/4 EXCEPT beginning at the SW corner SE 1/4 SW 1/4, thence East 408 feet, thence North 560 feet, thence West 408 feet, thence SOUTH 560 feet to P.O.B., all in

SECTION 18, TOWNSHIP 2 NORTH, RANGE 5 EAST W.M.

SKAMANIA COUNTY, WASHINGTON

SCALE 1" = 400 ft. DATE 2-9-1983 DRAWN BY D.A.G. JOB NO. 44-56

DORRELL A. GERMUNSON
LAND SURVEYING

KELSO, WASHINGTON PHONE 206 425-0280