


95579

SURVEY

IN THE
N.E. 1/4 N.W. 1/4 SECTION 9, T.1N., R.5E., W.M.,
SKAMANIA COUNTY, WASHINGTON

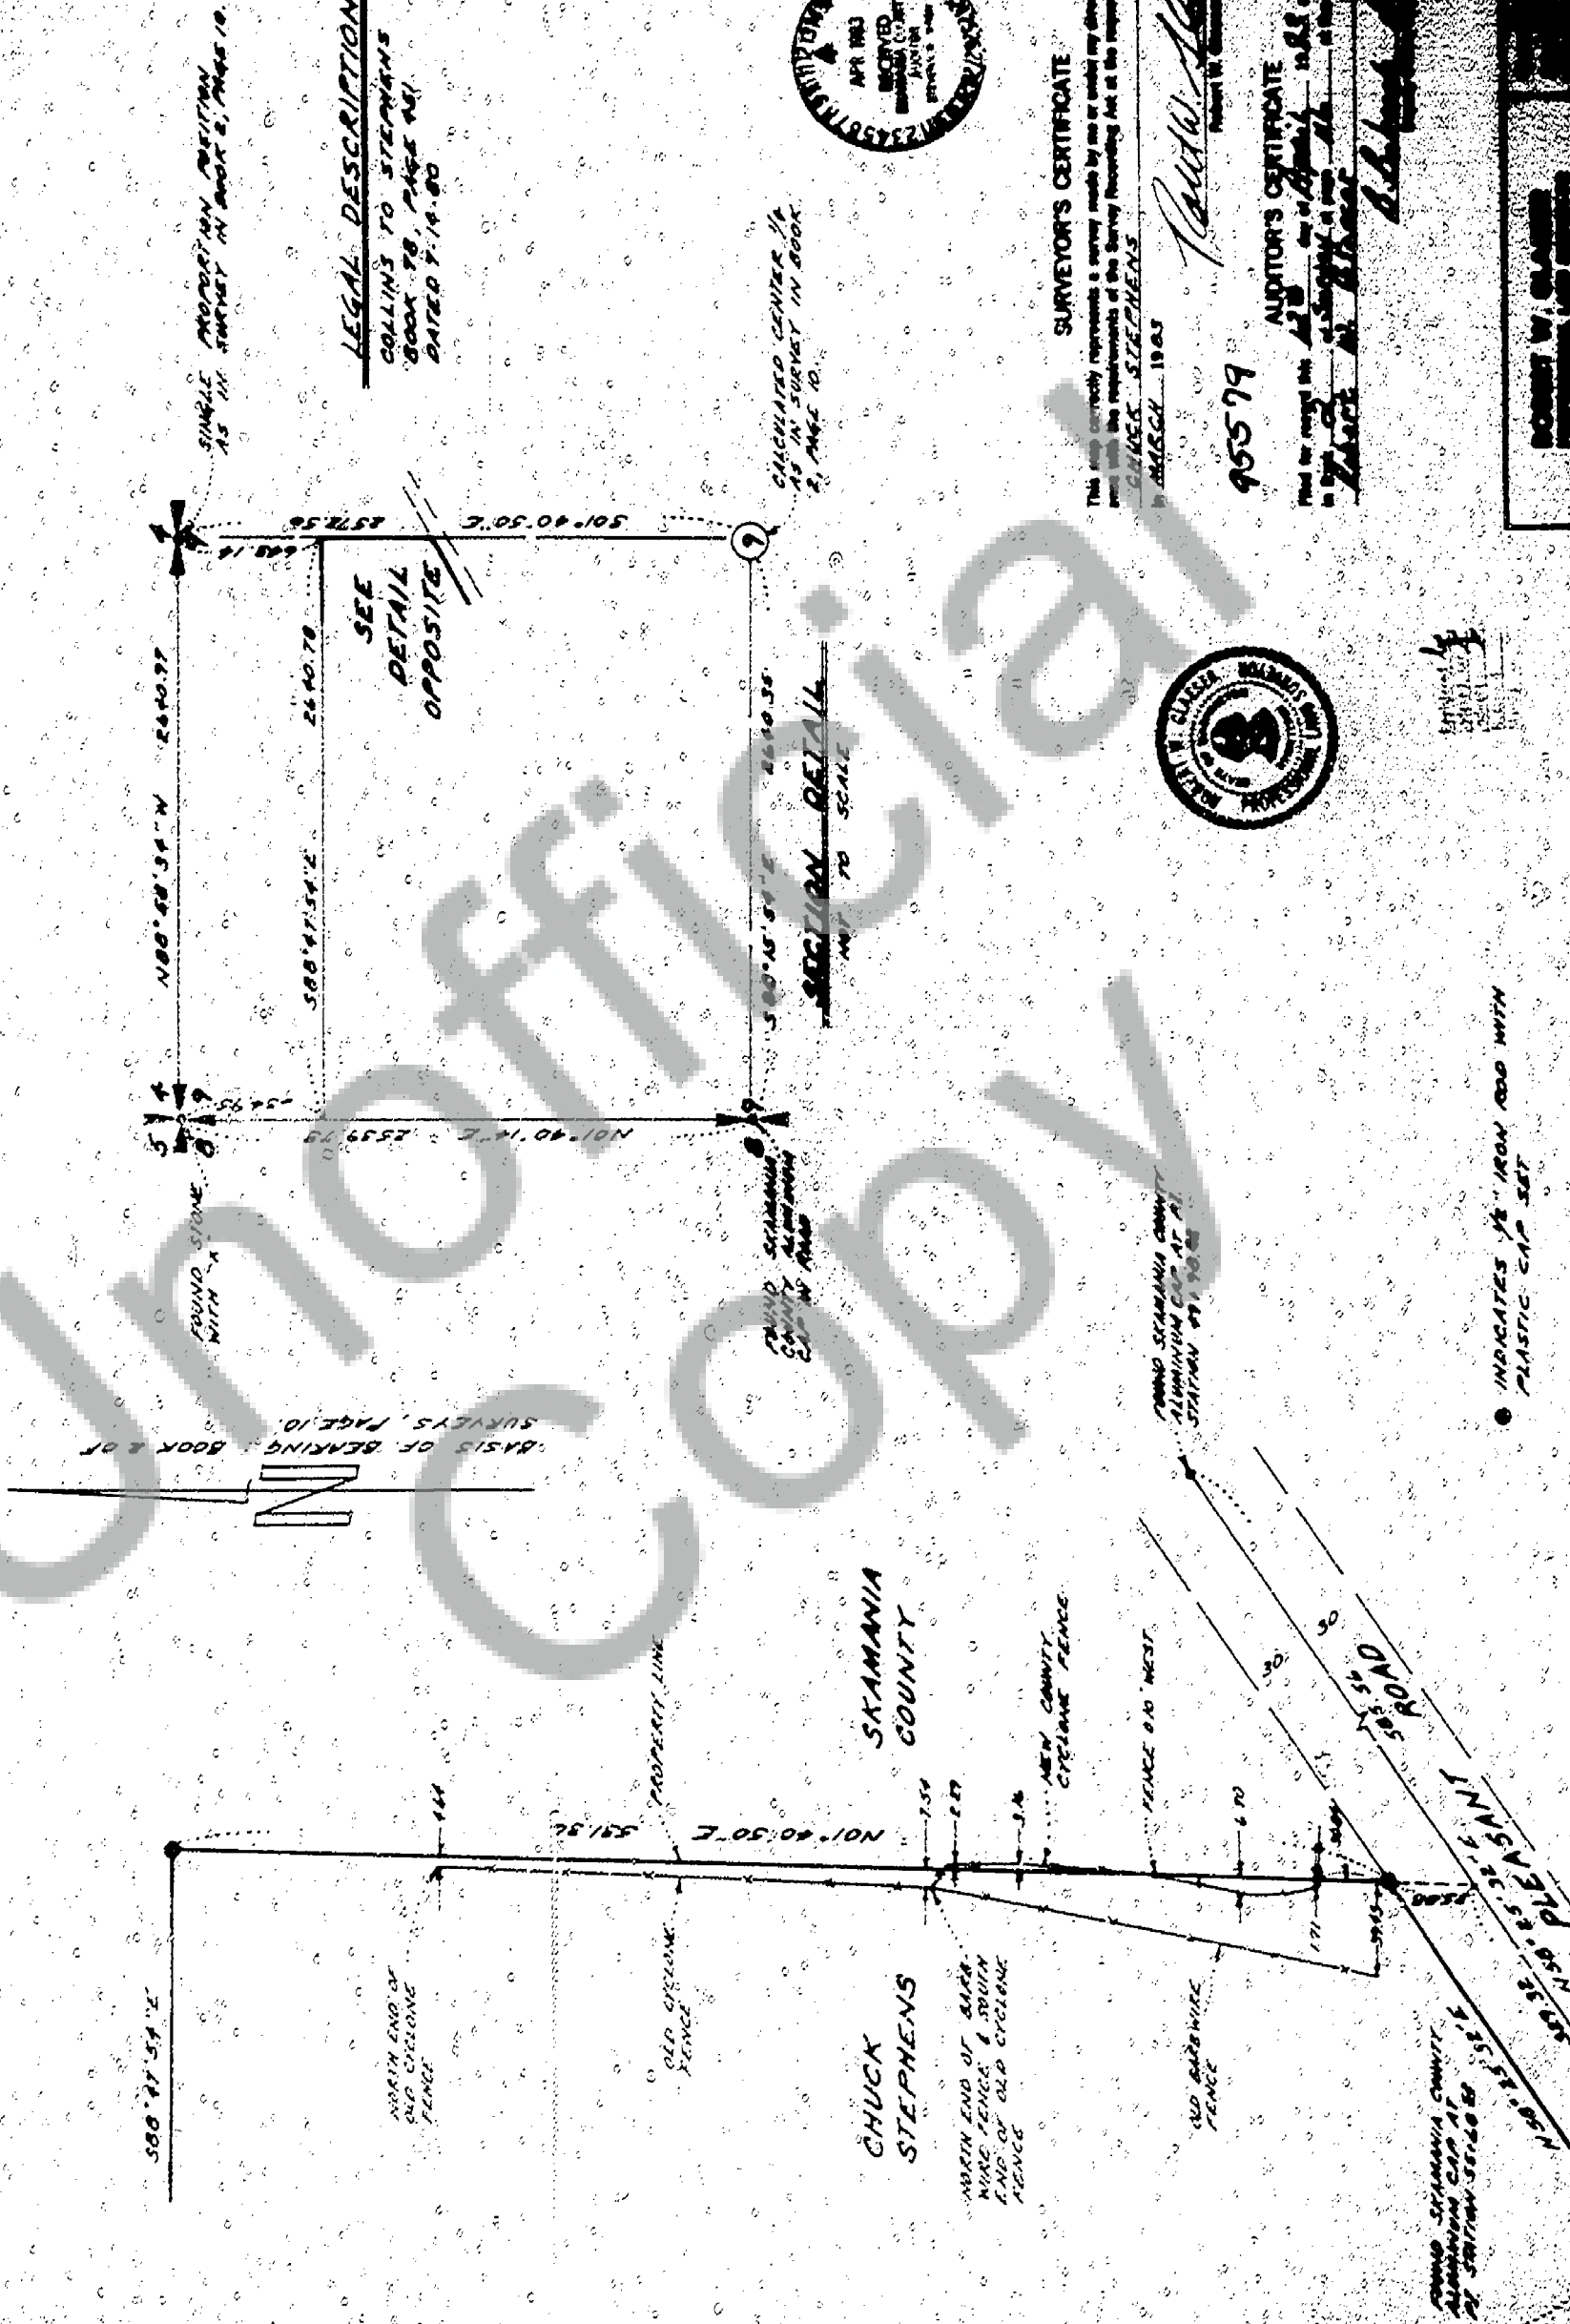

LEGAL DESCRIPTION:

COLLINS TO STEPHENS
BOOK 98, PAGE 101
DATED 7-19-00

SEE
DETAIL
OPPOSITE



SURVEYOR'S CERTIFICATE

This map correctly represents a survey made by me or under my direction in accordance with the requirements of the Survey Recording Act at the request of

CHUCK STEPHENS
in MARCH 1903



95579

AUDITOR'S CERTIFICATE

This map was filed in the public records of Skamania County, Washington, on the 12th day of March, 1903, and is a correct copy of the original as filed.

W. B. STEPHENS
Auditor

BOOK 98, PAGE 101